
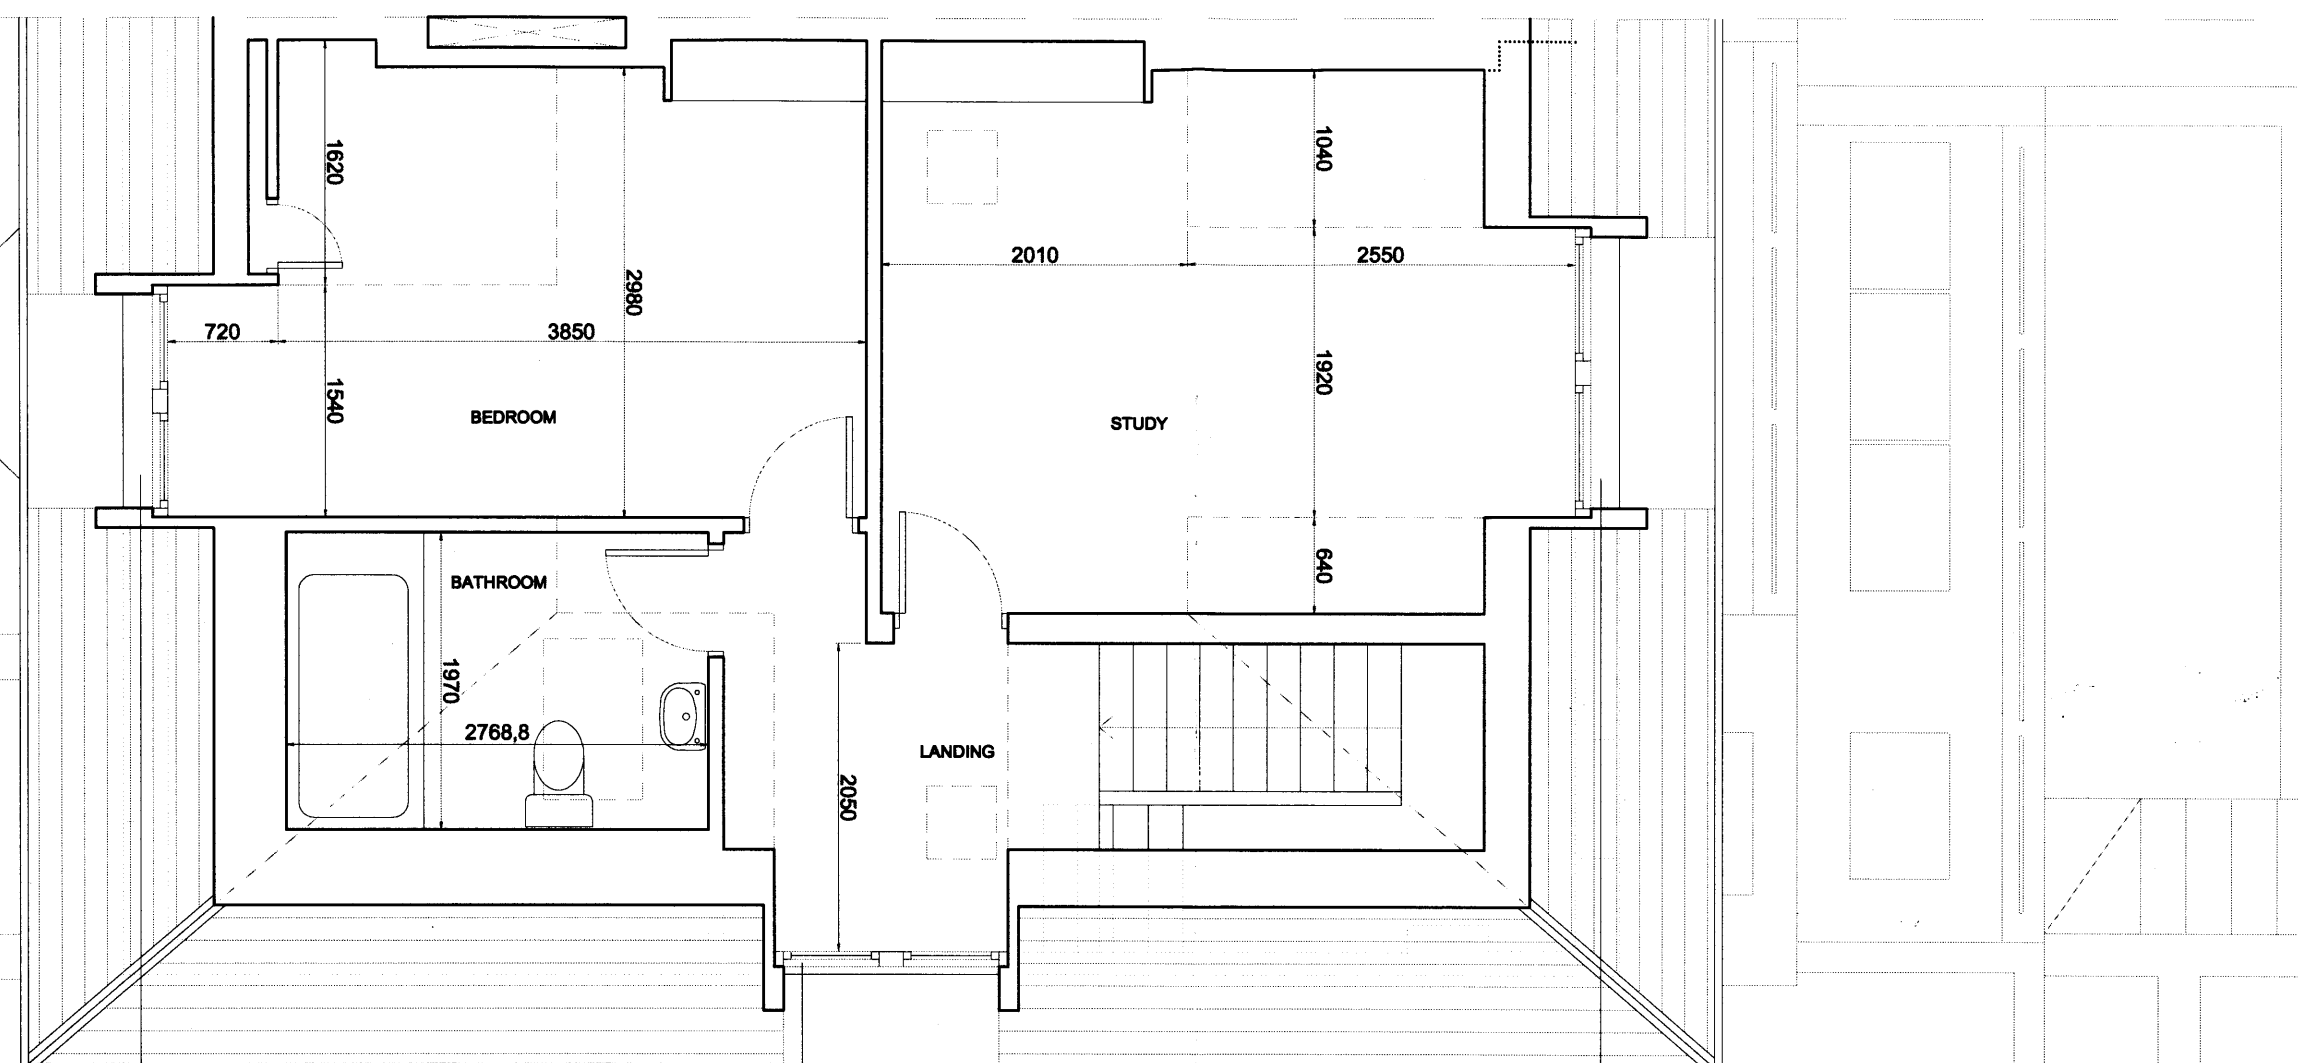


NOTES

DO NOT SCALE FROM THIS DRAWING

EXISTING

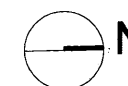

White painted sliding sash timber
window, frame and sill
(dormer window)

White painted sliding sash timber
window, frame and sill
(dormer window)

White painted sliding sash timber
window, frame and sill
(dormer window)

RECEIVED
18 FEB 2009

Martin Evans
Architects

18 Charlotte Road
London EC2A 3PB
tel 020 7729 2474

JOB
105 South Hill Park
NW3 2SP, LONDON


TITLE
EXISTING PLAN
THIRD FLOOR

DATE	24.09.08
SCALE	1:50 @ A3
DRAW BY	R.M.
DRAWING NO.	SH105-EX-GA-06

NOTES

DO NOT SCALE FROM THIS DRAWING

EXISTING

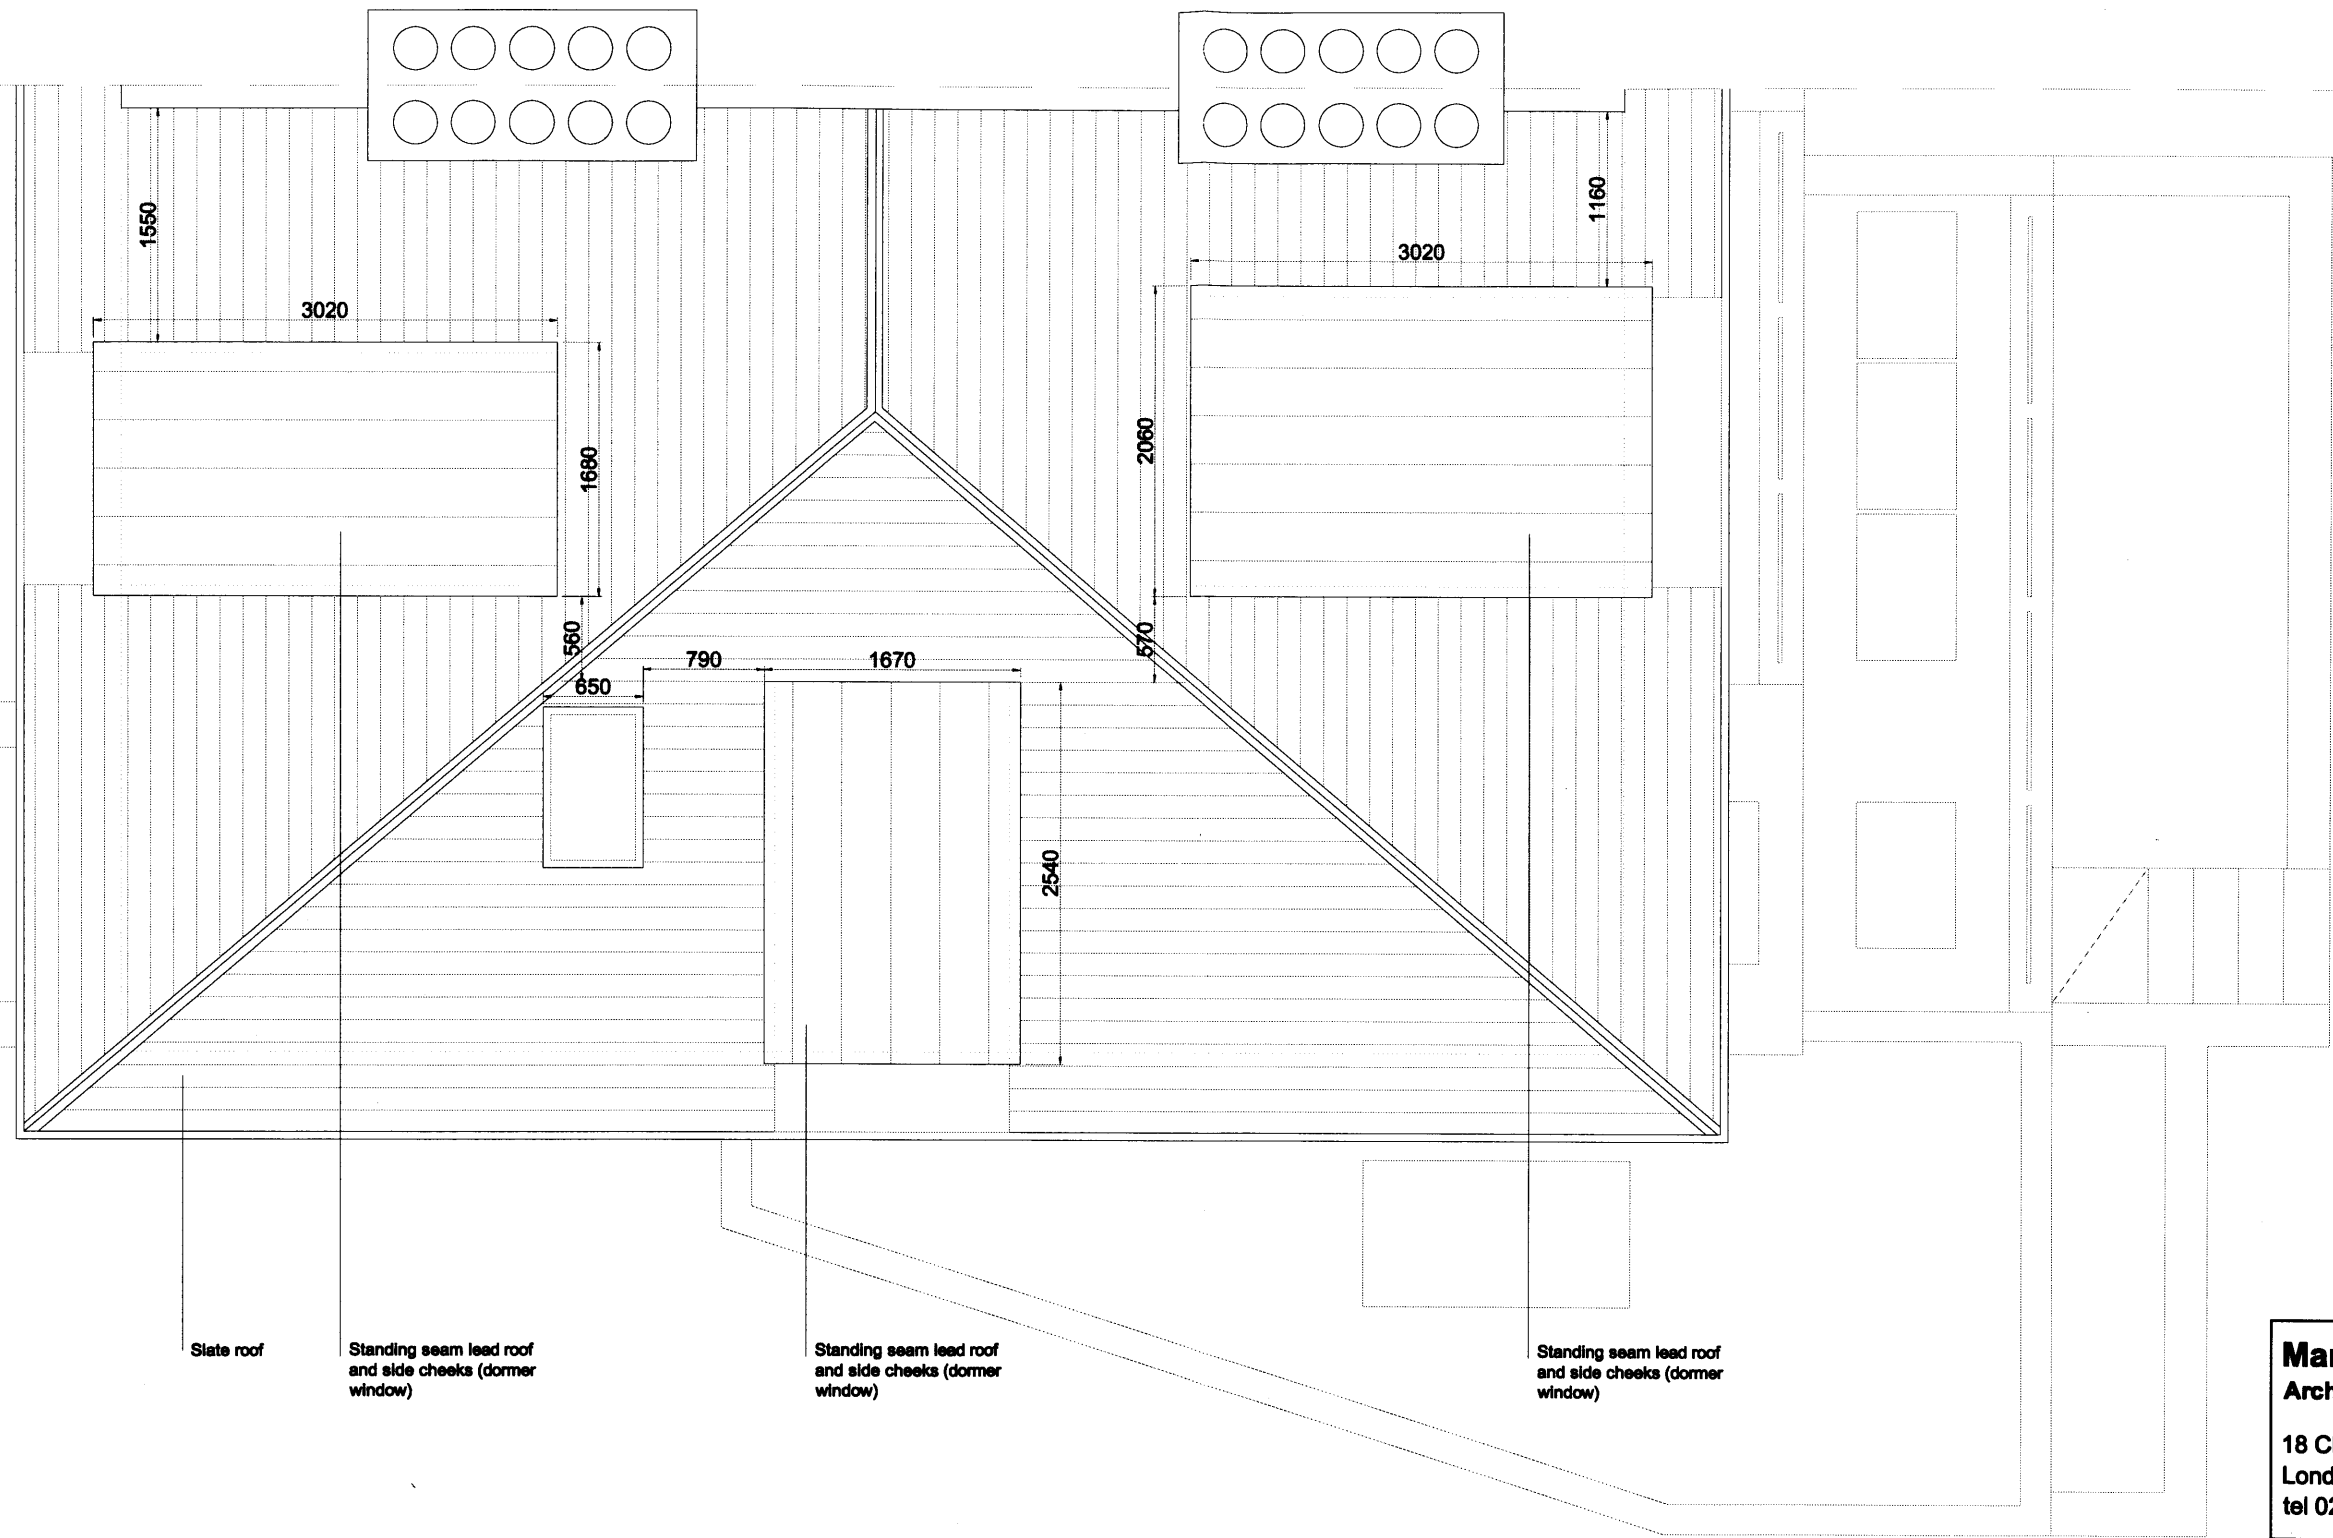

Slate roof

Standing seam lead roof
and side cheeks (dormer
window)

Standing seam lead roof
and side cheeks (dormer
window)

Standing seam lead roof
and side cheeks (dormer
window)

RECEIVED
18 FEB 2009

Martin Evans
Architects ©

18 Charlotte Road
London EC2A 3PB
tel 020 7729 2474

JOB
105 South Hill Park
NW3 2SP, LONDON

TITLE
EXISTING PLAN
ROOF FLOOR

DATE	24.09.08
SCALE	1:50 @ A3
DRAW BY	R.M.
DRAWING NO.	SH105-EX-GA-07