


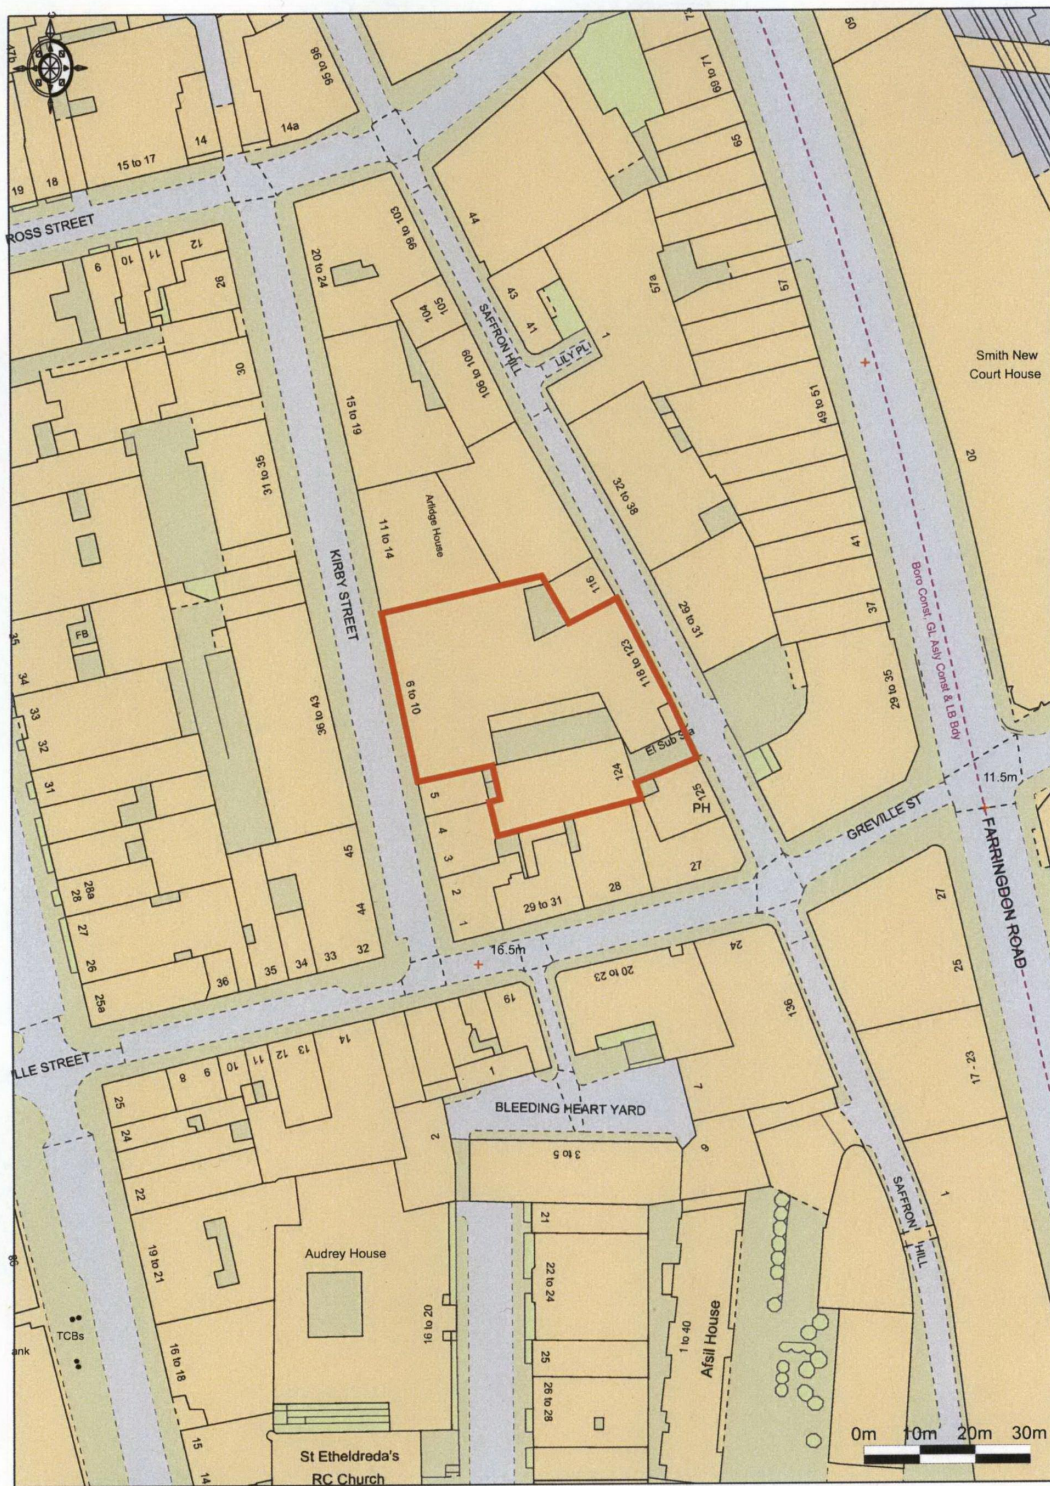

Enabled by
Ordnance Survey

© Crown Copyright 2008. All rights reserved. Licence number 100020449. Plotted Scale - 1:1250

Project
Saffron House, Kirby Street, EC1

Title
Site Location Plan

Client
Zurich Assurance Limited

LPA London Borough
of Camden

Date: December 2008
Project No: 003055
Drawing No: 003055/001
Drawn by: KN
Scale: 1:1,250



Indigo Planning Limited
Swan Court
Worple Road
London
SW19 4JS

T 020 8605 9400
F 020 8605 9401
info@indigo-planning.com

indigo

KEY

— Site Location