


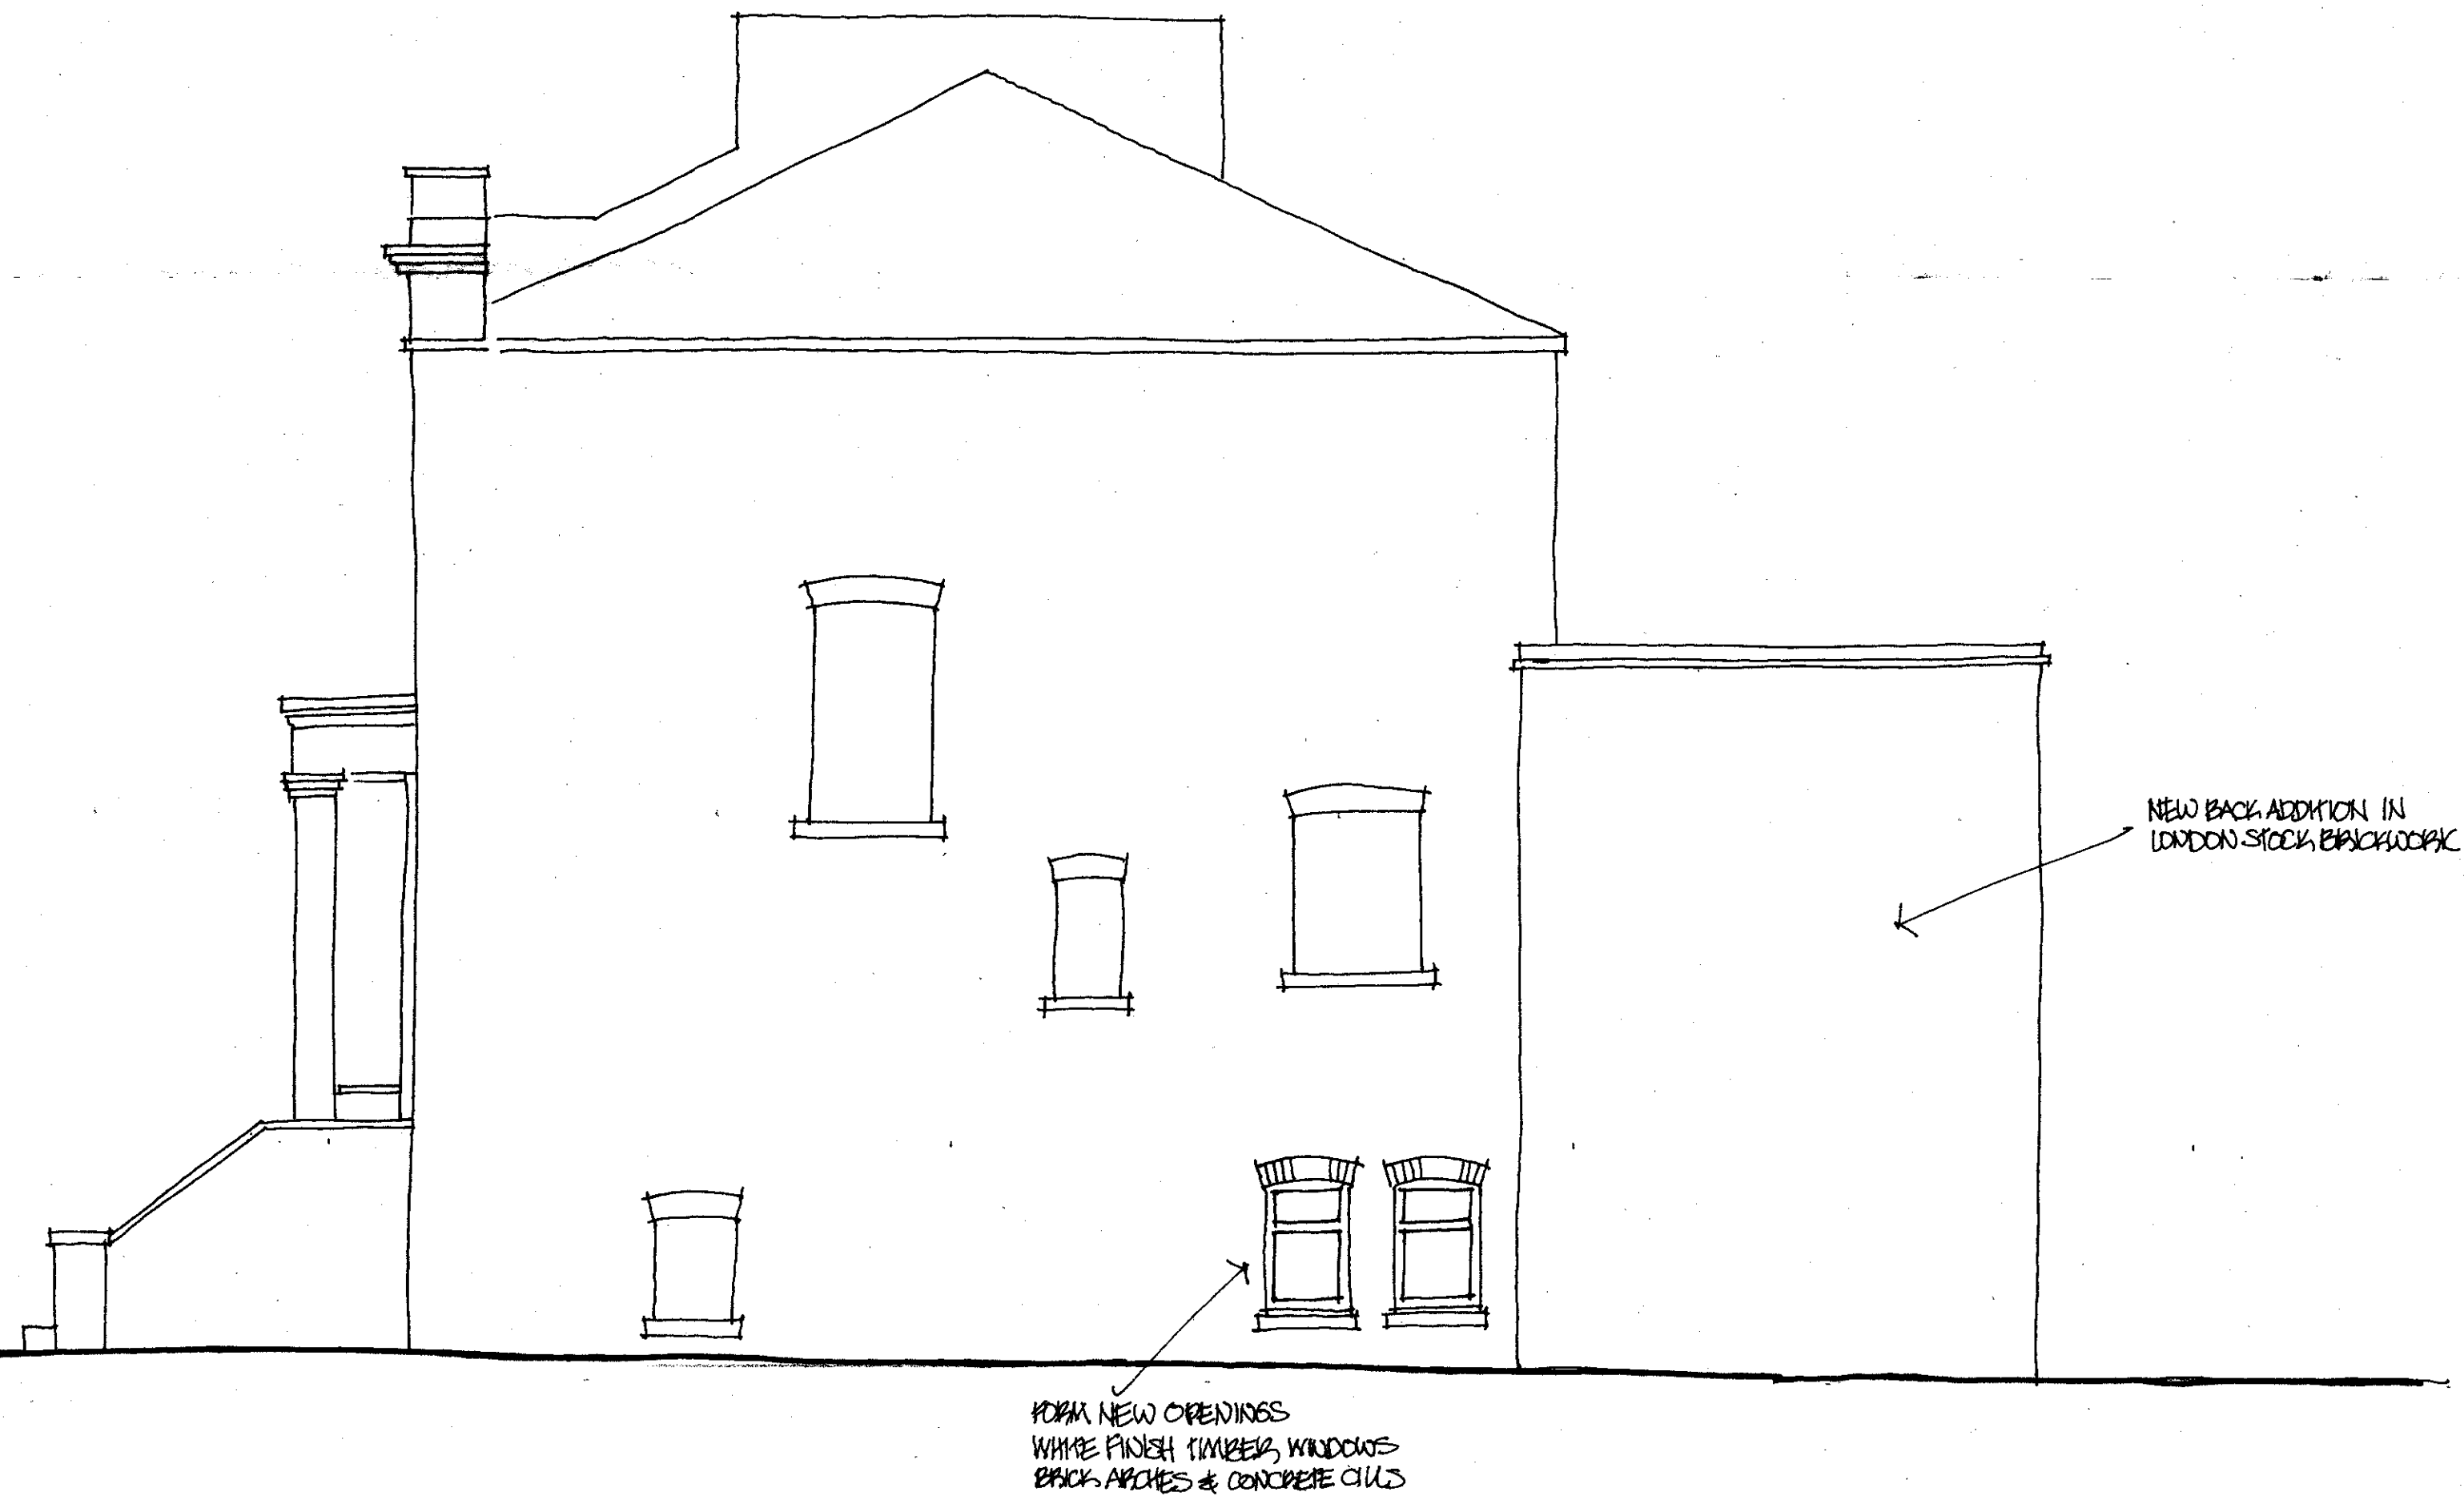

FLANK ELEVATION

AK ARCHITECTS ARTHURELL + KIRKLAND LLP 18 Whitfield Road Kings Cross London N1 9SB Tel: 020 7833 9454 Fax: 020 7833 9440 Email: info@arthurell+kirkland.com Web: www.arthurell+kirkland.com	Project: 31 ROCHESTER ROAD LONDON N1 Scale: 1:50 Drawn: 1.09 Date:	Drawing title: PROPOSED ELEVATIONS SHEET 2 Job no: 1031 Drawing no: 06 Revision:
---	---	---