



Volume of Dormer and Raised Party Wall

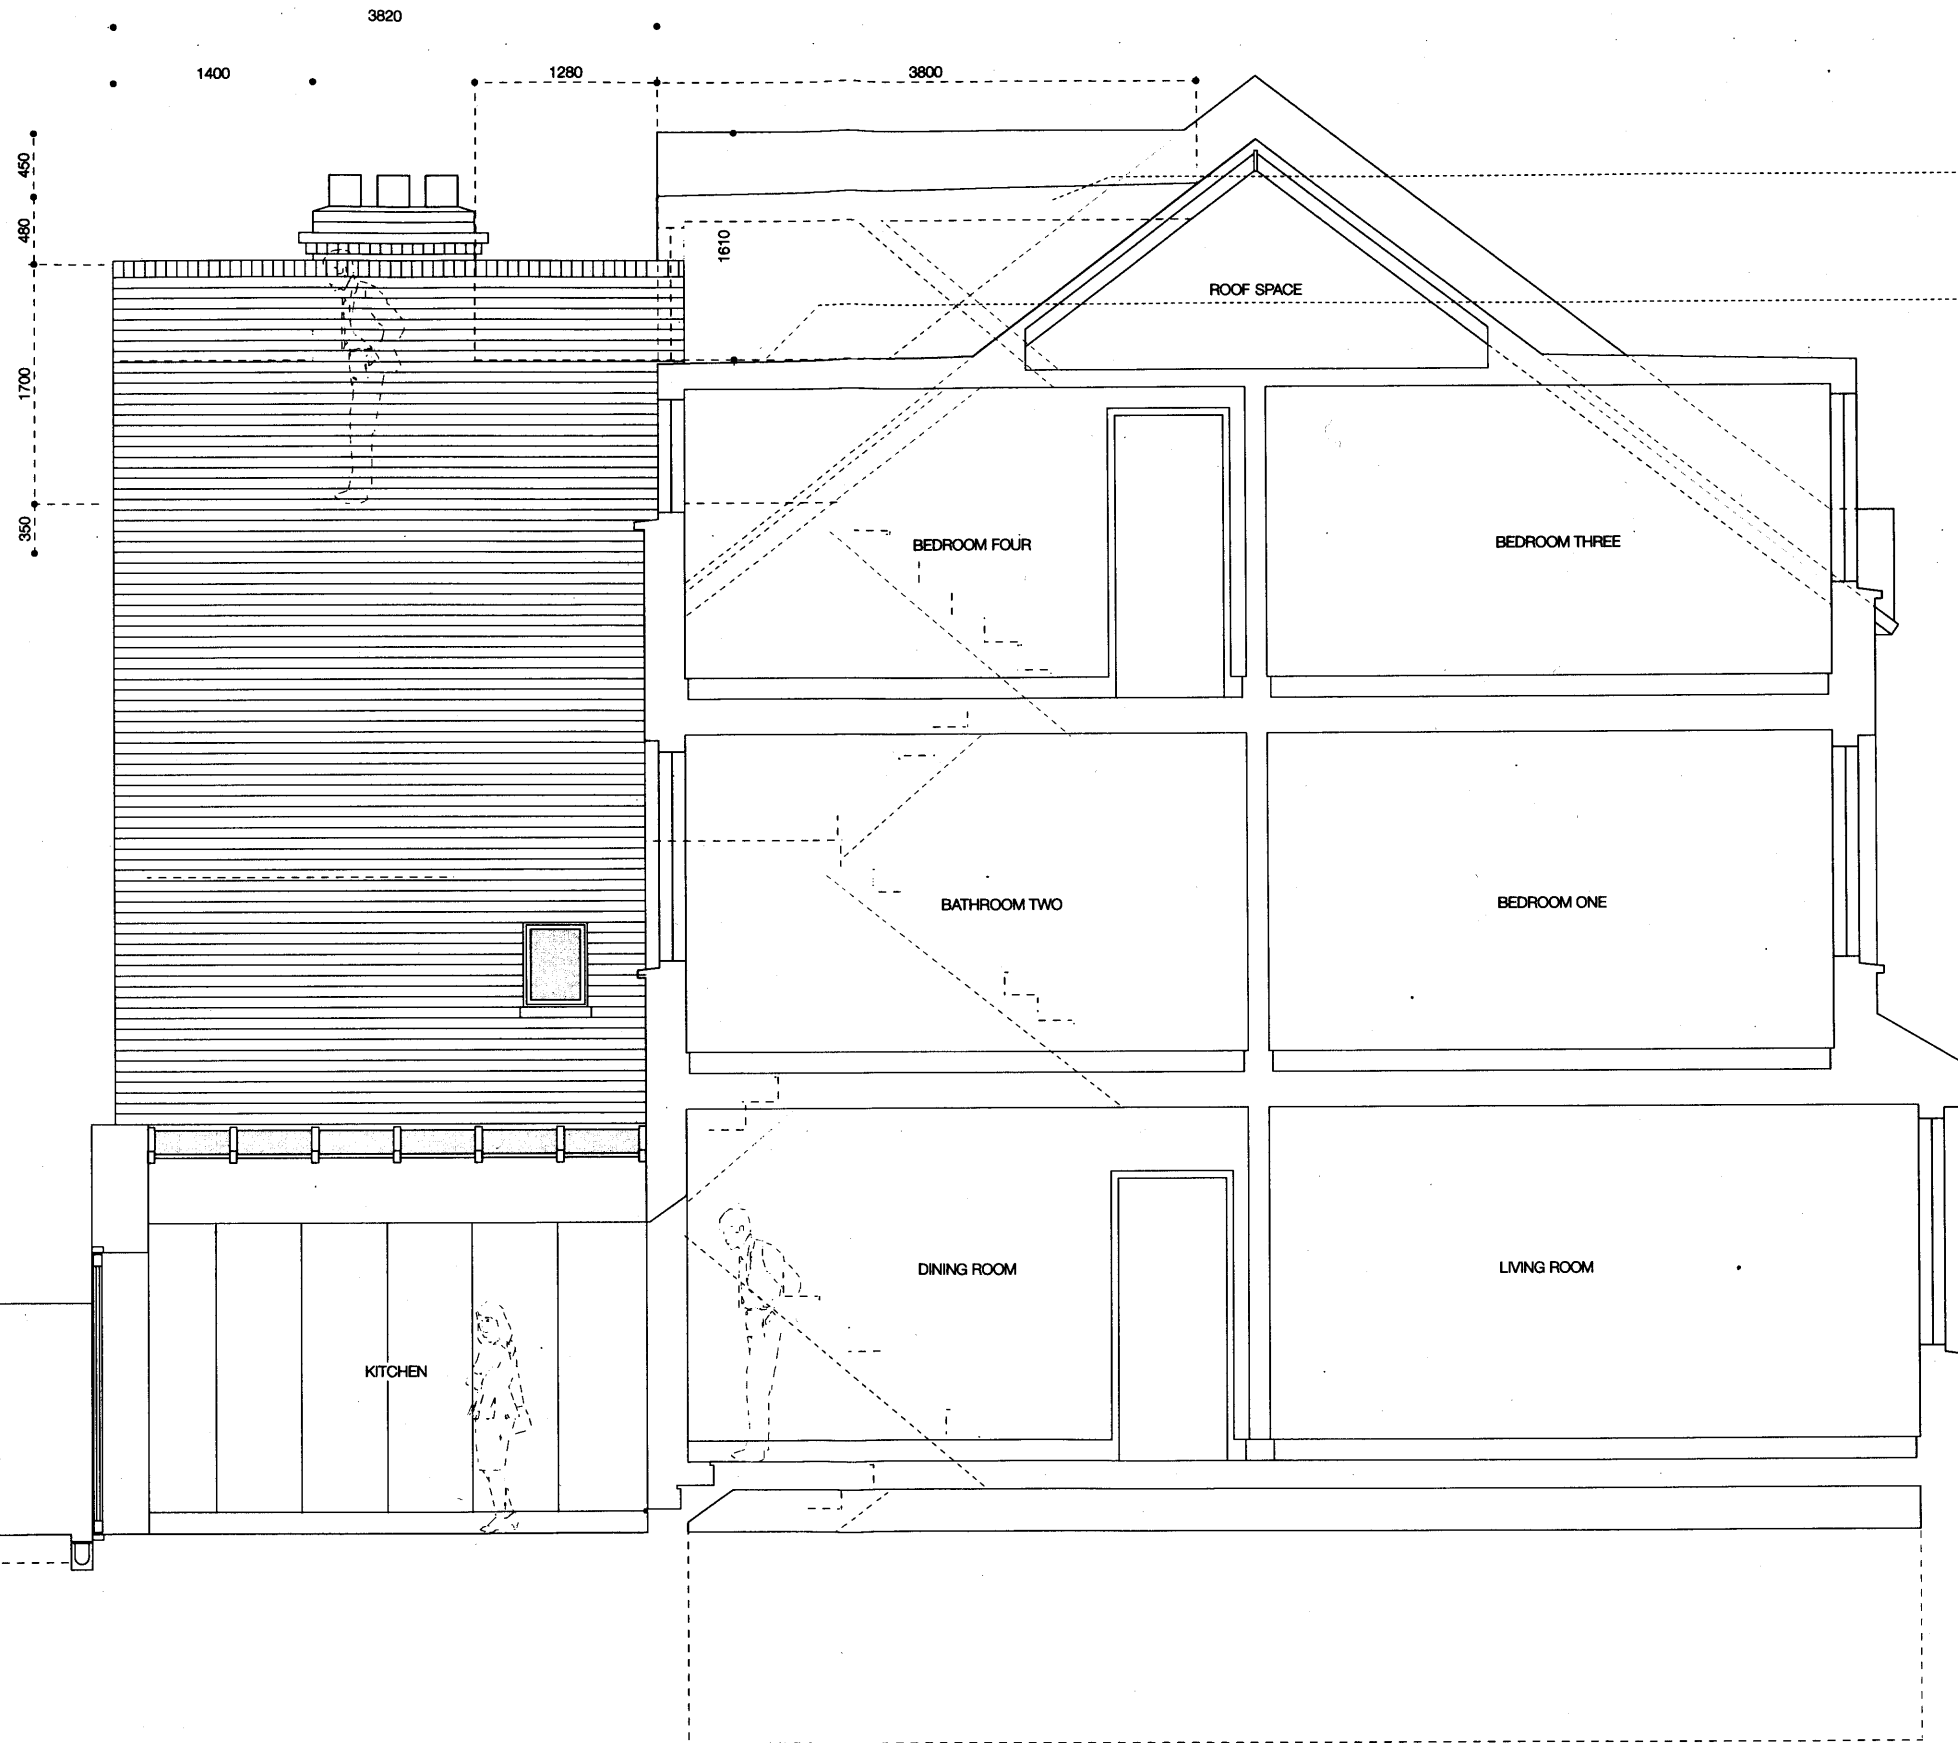

RECEIVED
09 FEB 2009

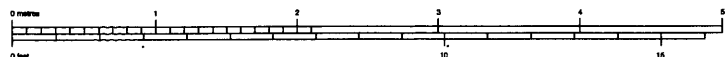

REVISIONS A 07 Feb 09 Added dimensions and dormer window

1052.67a
PETER BELL & PARTNERS ARCHITECTS 44 DALE STREET LONDON W4 2BL
38 COTLEIGH ROAD LONDON NW6
SECTION C-C AS PROPOSED
1 020 7387 8483 1 020 7387 1704 scale 1:25 @ A1 & 1:50 @ A3 30 July 2007