


RECEIVED
13 DEC 2008

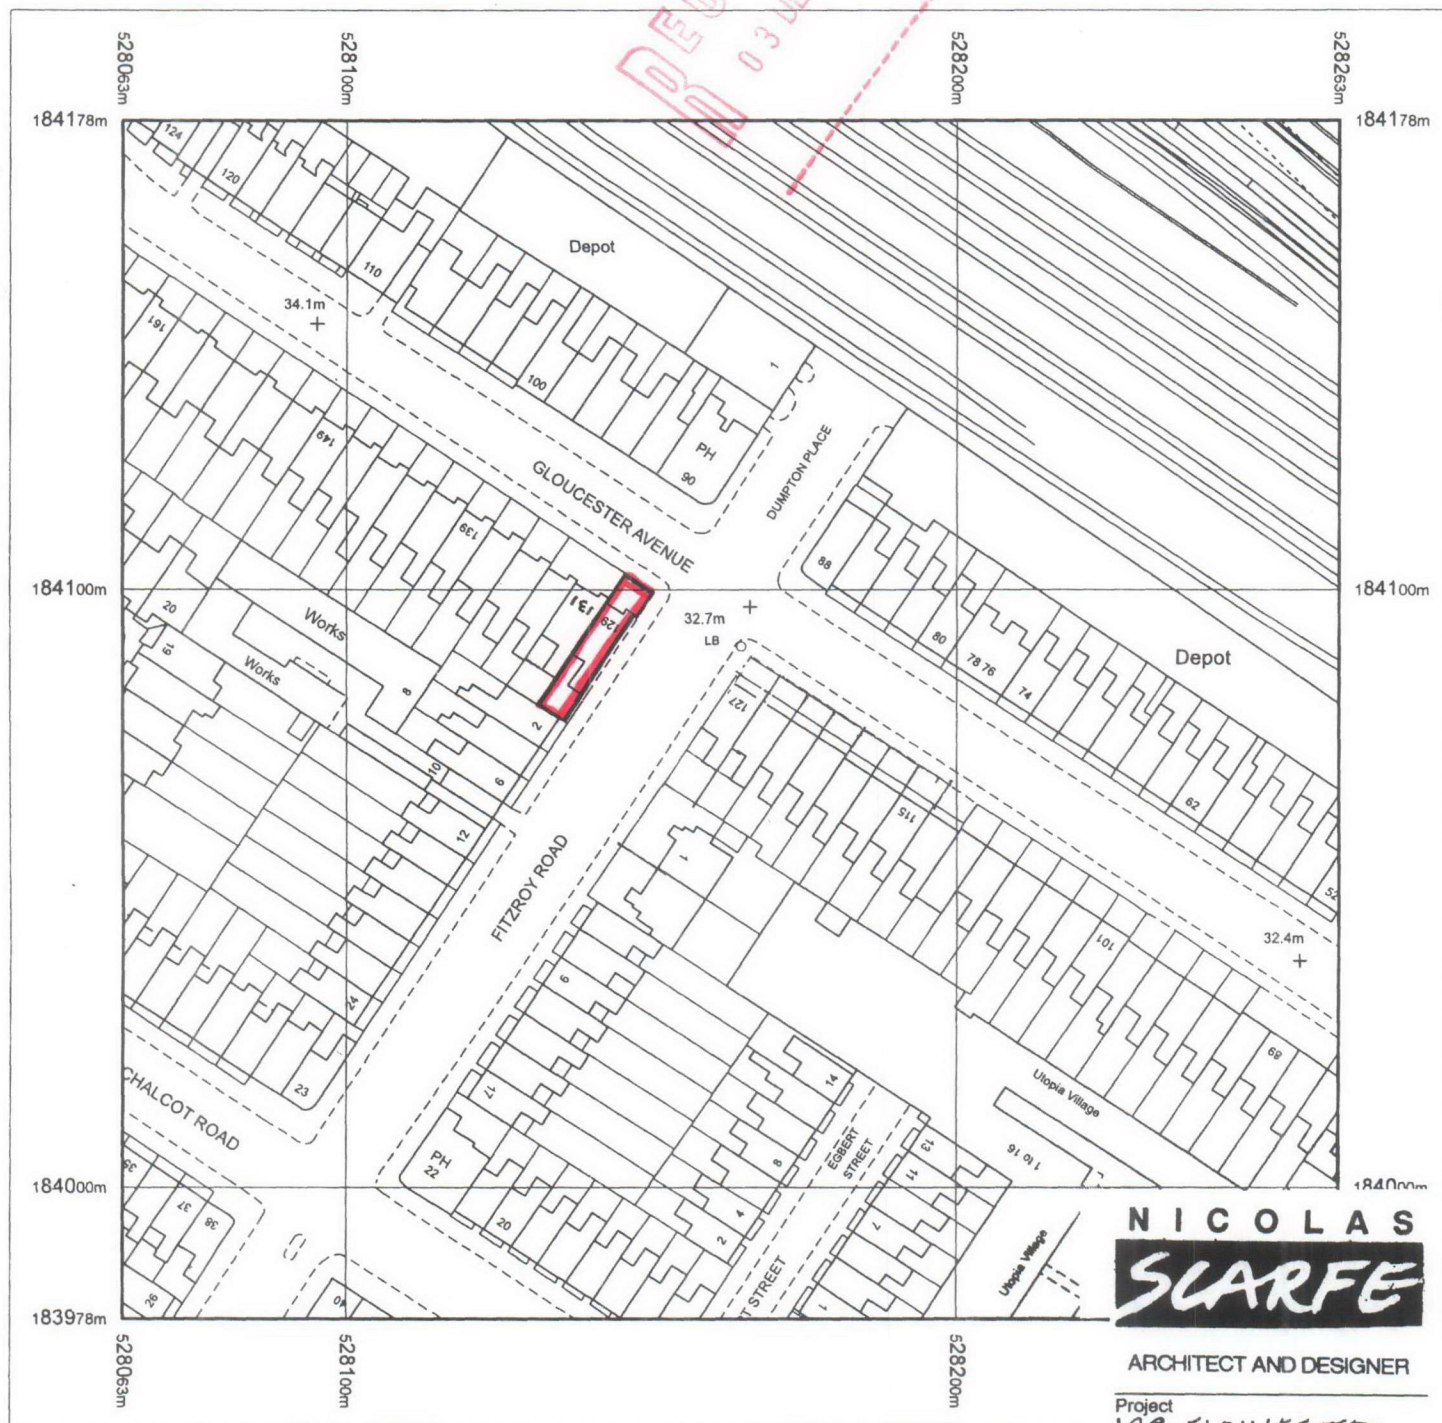

**NICOLAS
SCARFE**

ARCHITECT AND DESIGNER

Project
129 GLOUCESTER
AVENUE NW1

Client
MR & MRS LOTZ

Title
LOCATION PLAN

Scale 1:1250

Date 1/12/08

Drwg No 12908/PLO1

1. IVOR STREET, CAMDEN TOWN
LONDON, NW1 9PL UK
Tel +44 (0)207 267 5805
Fax +44 (0)207 284 3268


Produced 28.06.2007 from the Ordnance Survey National Geographic Database and incorporating surveyed revision available at this date. © Crown Copyright 2007.

Reproduction in whole or part is prohibited without the prior permission of Ordnance Survey.

Ordnance Survey and the OS Symbol are registered trademarks and OS Sitemap is a trademark of Ordnance Survey, the national mapping agency of Great Britain.

The representation of a road, track or path is no evidence of a right of way.

The representation of features as lines is no evidence of a property boundary.

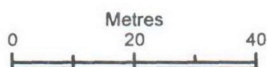

Scale 1:1250

Supplied by: **Outlet User**
Serial number: 00293400
Centre coordinates: 528163 184078

Further information can be found on the
OS Sitemap Information leaflet or the
Ordnance Survey web site:
www.ordnancesurvey.co.uk