


5

Plan - Proposed Hut in relation to house & garden

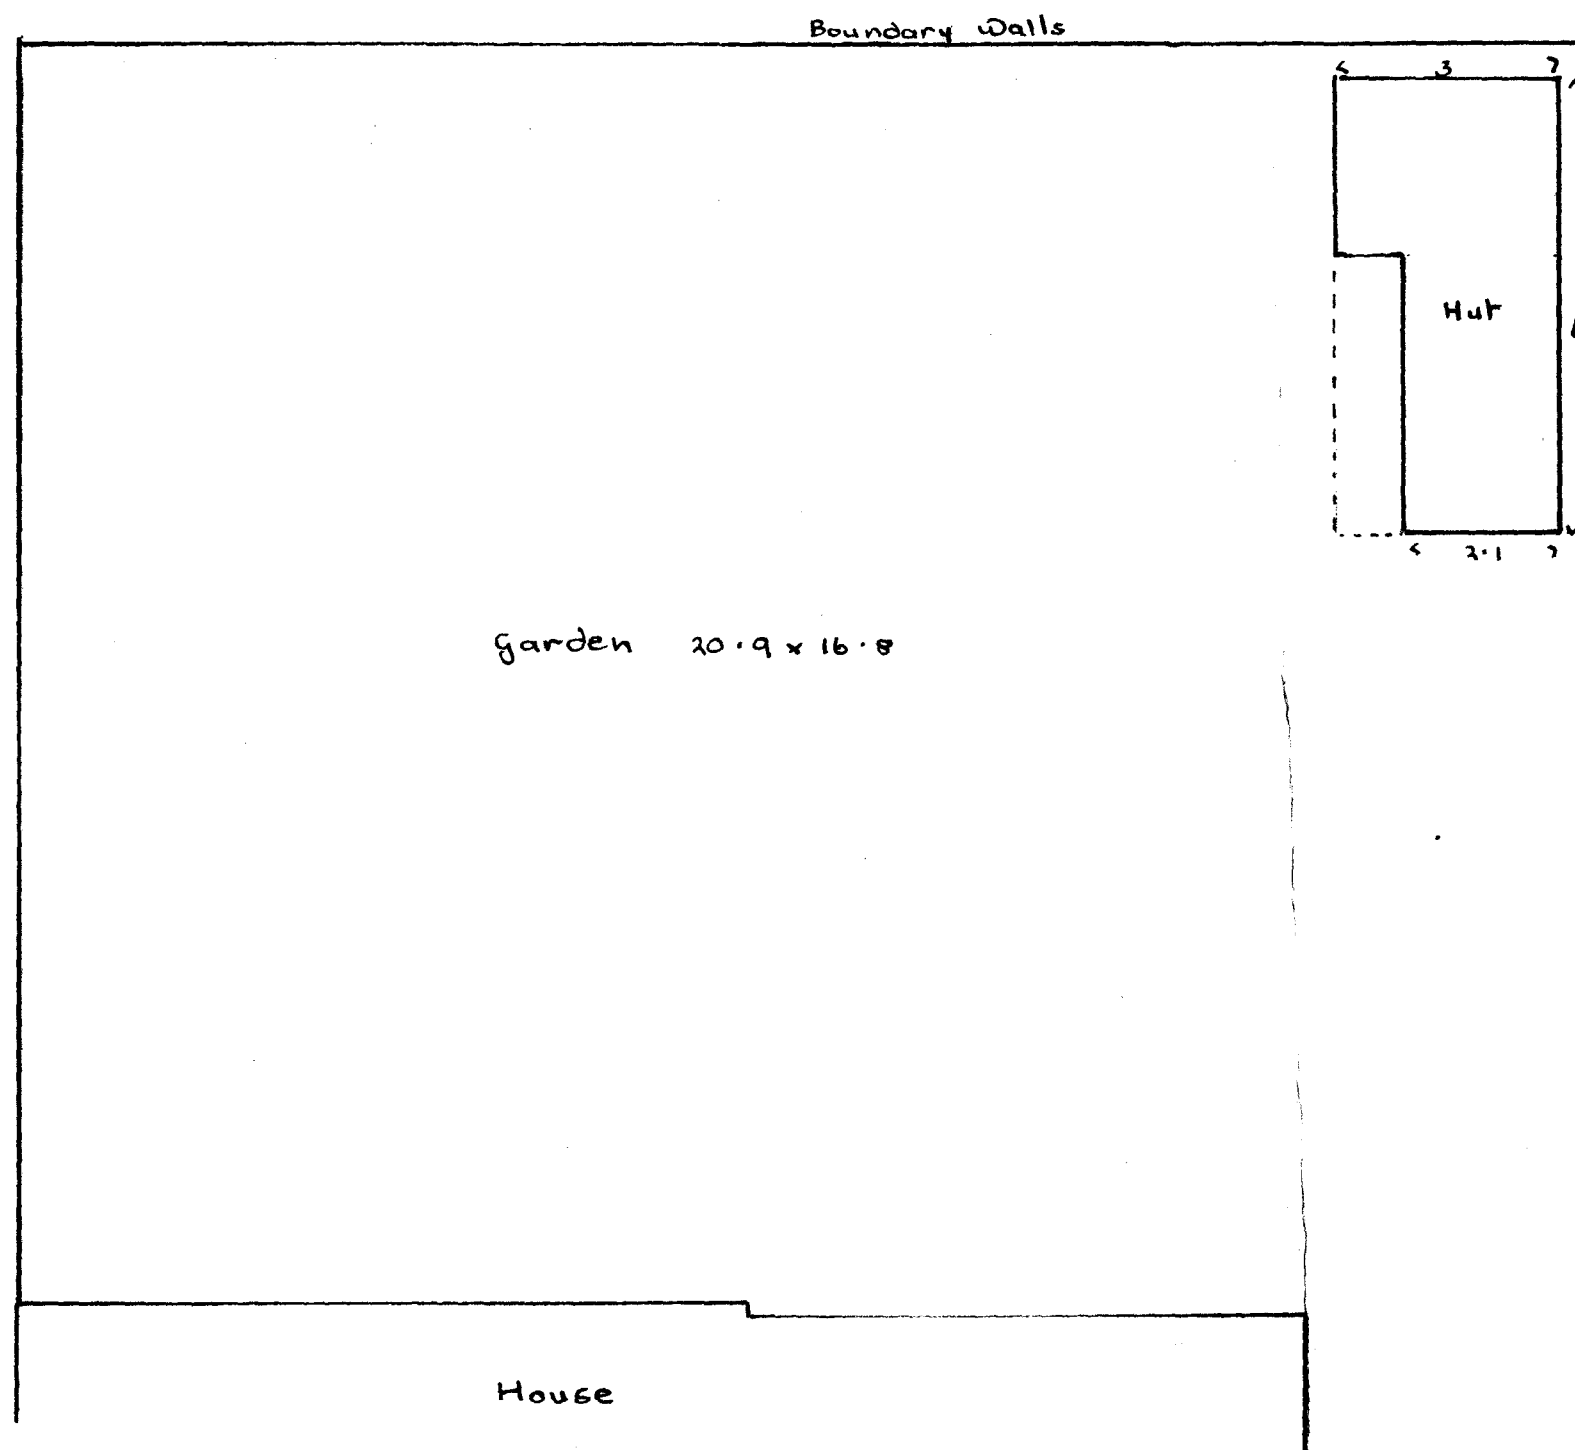

scale 1:100

RECEIVED
27 JAN 2009