


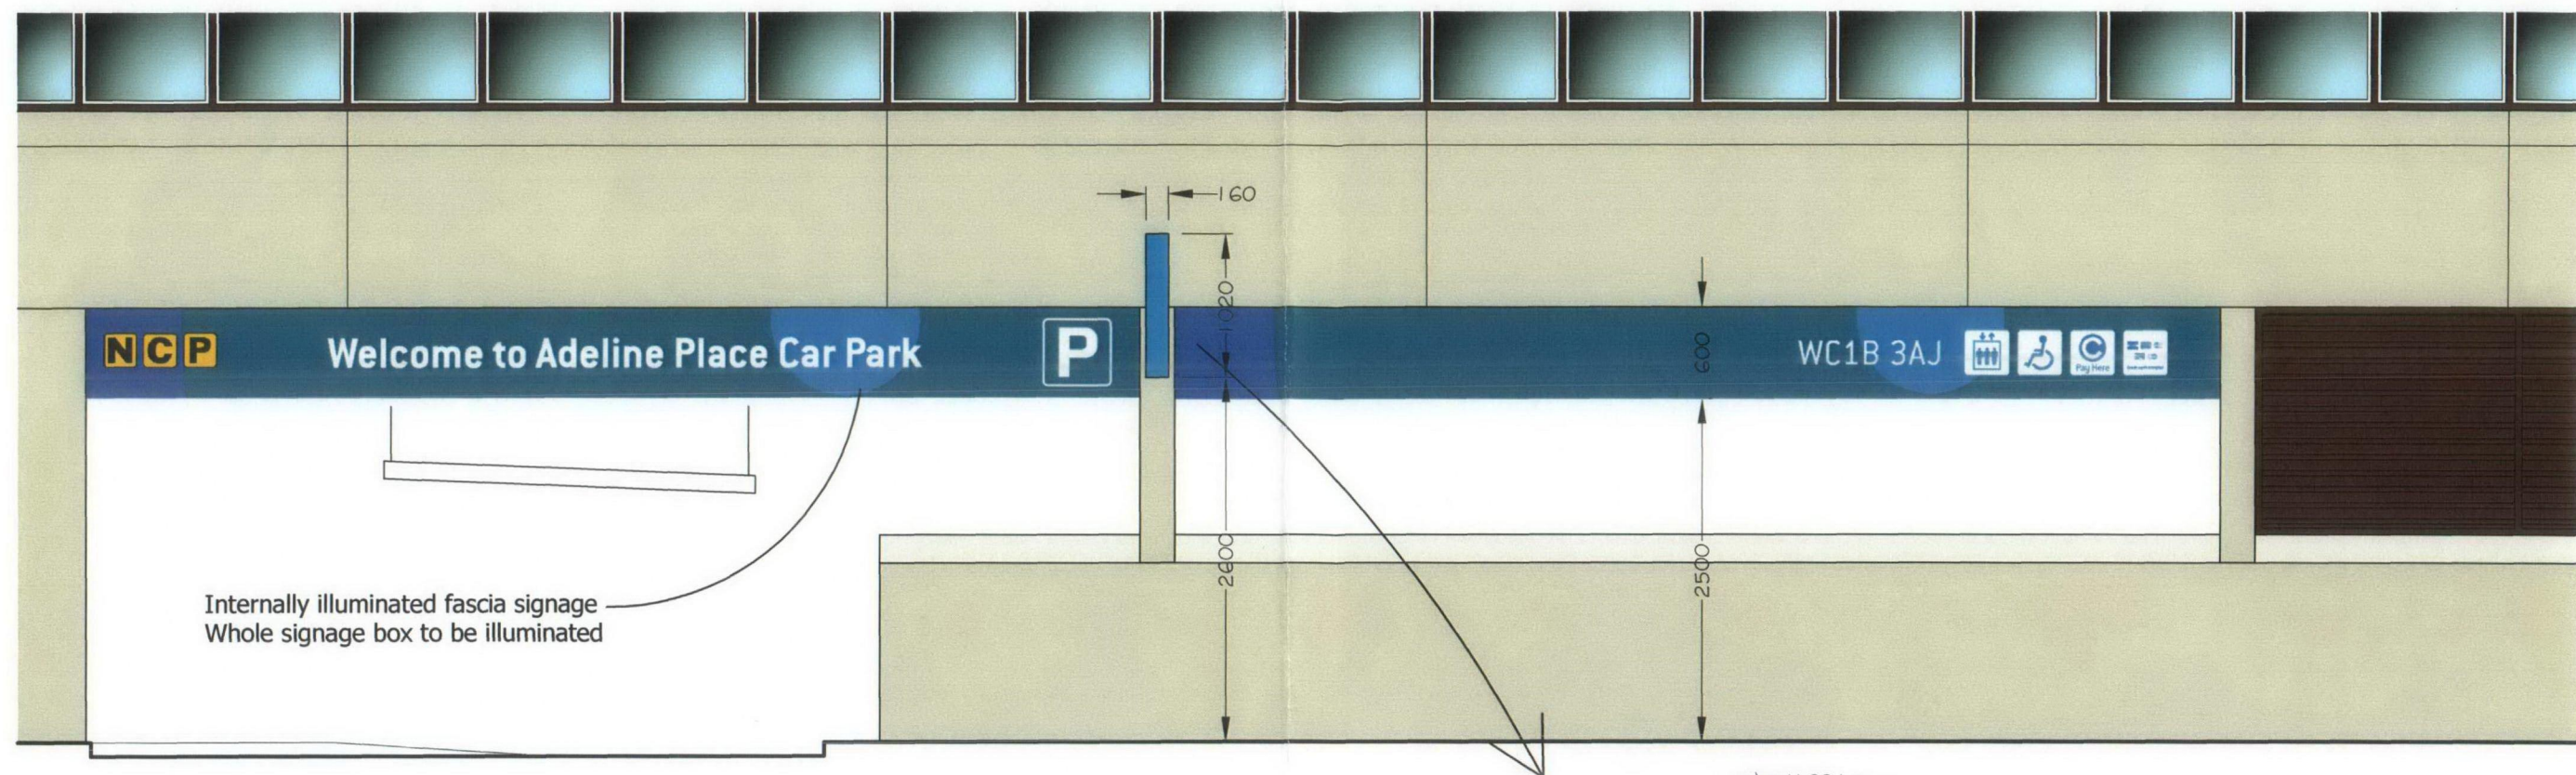

Projecting Sign (Same both sides)

RECEIVED
23 JAN 2009

description
Proposed Elevation

drg. no.
404-03 - Rev A

cad ref
000604

date
Dec 08

scale
1:50 @ A3

drawn
K.L.

chkd

job
NCP UGCP
ADELINE PLACE
LONDON

client



PBM BUILDING SERVICES LTD.
70 Whalebone Lane South, Dagenham, Essex. RM8 1BB
Tel: 020 8595 5566 Fax: 020 8595 7766
E-Mail: pbm@pbmgroup.co.uk