


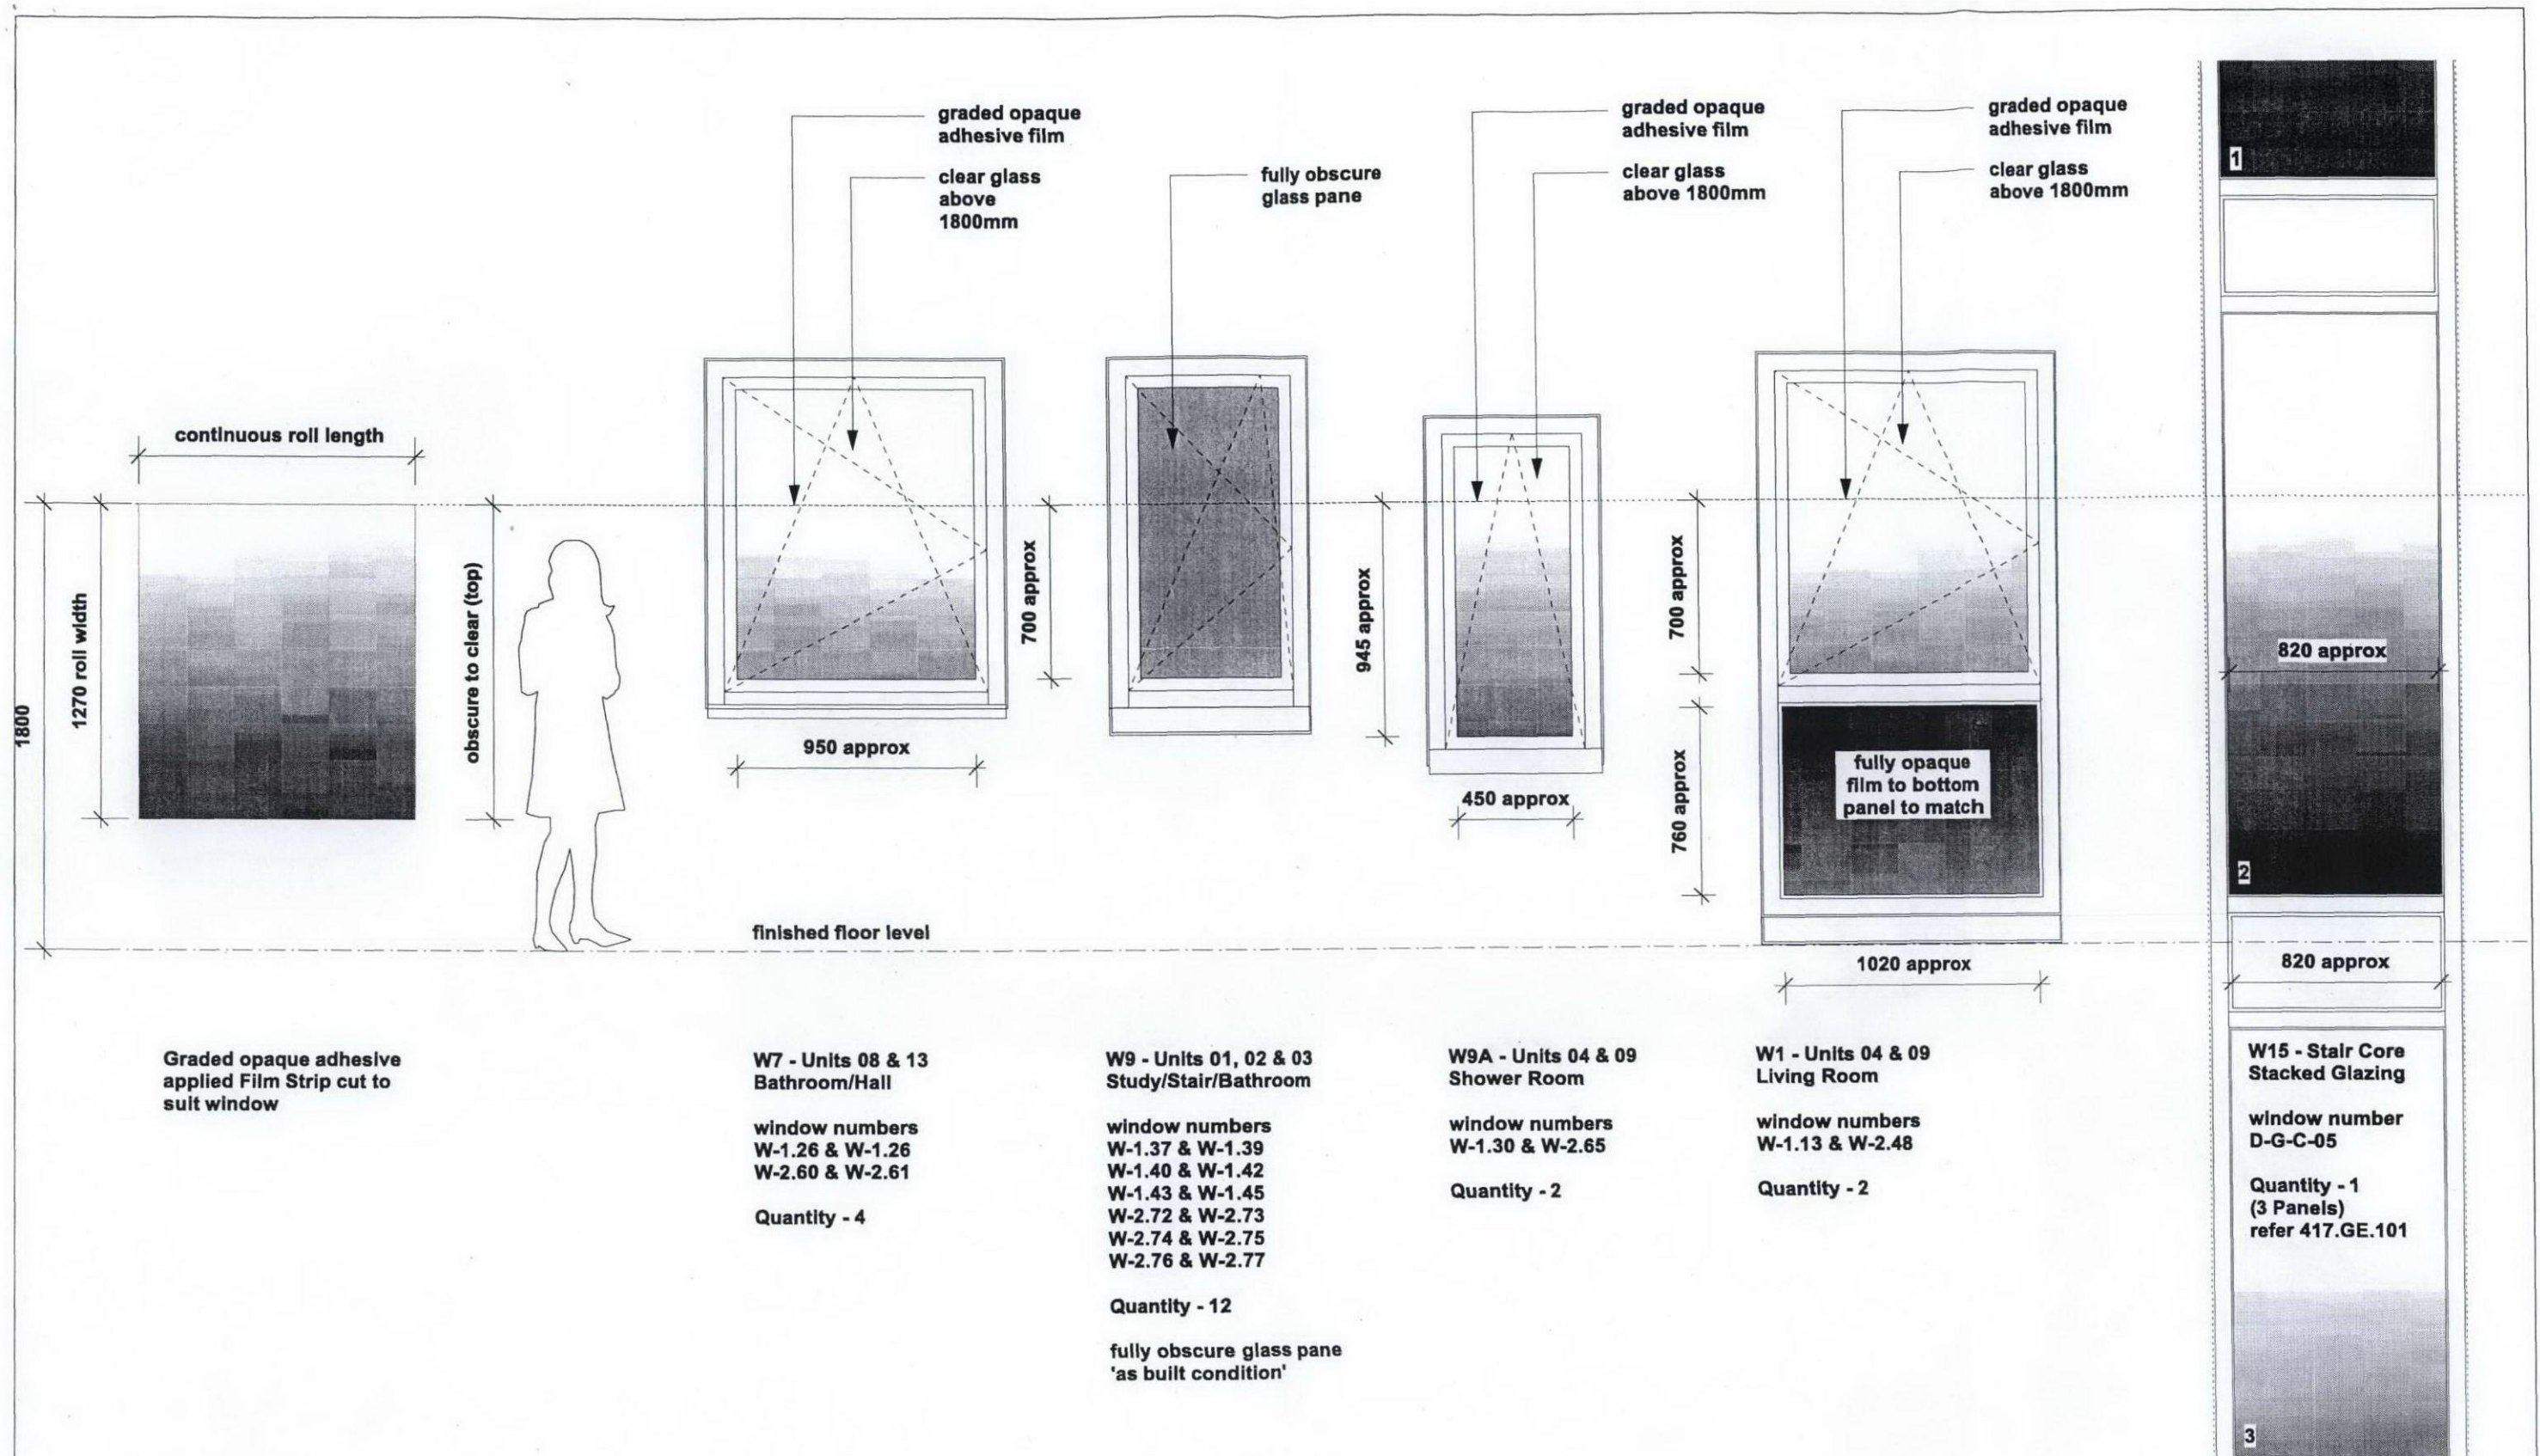



Revisions		
-	17/10/08	Issued For Planning Condition 18 - Obscure Windows
A	06/02/09	Issued For Information
B	13/02/09	Revised For Planning Condition 18 - Obscure Windows


hd
 Harper_Downie
 design architecture

Gate House
 No1 St John's Square
 London EC1M 4DH
 T +44(0)20 74 90 76 74
 F +44(0)20 74 90 49 41
 E studio@harperdownie.com
 www.harperdownie.com

Project
 86 Chalk Farm Road
 Drawing Title
 Obscure Windows Schedule

Status Information	Drawn JMR	Checked
Scale 1:25@A3	Date October 08	
Drwg. No. 417.sW.02	Revision B	

Copyright Harper_Downie Ltd. Do not scale from this drawing. Issued for purposes indicated only. All dimensions to be checked on site.

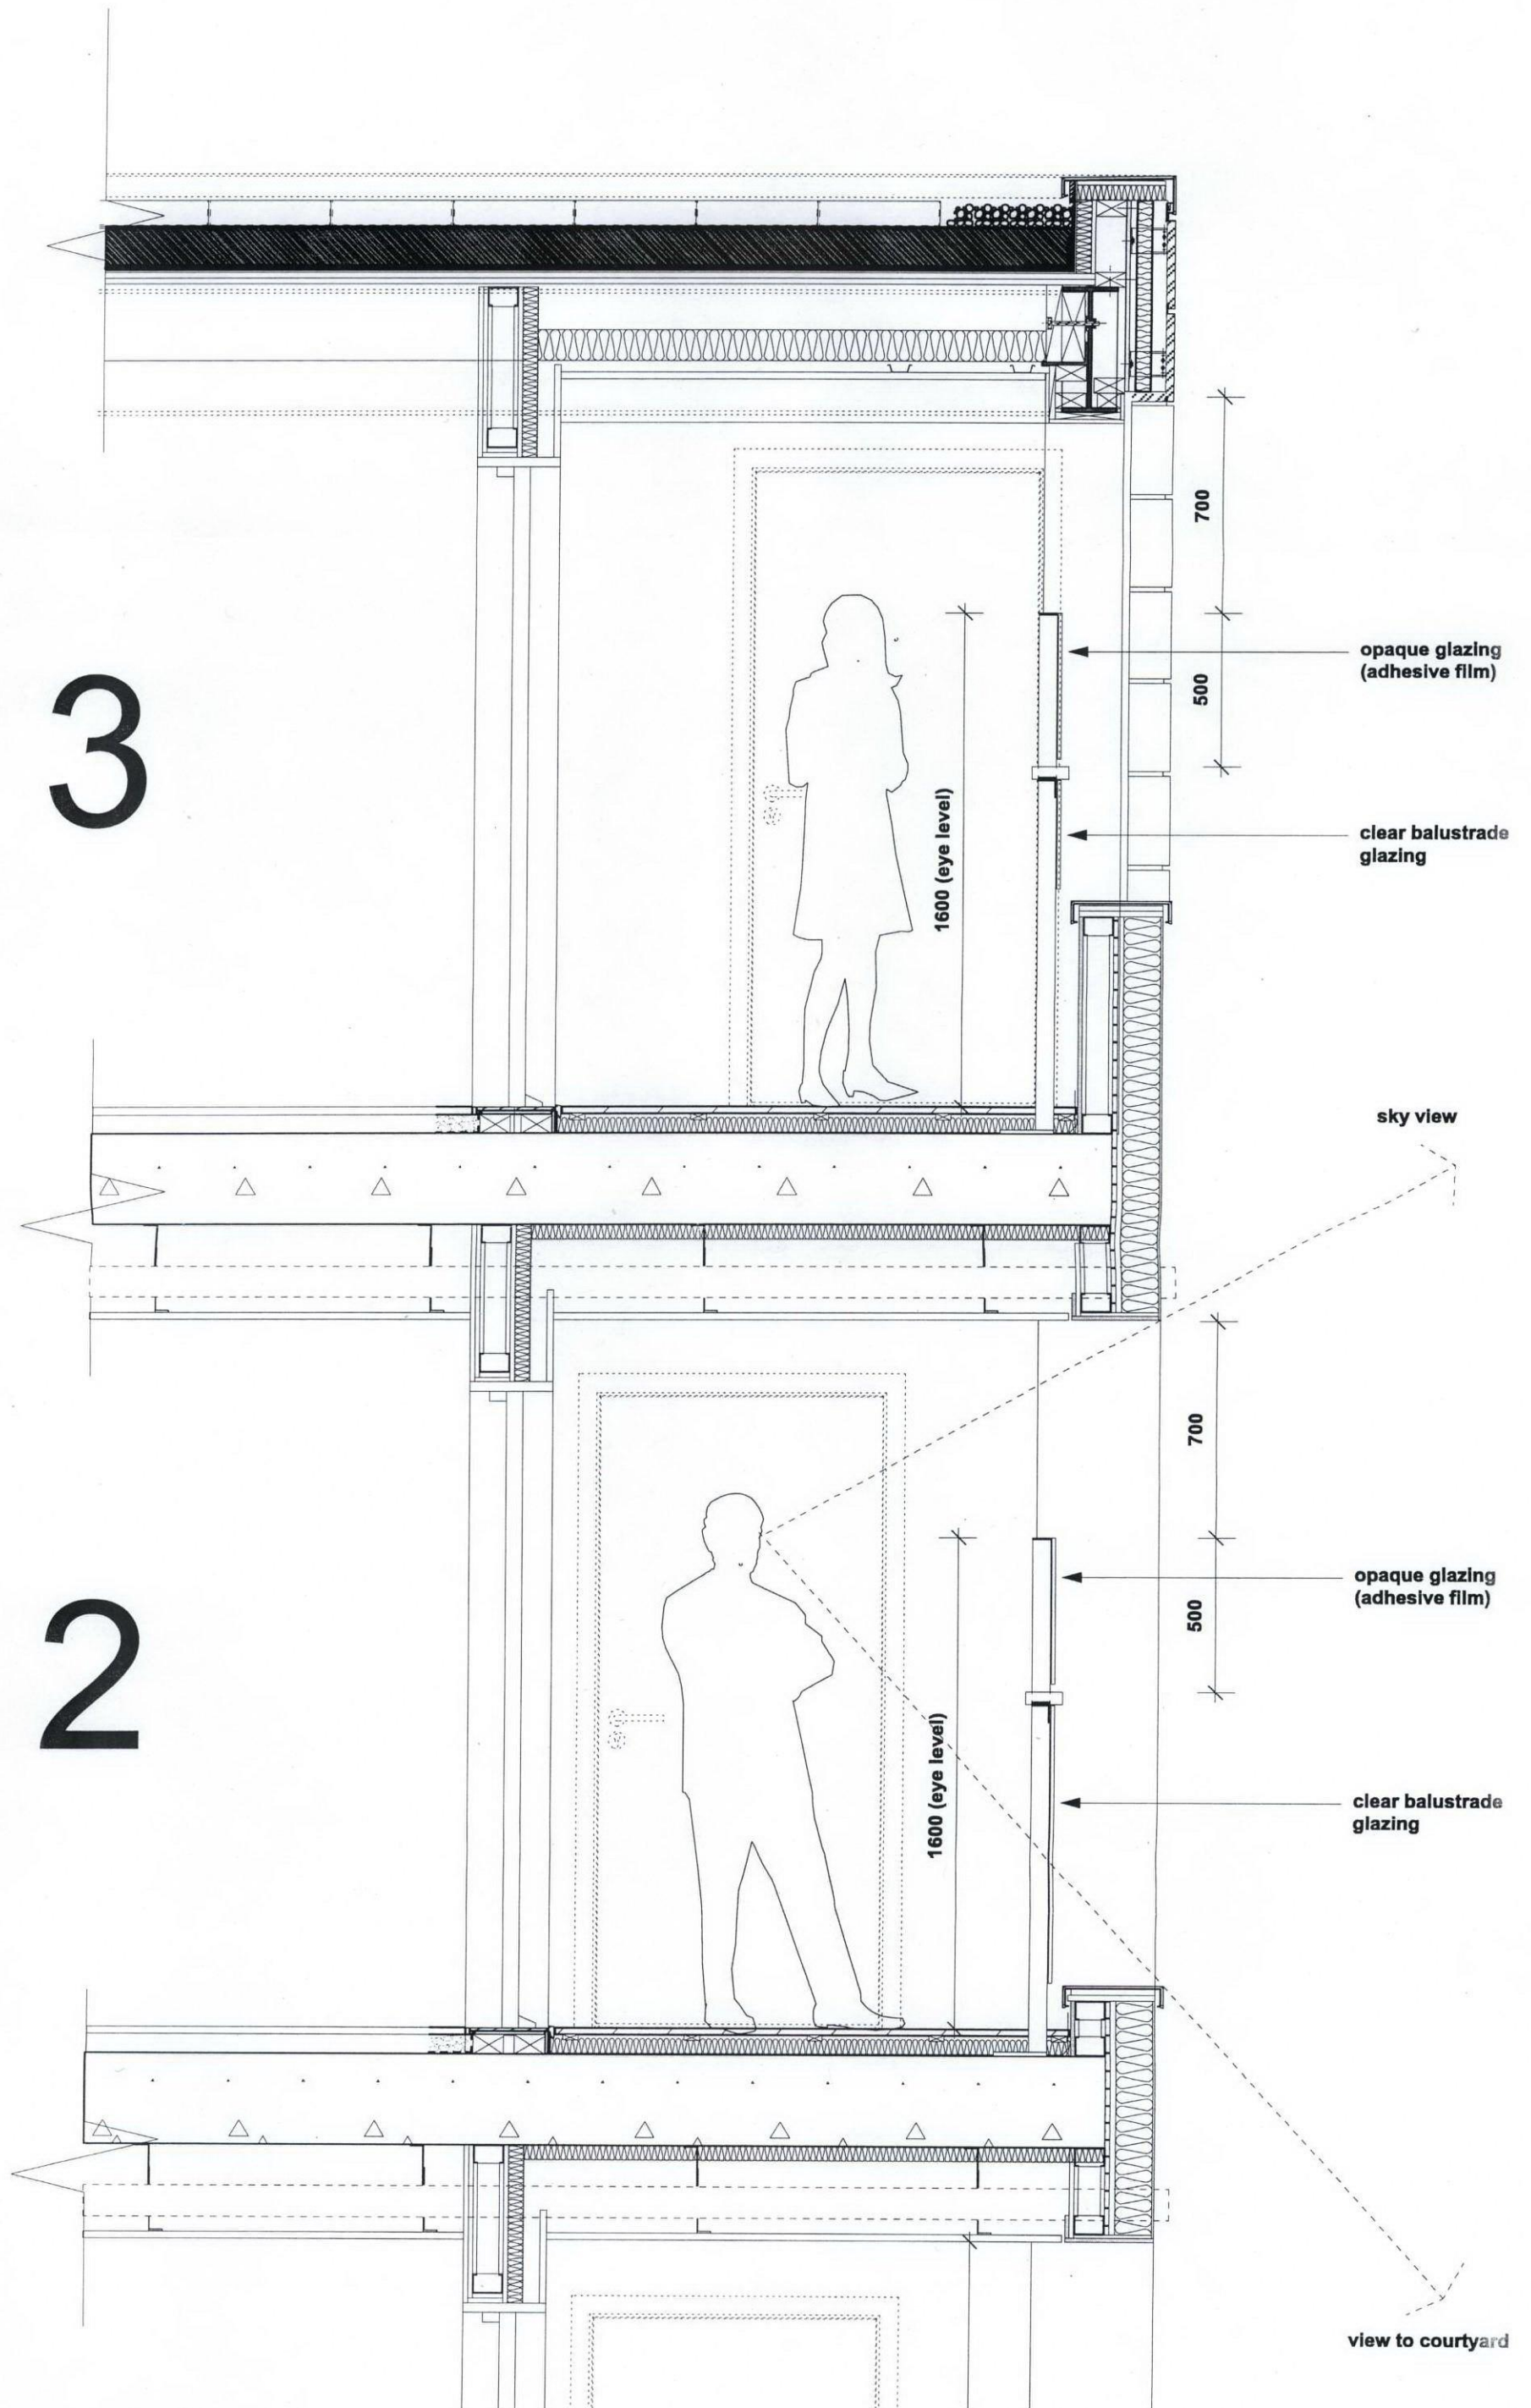

NEW OBSCURE
PANEL FIXED TO
EXISTING BALUSTRADE


NEW PORTAL FRAME
CONSTRUCTED. IN
60 x 12 MILD STEEL FLATS
PAINT FINISH (RAL 7016)
TO MATCH EXISTING FRAME,
(BOLTED TO EX. BALUSTRADE FRAME)

OPAQUE
GLASS
(12 mm
Toughened.)

FIXINGS
AS PER
EXISTING

EXISTING
TIMBER
HAND RAIL
(cut around
new bracket)

CLEAR
GLASS
[EXISTING
BALUSTRADE]

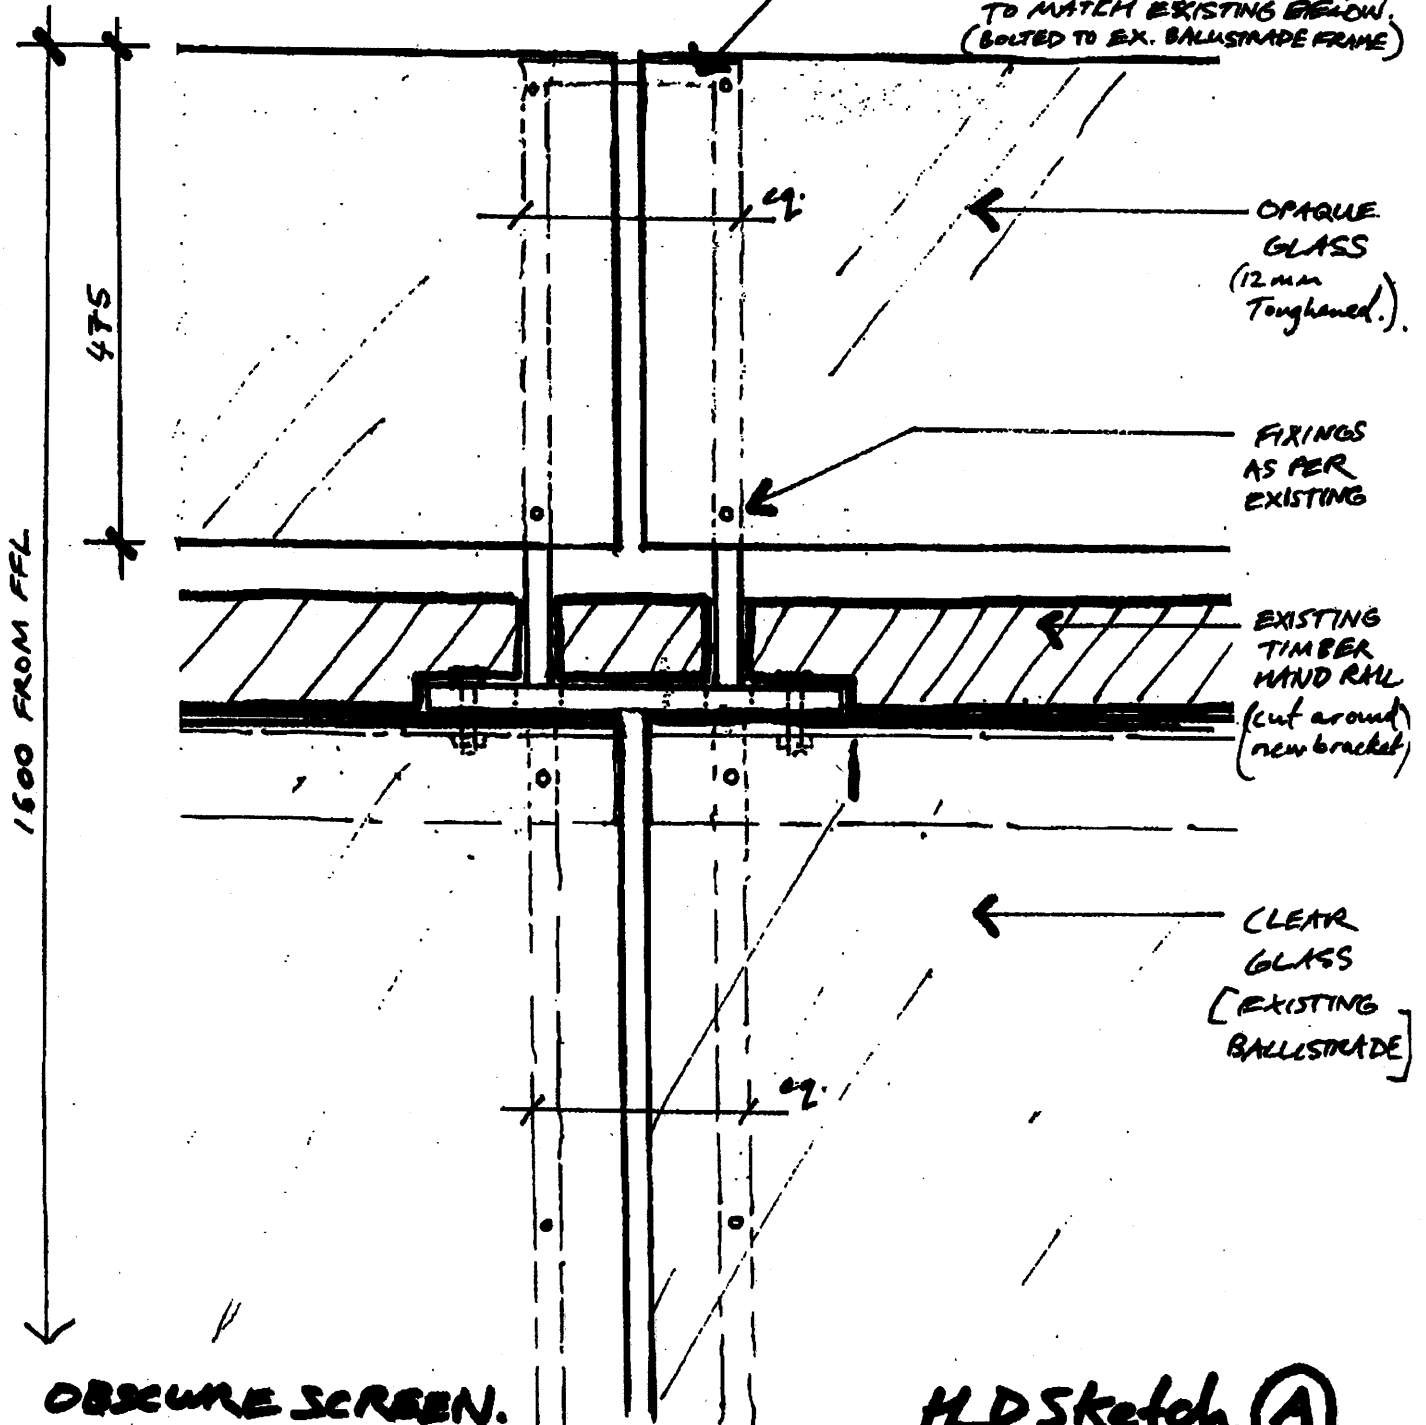

OBSCURE SCREEN.
COVERED WALKWAYS.
(REFER ACCOMPANYING SKETCH
SECTION AND ELEVATION.)

HLD Sketch. (A)
04/02/09