


NOTES
DO NOT SCALE FROM THIS DRAWING.
ALL DIMENSIONS TO BE CHECKED ON SITE.
ALL OMISSIONS AND DISCREPANCIES TO BE
REPORTED TO THE ARCHITECT IMMEDIATELY.

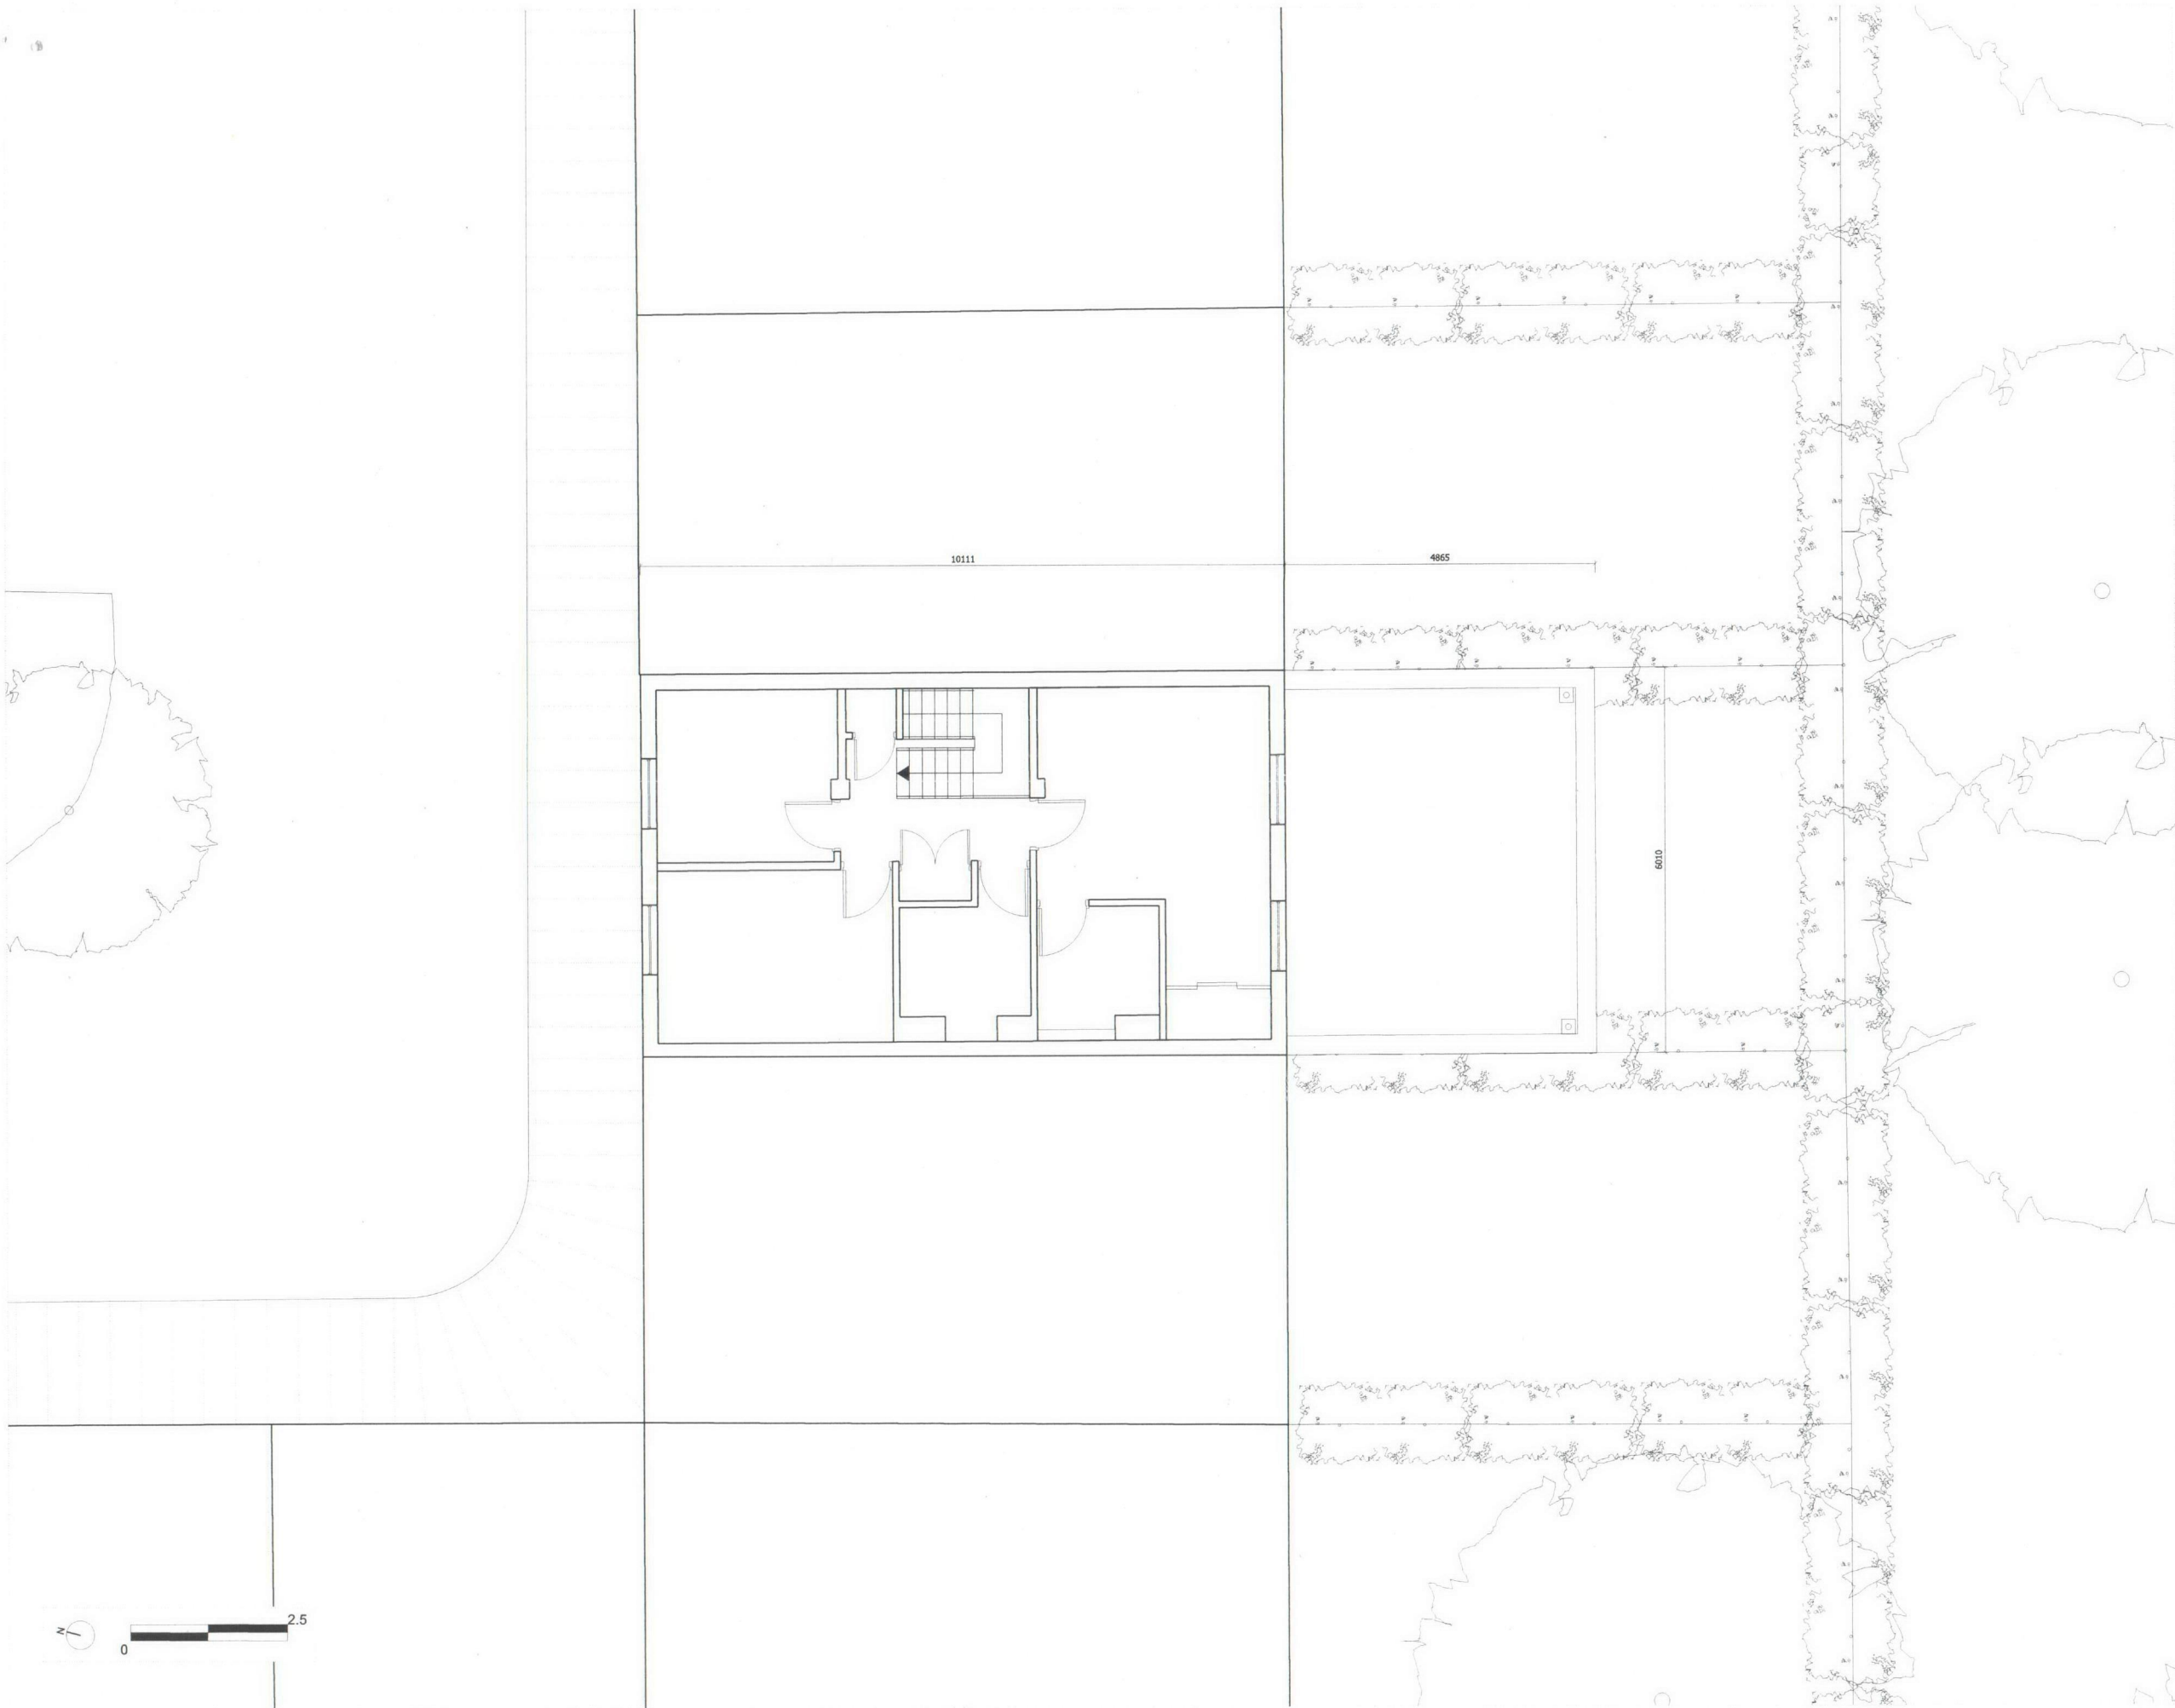

Issue for Planning	29/11/08	HS	A
Revision description	Date	Check	Rev

Henry Squire Architect

16 Paradise Passage
London
N7 8QN

Project
12 Briary Close
London
NW3

Drawing
Proposed Plan
Second Floor

Drawn	Date	Scale
BW	01/01/2007	1:50 @ A1 1:100 @ A3
Job number	Drawing number	Revision
P_02_G200_001		A

Briary_P_02_G200_001.DGN

NOTES
DO NOT SCALE FROM THIS DRAWING.
ALL DIMENSIONS TO BE CHECKED ON SITE.
ALL OMISSIONS AND DISCREPANCIES TO BE
REPORTED TO THE ARCHITECT IMMEDIATELY.

- KEY MATERIALS:
- ① WHITE RENDER
 - ② LEAD COPING
 - ③ BLACK UPVC DOWNPIPES
 - ④ DOUBLE-GLAZED TIMBER FRAMED WINDOWS
 - ⑤ DOUBLE-GLAZED TIMBER FRAMED DOORS



Issue for Planning	29/11/08	HS	A
Revision description	Date	Check	Rev

Henry Squire Architect

16 Paradise Passage
London
N7 8QN


Project
12 Briary Close
London
NW3

Drawing
Proposed Elevation
South

Drawn	Date	Scale
BW	01/01/2007	1:20 @ A1 1:40 @ A3
Job number	Drawing number	Revision
E_S_G200_001		A

Briary_E_S_G200_001.DGN

NOTES
DO NOT SCALE FROM THIS DRAWING.
ALL DIMENSIONS TO BE CHECKED ON SITE.
ALL OMISSIONS AND DISCREPANCIES TO BE
REPORTED TO THE ARCHITECT IMMEDIATELY.

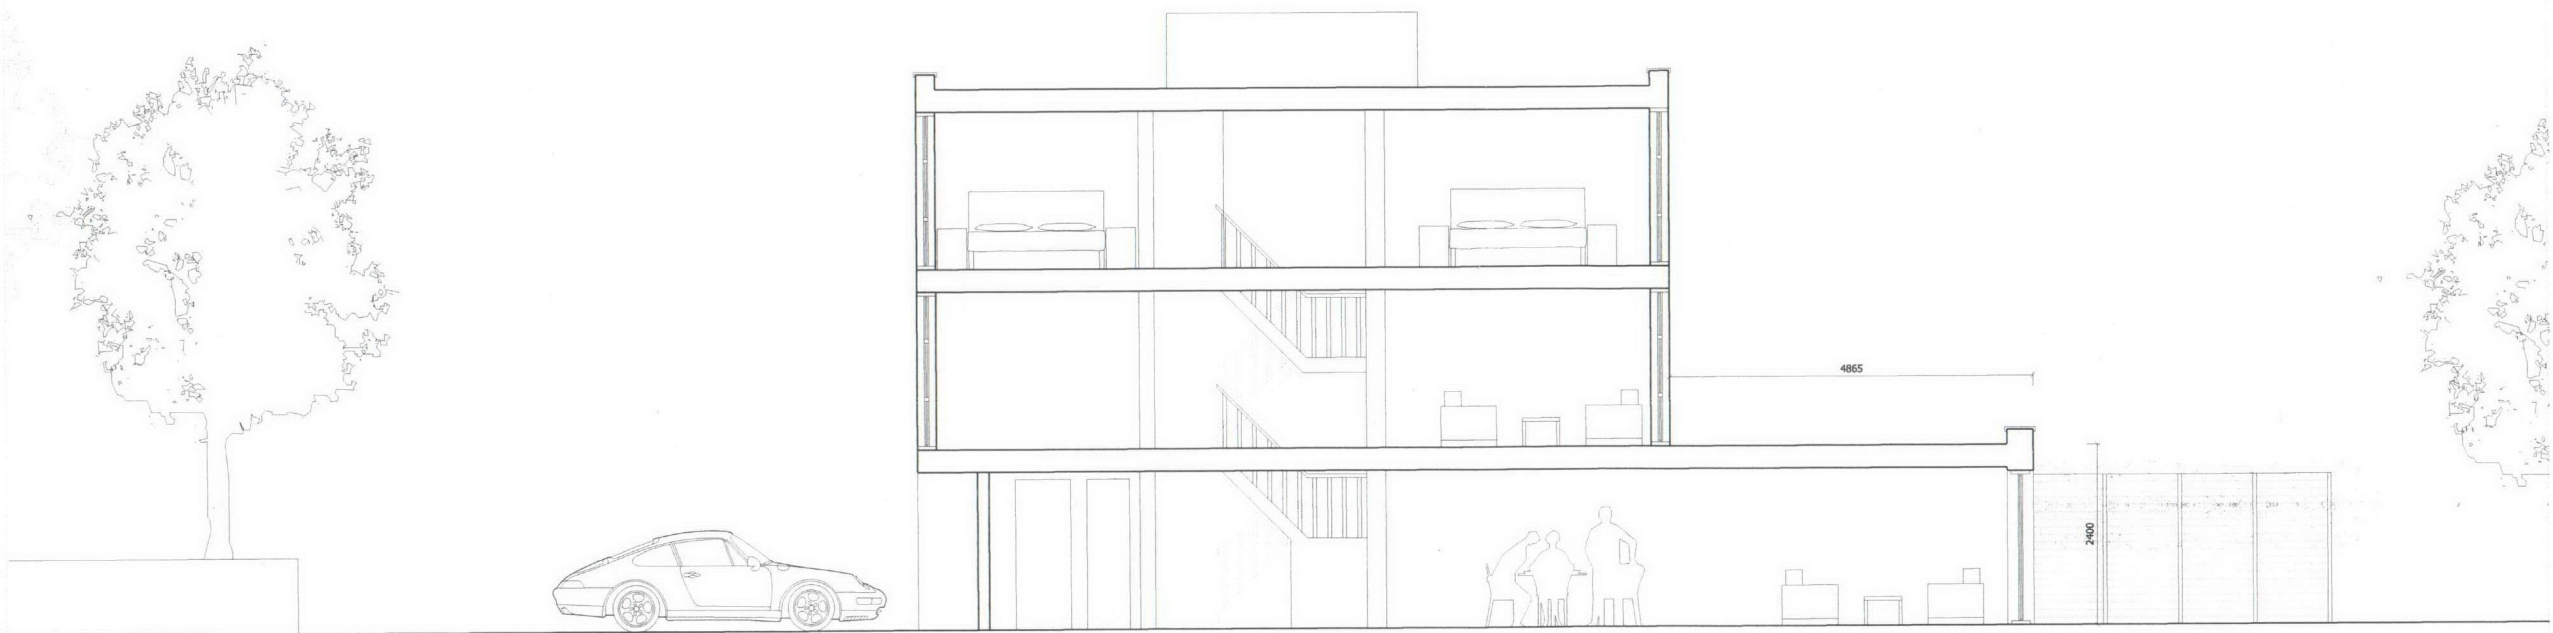

Issue for Planning	29/11/08	HS	A
Revision description	Date	Check	Rev

Henry Squire Architect

16 Paradise Passage
London
NW3


Project
12 Briary Close
London
NW3

Drawing
Proposed Section
AA

Drawn	Date	Scale
BW	01/01/2007	1:50 @ A1 1:100 @ A3
Job number	Drawing number	Revision
S	AA G200_001	A

Briary_S_AA_G200_001.DGN

NOTES
DO NOT SCALE FROM THIS DRAWING.
ALL DIMENSIONS TO BE CHECKED ON SITE.
ALL OMISSIONS AND DISCREPANCIES TO BE
REPORTED TO THE ARCHITECT IMMEDIATELY.

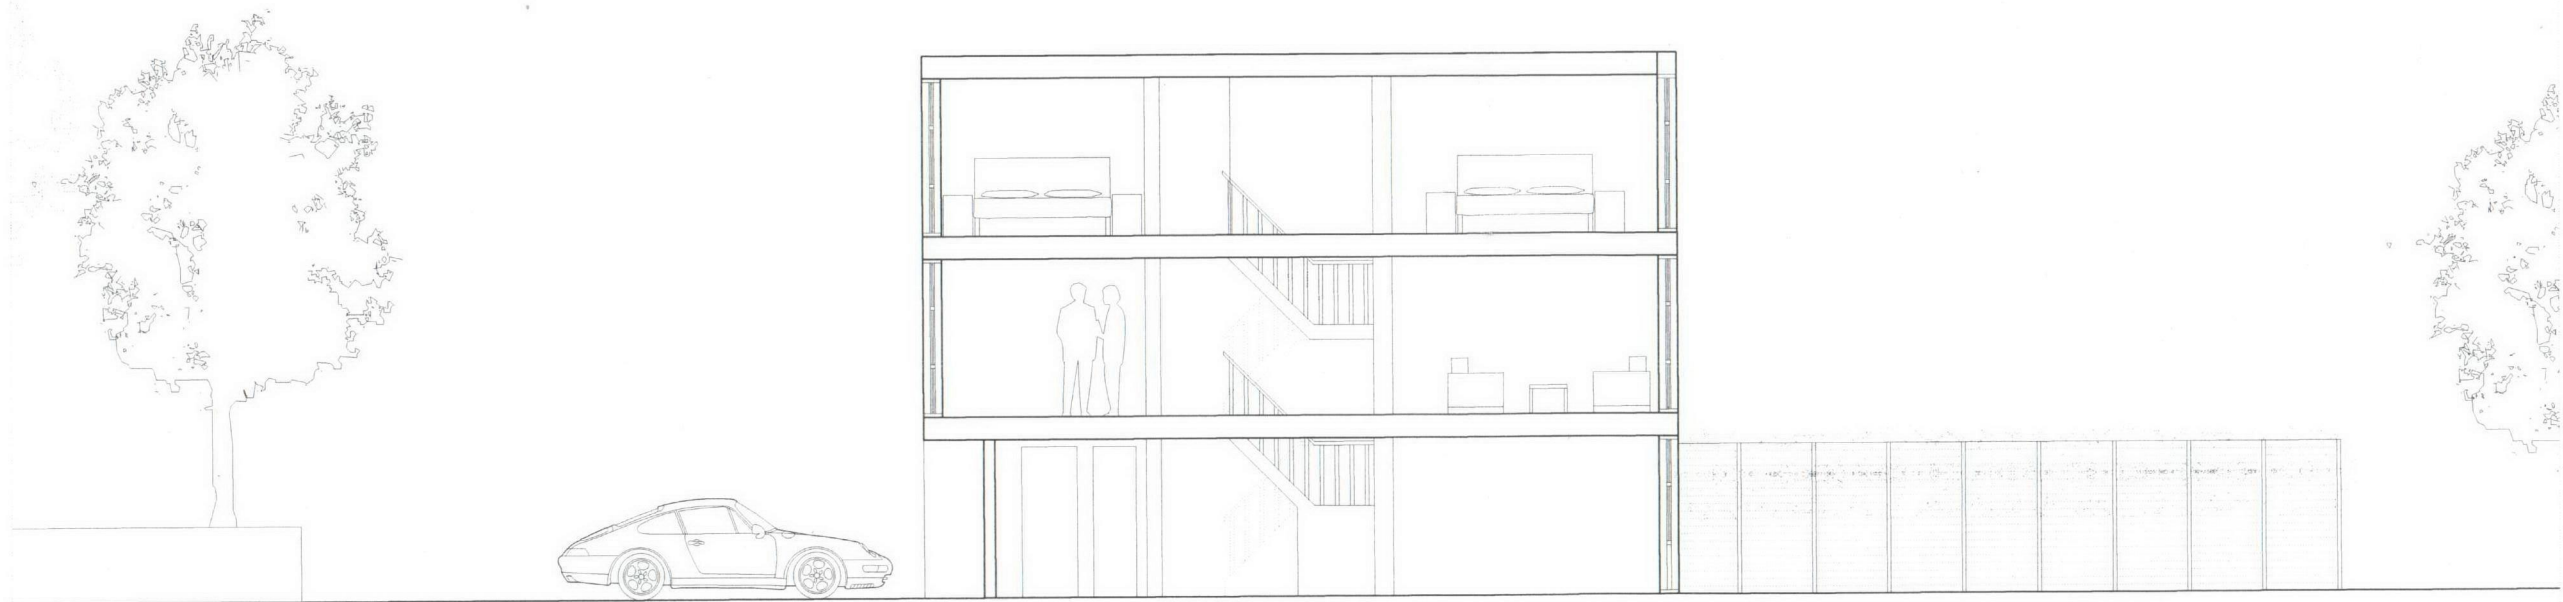

Issue for Planning	29/11/08	HS	A
Revision description	Date	Check	Rev

Henry Squire Architect

16 Paradise Passage
London
N7 8QN

Project
12 Briary Close
London
NW3

Drawing
Existing Section
AA

Drawn	Date	Scale
BW	01/01/2007	1:50 @ A1 1:100 @ A3
Job number	Drawing number	Revision
	XS_AA_JA12_001	A

Briary_XS_AA_JA12_001.DGN