


NOTES
DO NOT SCALE FROM THIS DRAWING.
ALL DIMENSIONS TO BE CHECKED ON SITE.
ALL OMISSIONS AND DISCREPANCIES TO BE
REPORTED TO THE ARCHITECT IMMEDIATELY.

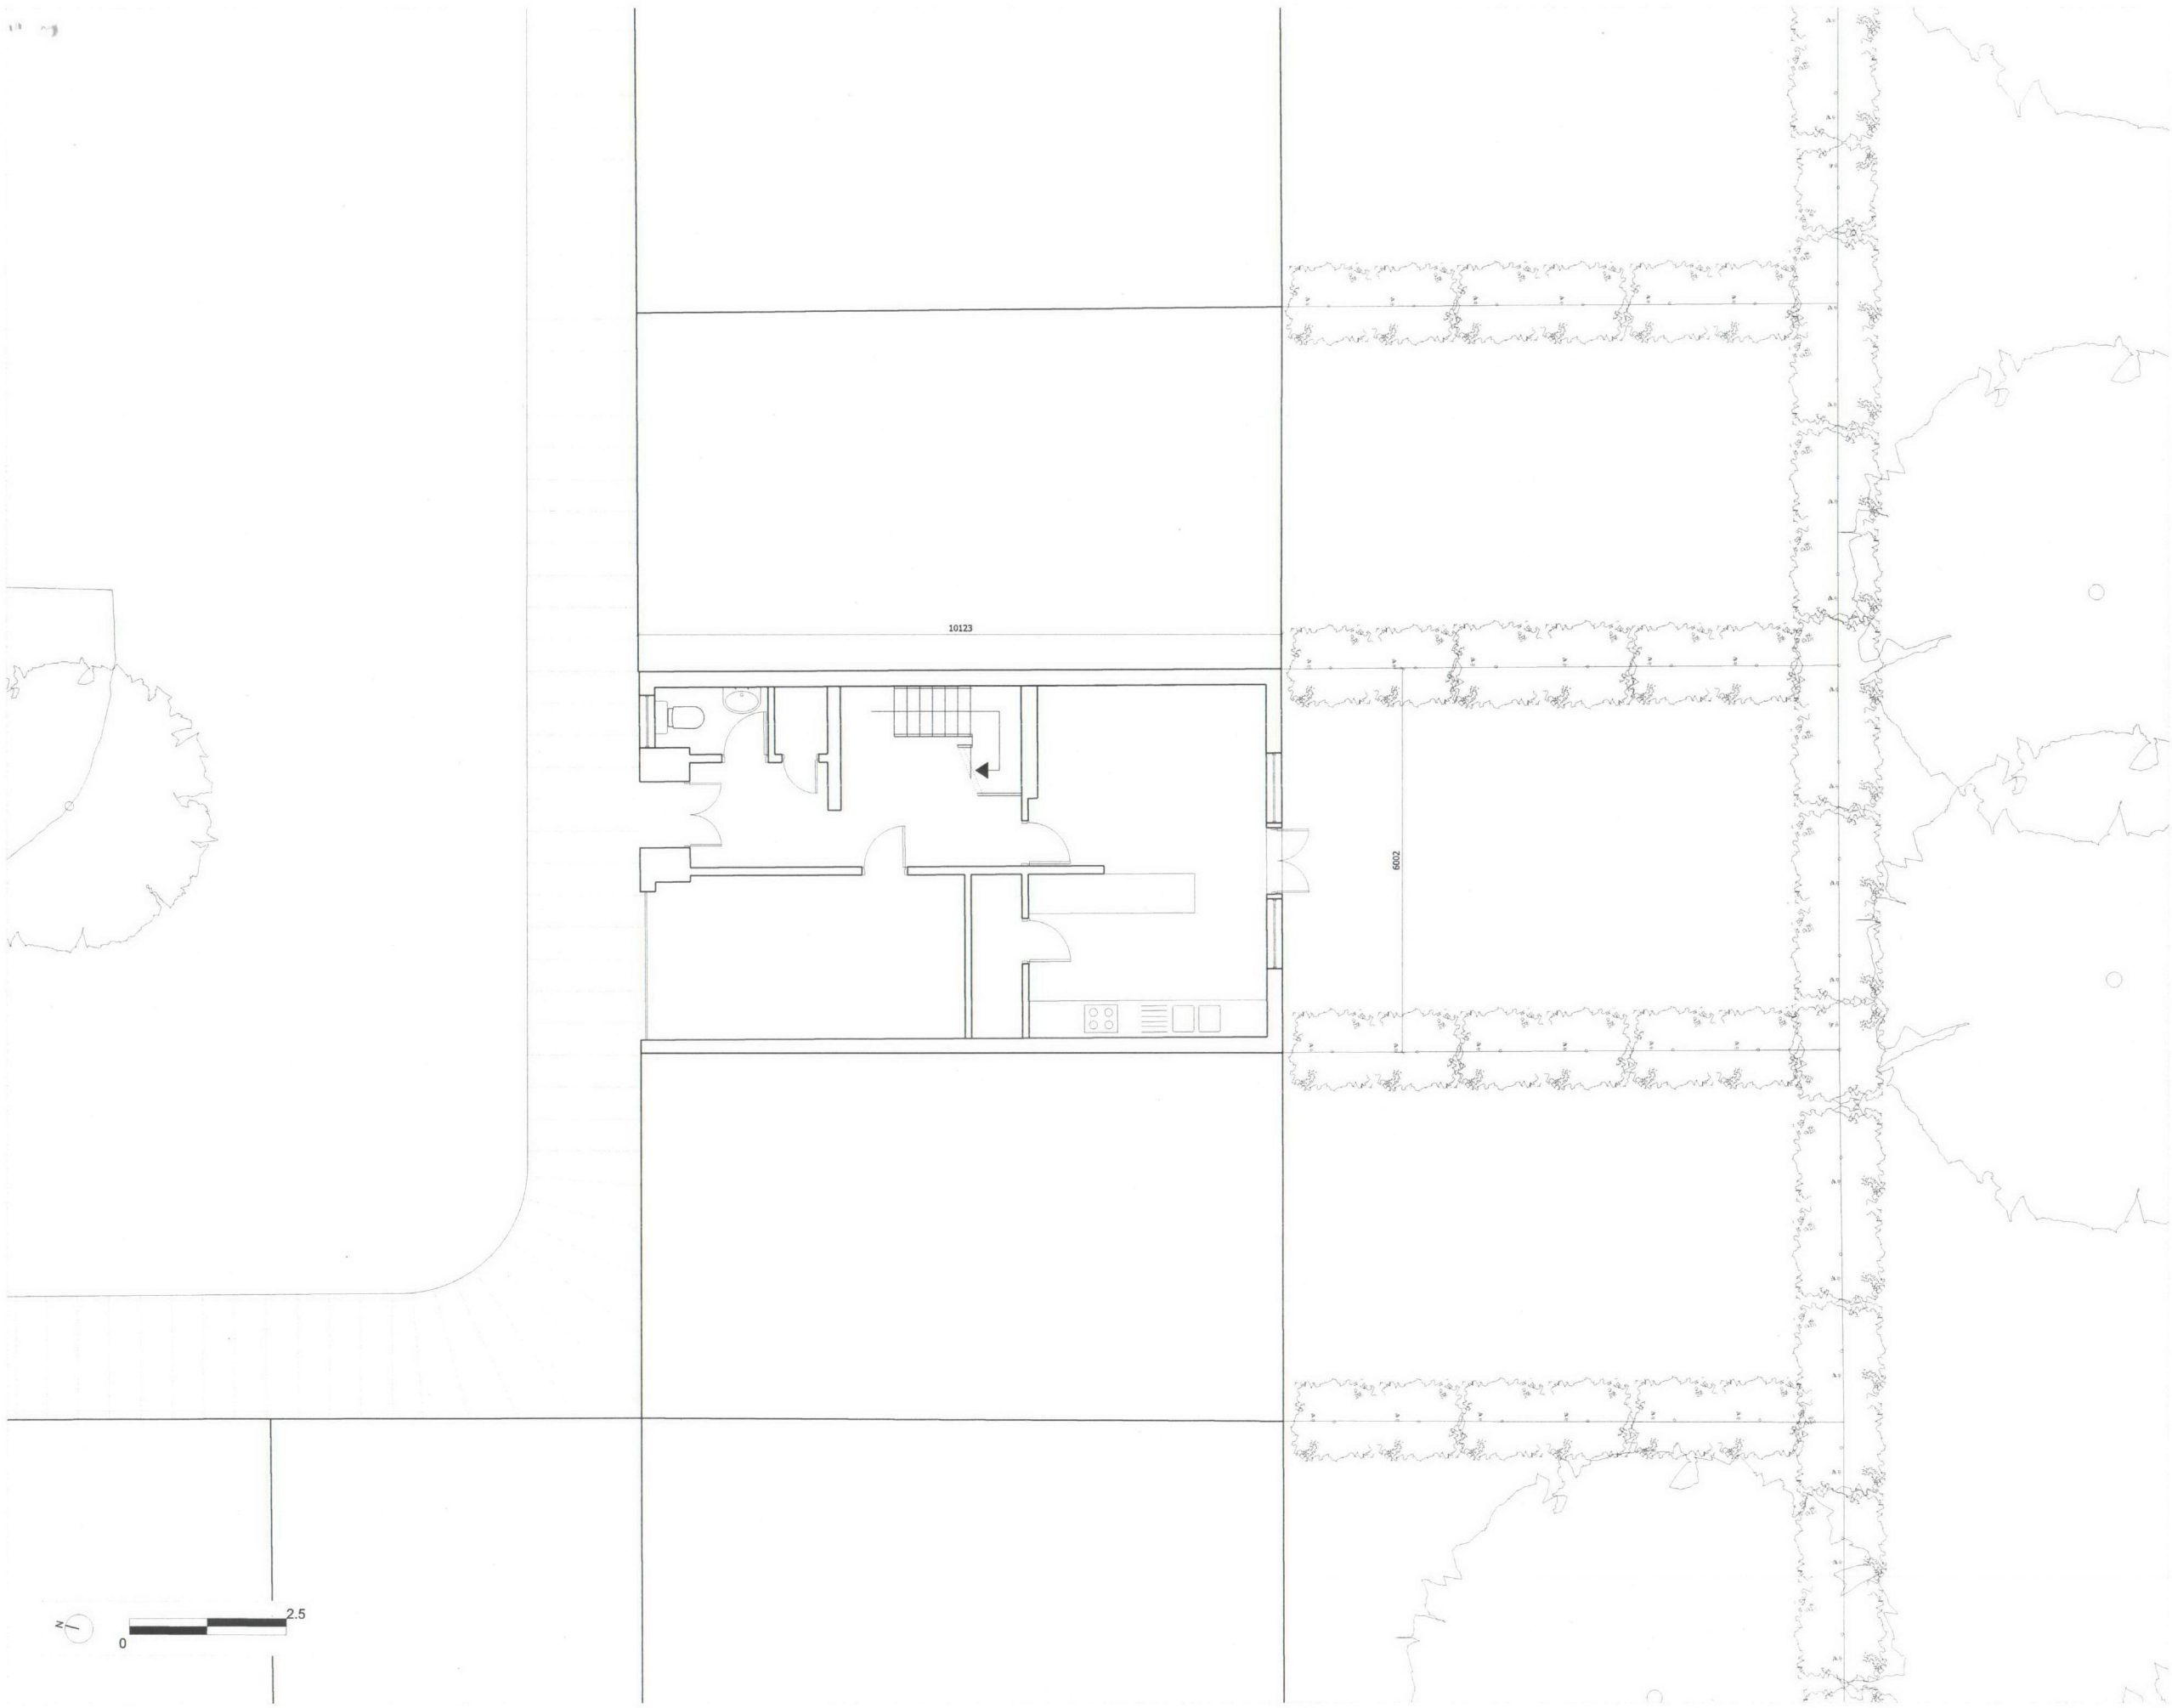

Issue For Planning	29/11/08	HS	A
Revision description	Date	Check	Rev

Henry Squire Architect

16 Paradise Passage
London
NW3


Project
12 Briary Close
London
NW3

Drawing
Existing Plan
Ground Floor

Drawn	Date	Scale
BW	01/01/2007	1:50 @ A1 1:100 @ A3
Job number	Drawing number	Revision
P_00_JA12_001		A

Briary_P_00_JA12_001.DGN

NOTES
DO NOT SCALE FROM THIS DRAWING.
ALL DIMENSIONS TO BE CHECKED ON SITE.
ALL OMISSIONS AND DISCREPANCIES TO BE
REPORTED TO THE ARCHITECT IMMEDIATELY.

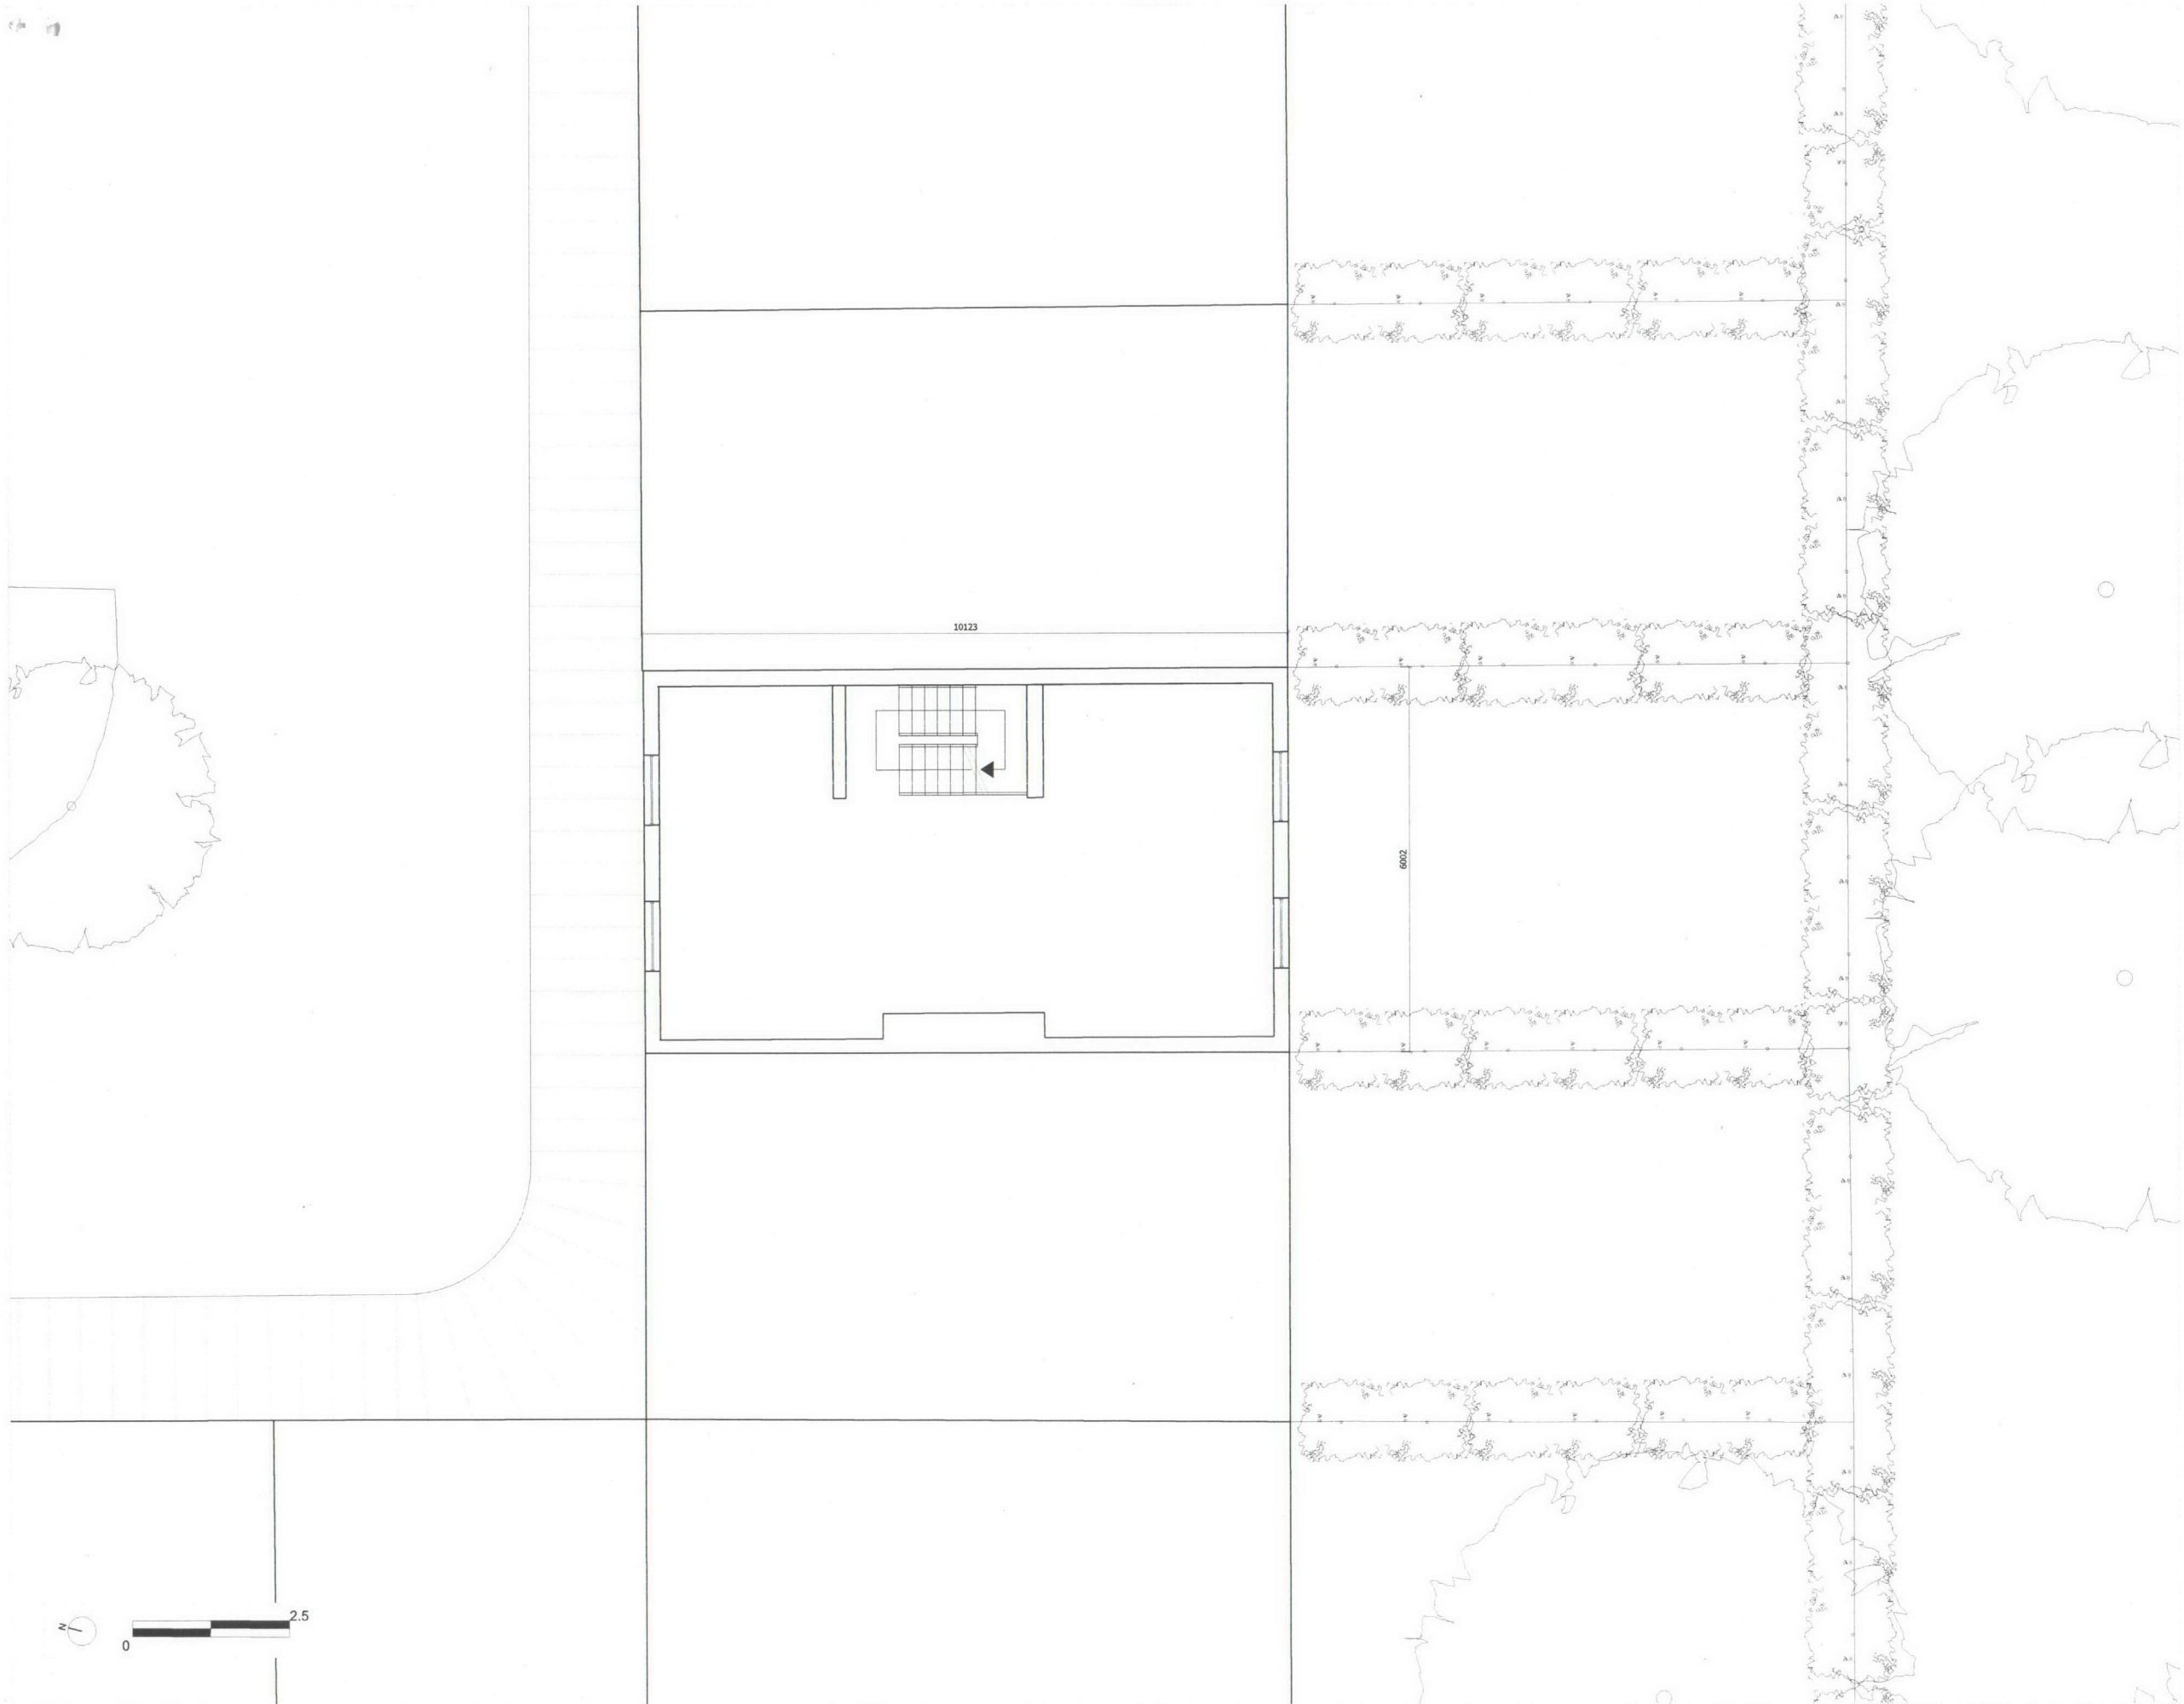

Issue for Planning	29/11/08	HS	A
Revision description	Date	Check	Rev

Henry Squire Architect

16 Paradise Passage
London
NW3 8QN

Project
12 Briary Close
London
NW3

Drawing
Existing Plan
First Floor

Drawn	Date	Scale
BW	01/01/2007	1:50 @ A1 1:100 @ A3
Job number	Drawing number	Revision
	P_01_JA12_001	A

Briary_P_01_JA12_001.DGN