



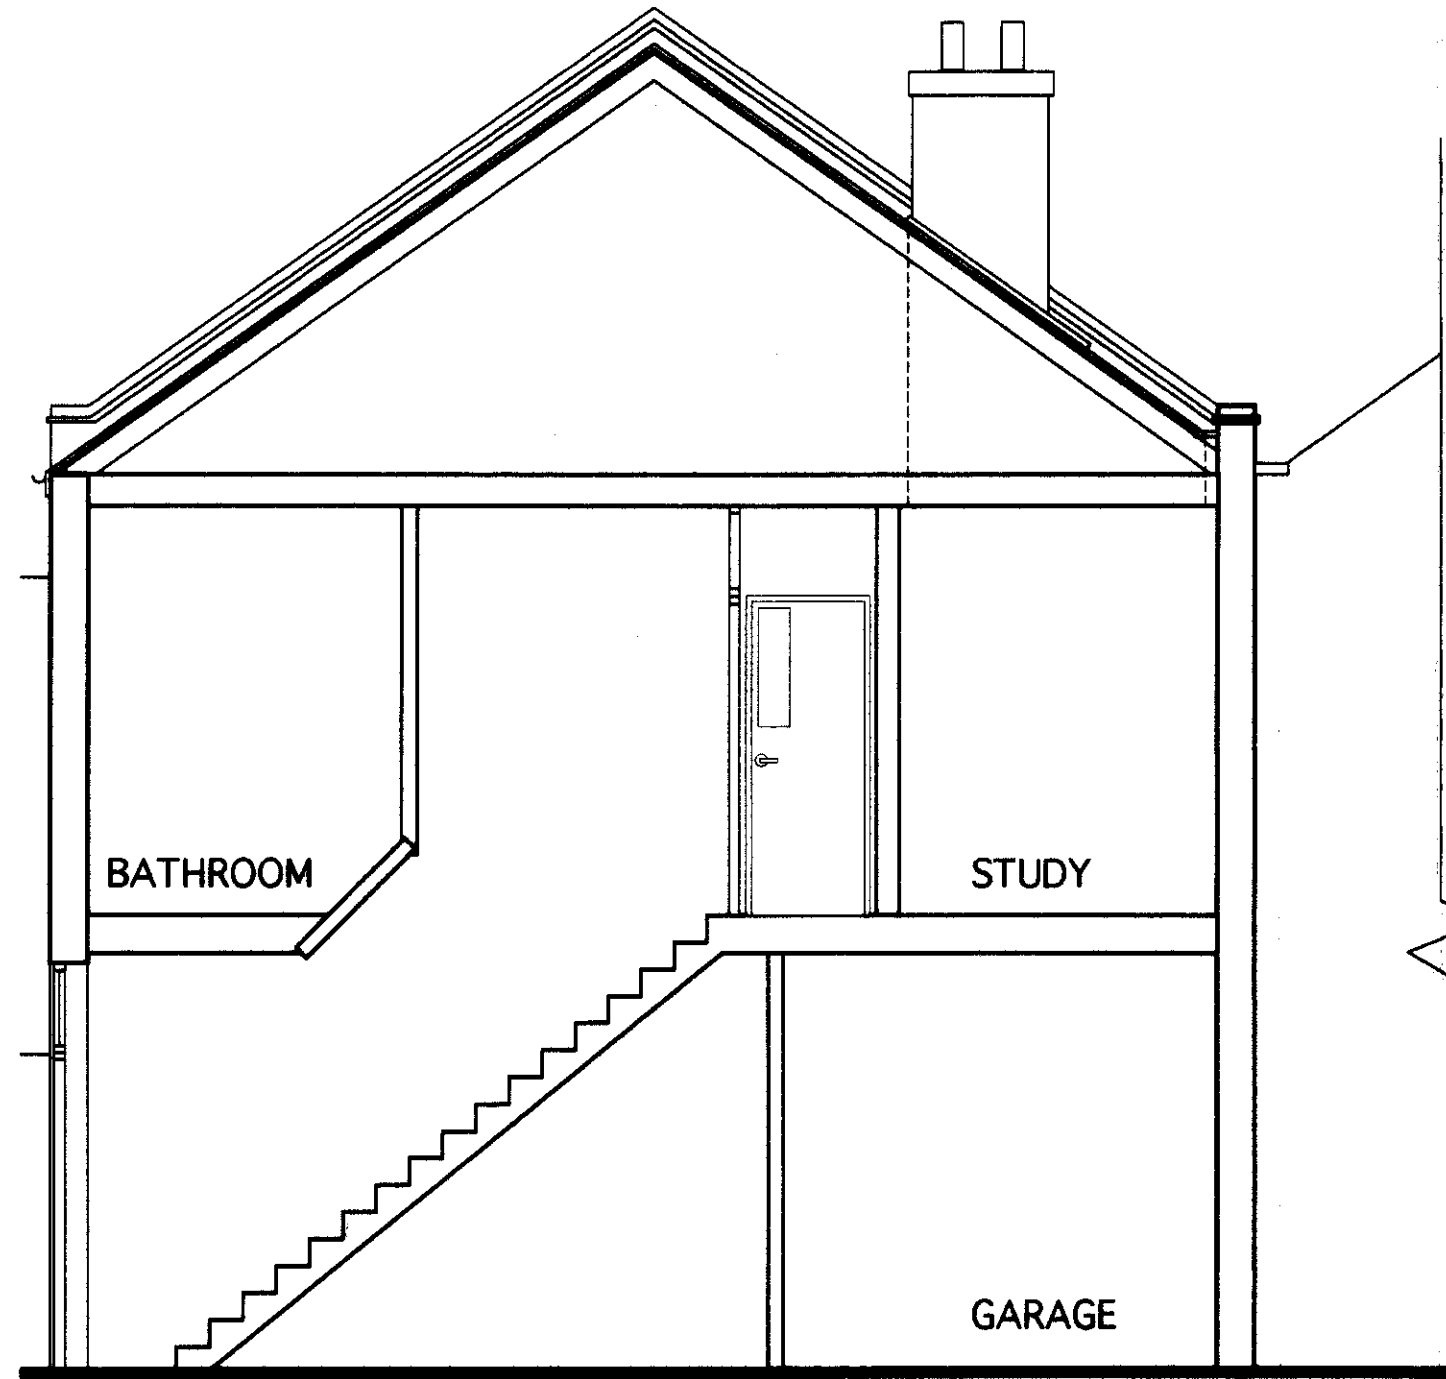


A - A SECTION 1:50




FRONT ELEVATION 1:50

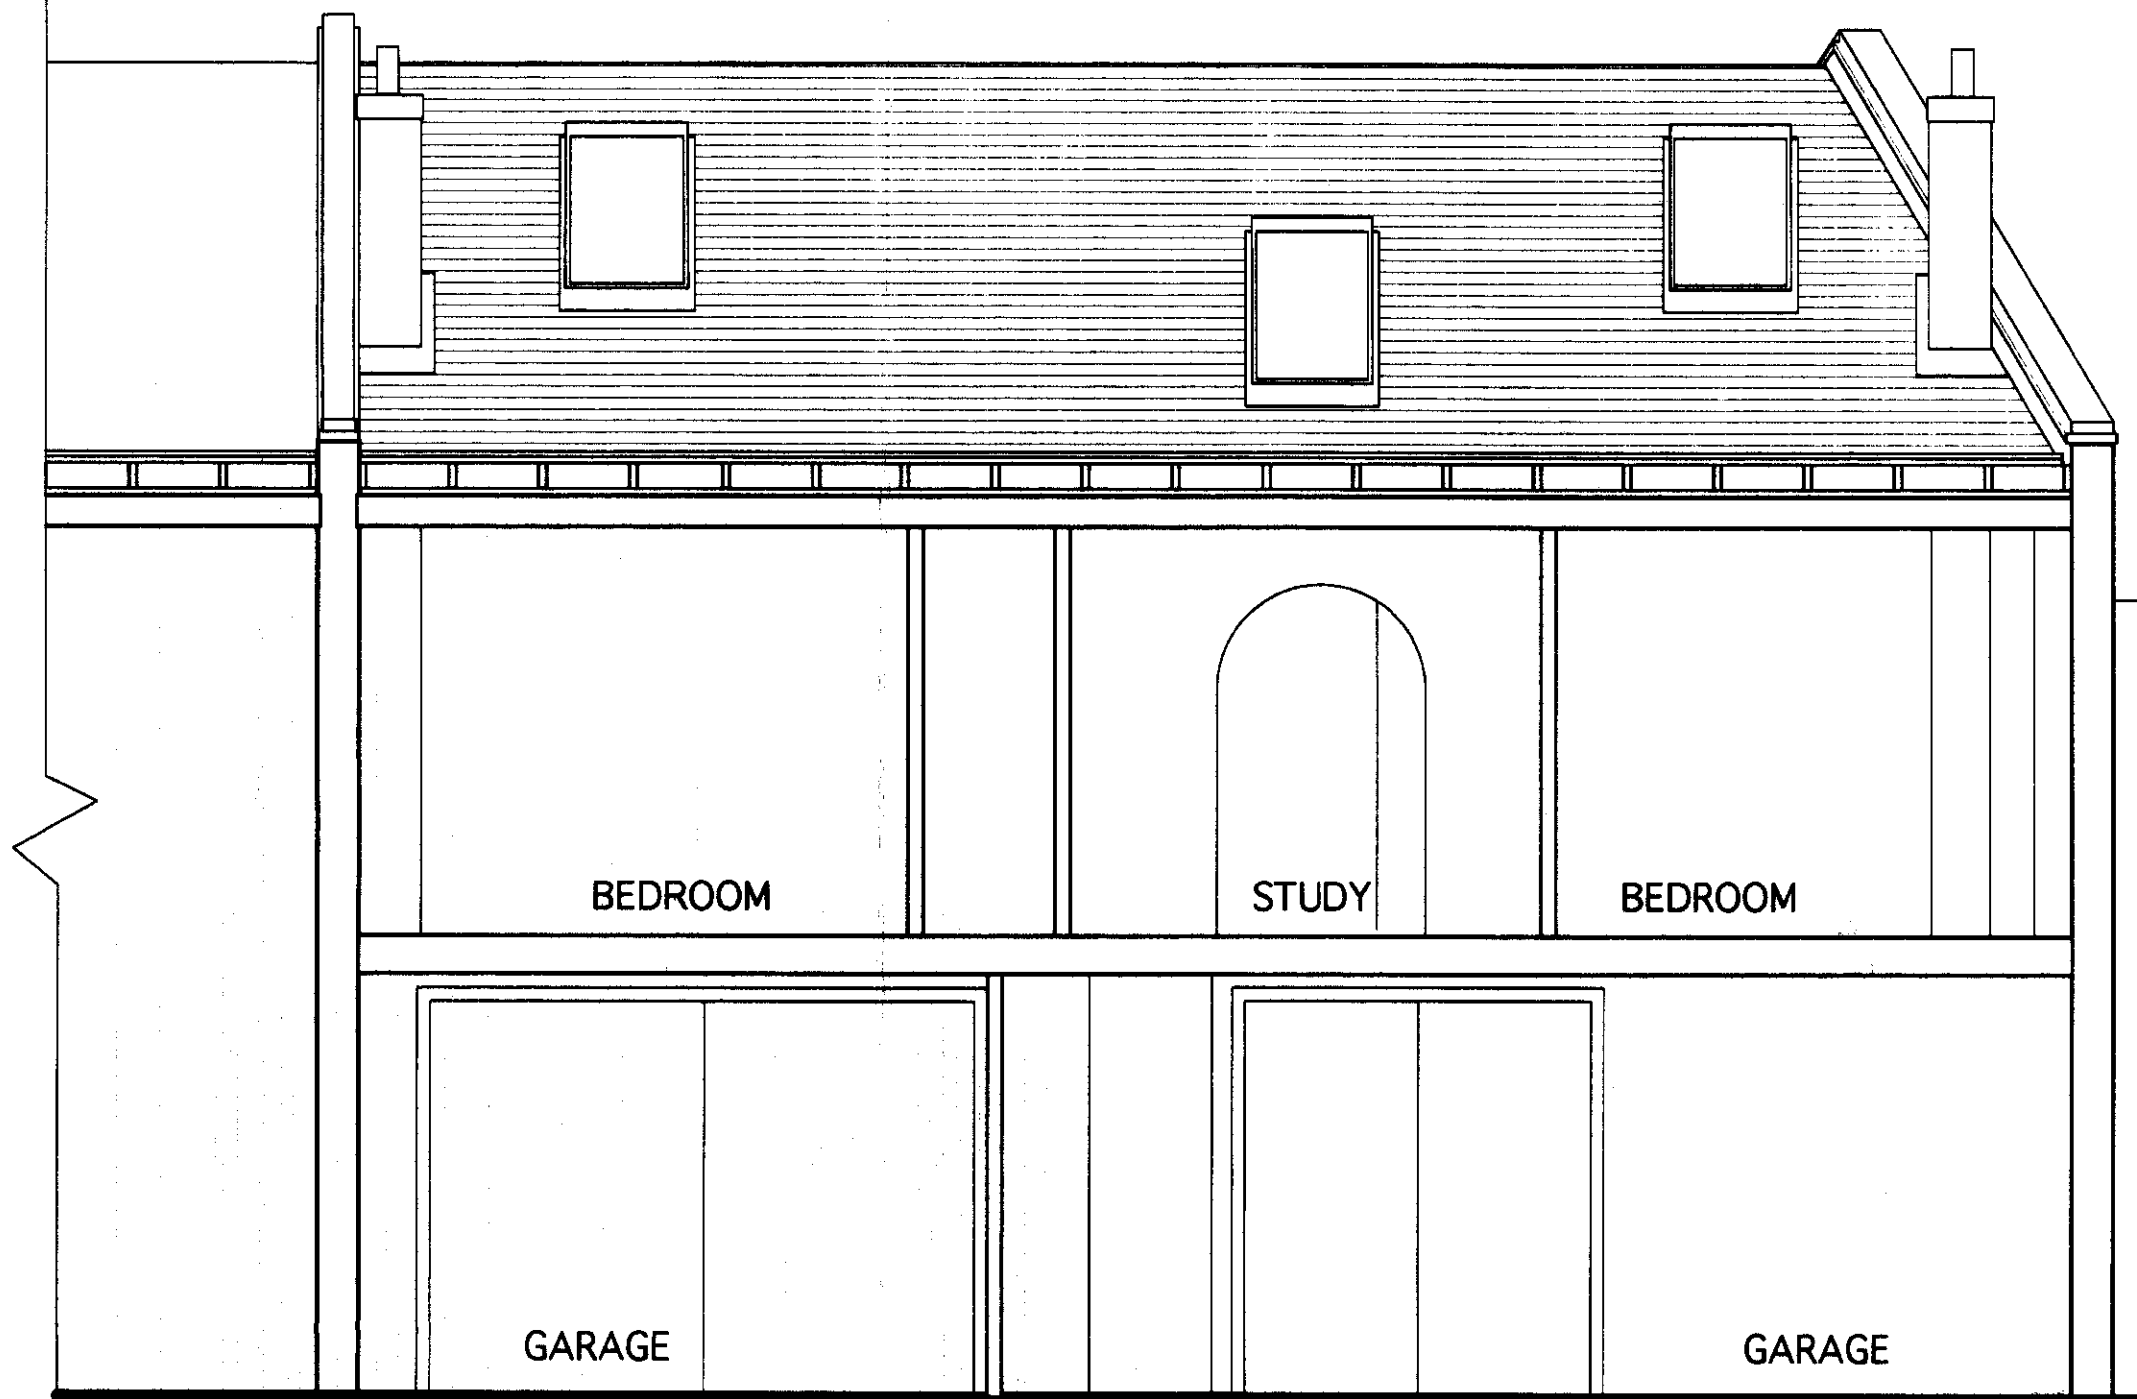

C - C SECTION (rear elevation) 1:50

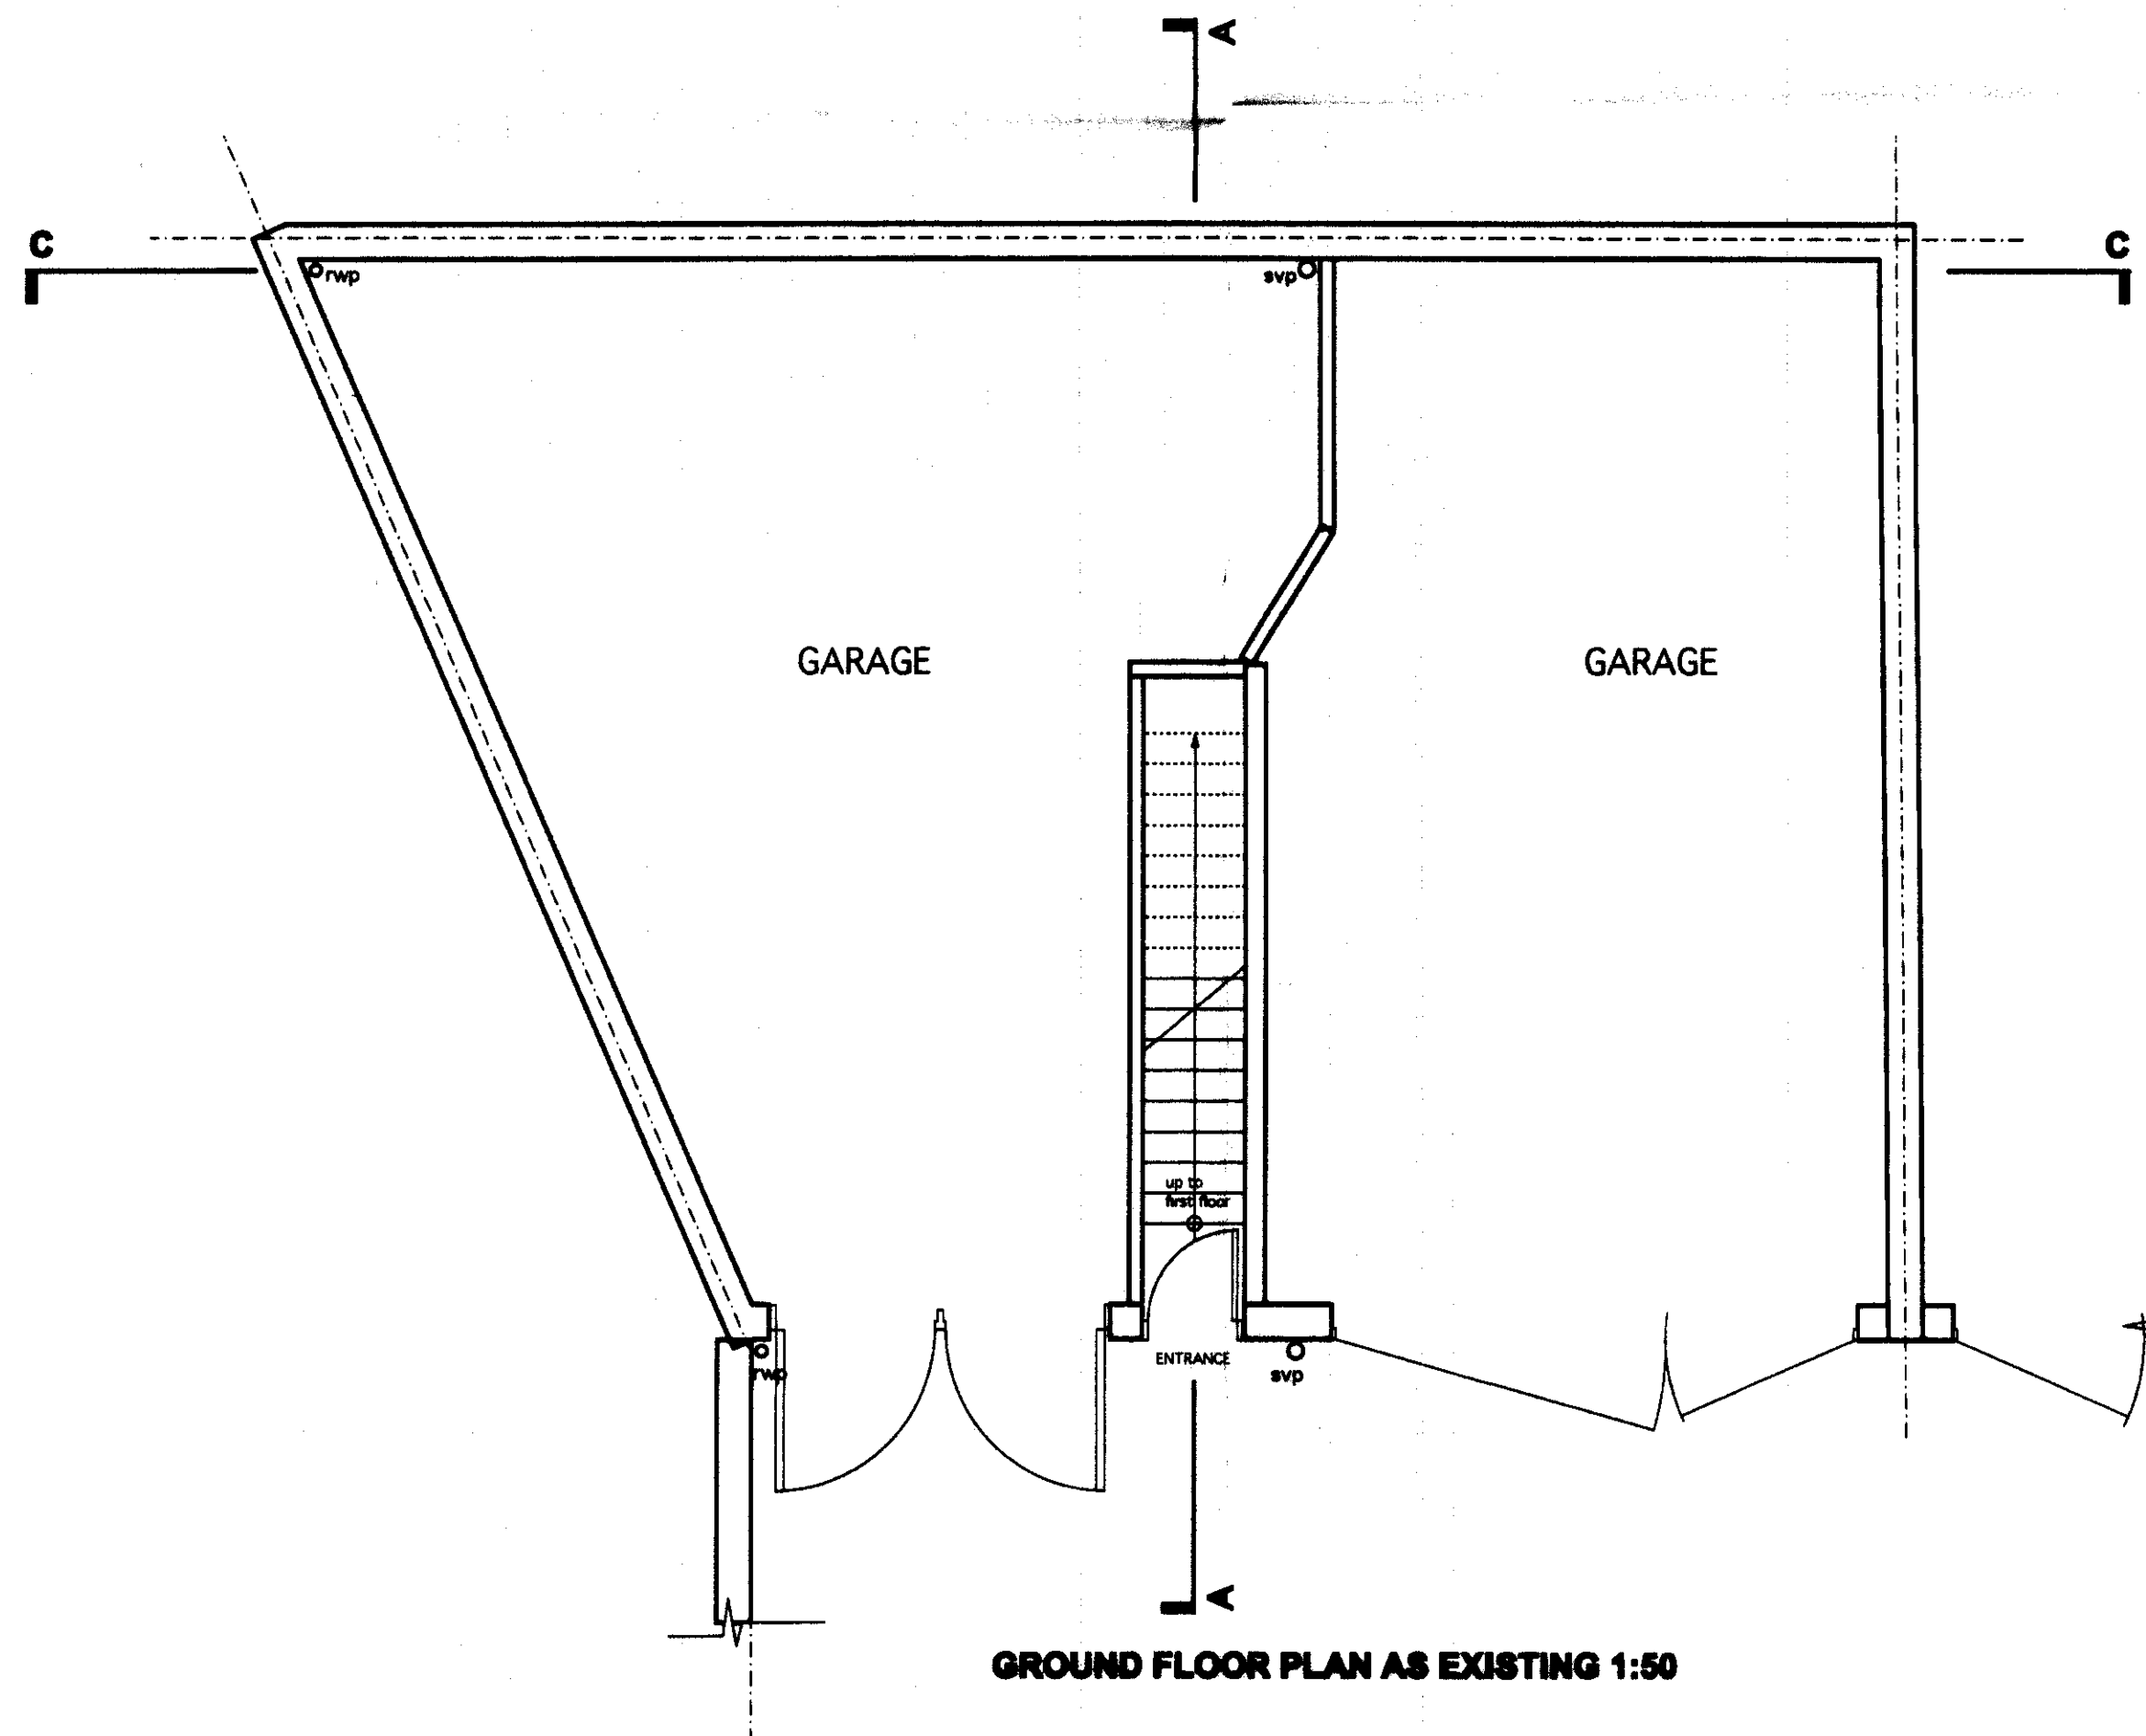

GROUND FLOOR PLAN AS EXISTING 1:50

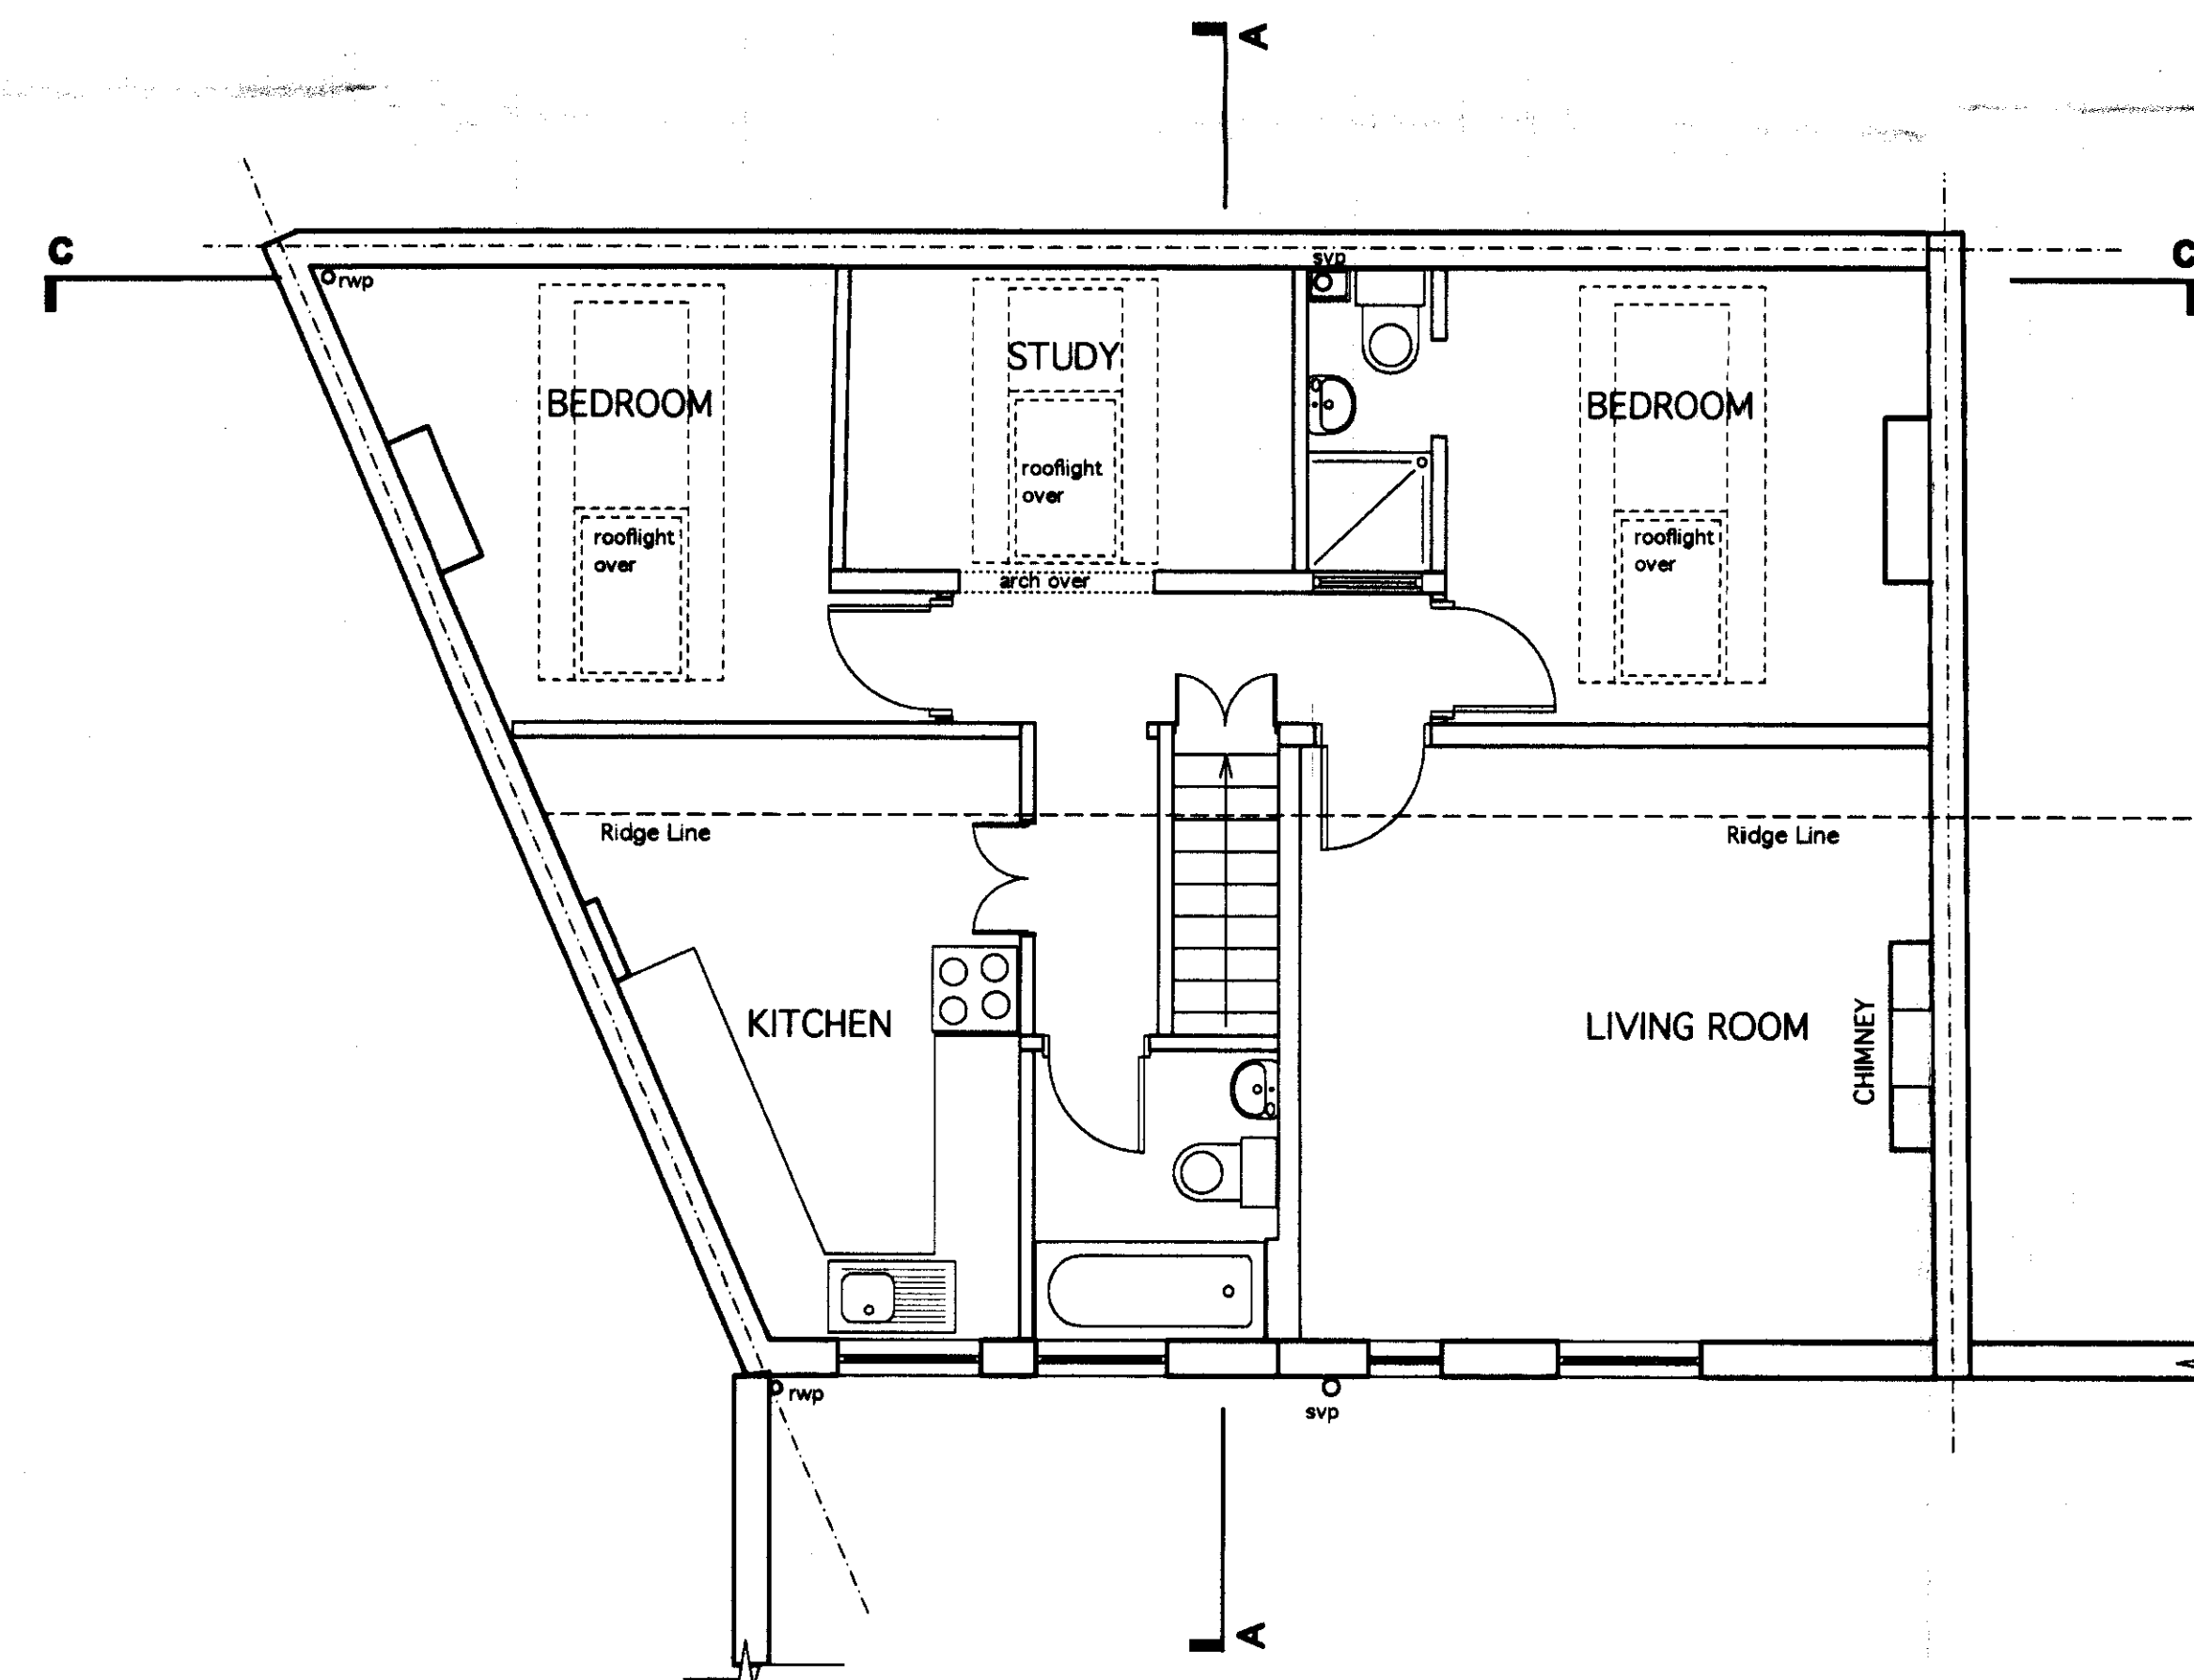

FIRST FLOOR PLAN AS EXISTING 1:50

RECEIVED 18 FEB 2005

B 17-02-05 ELEVATIONS RE-DRAWN 1:50, SECTION B-B OMITTED
A 20-01-05 DRAWING FINALISED, SECTION C-C ADDED PP HO

P + R ASSOCIATES
CHARTERED ARCHITECTS

79 CALDER AVENUE, BROOKMANS PARK, HERTS AL9 7AJ
Tel: 01707 661 462 Fax: 01707 648 200
Email: enquiries@pr-architects.co.uk Web: www.pr-architects.co.uk

1:50	10-11-08	HO
------	----------	----

5 BAYNES MEWS
HAMPSTEAD
LONDON NW3 5BH

PLANS ELEVATION & SECTIONS
AS EXISTING

1532	001	Rev. B
------	-----	--------