



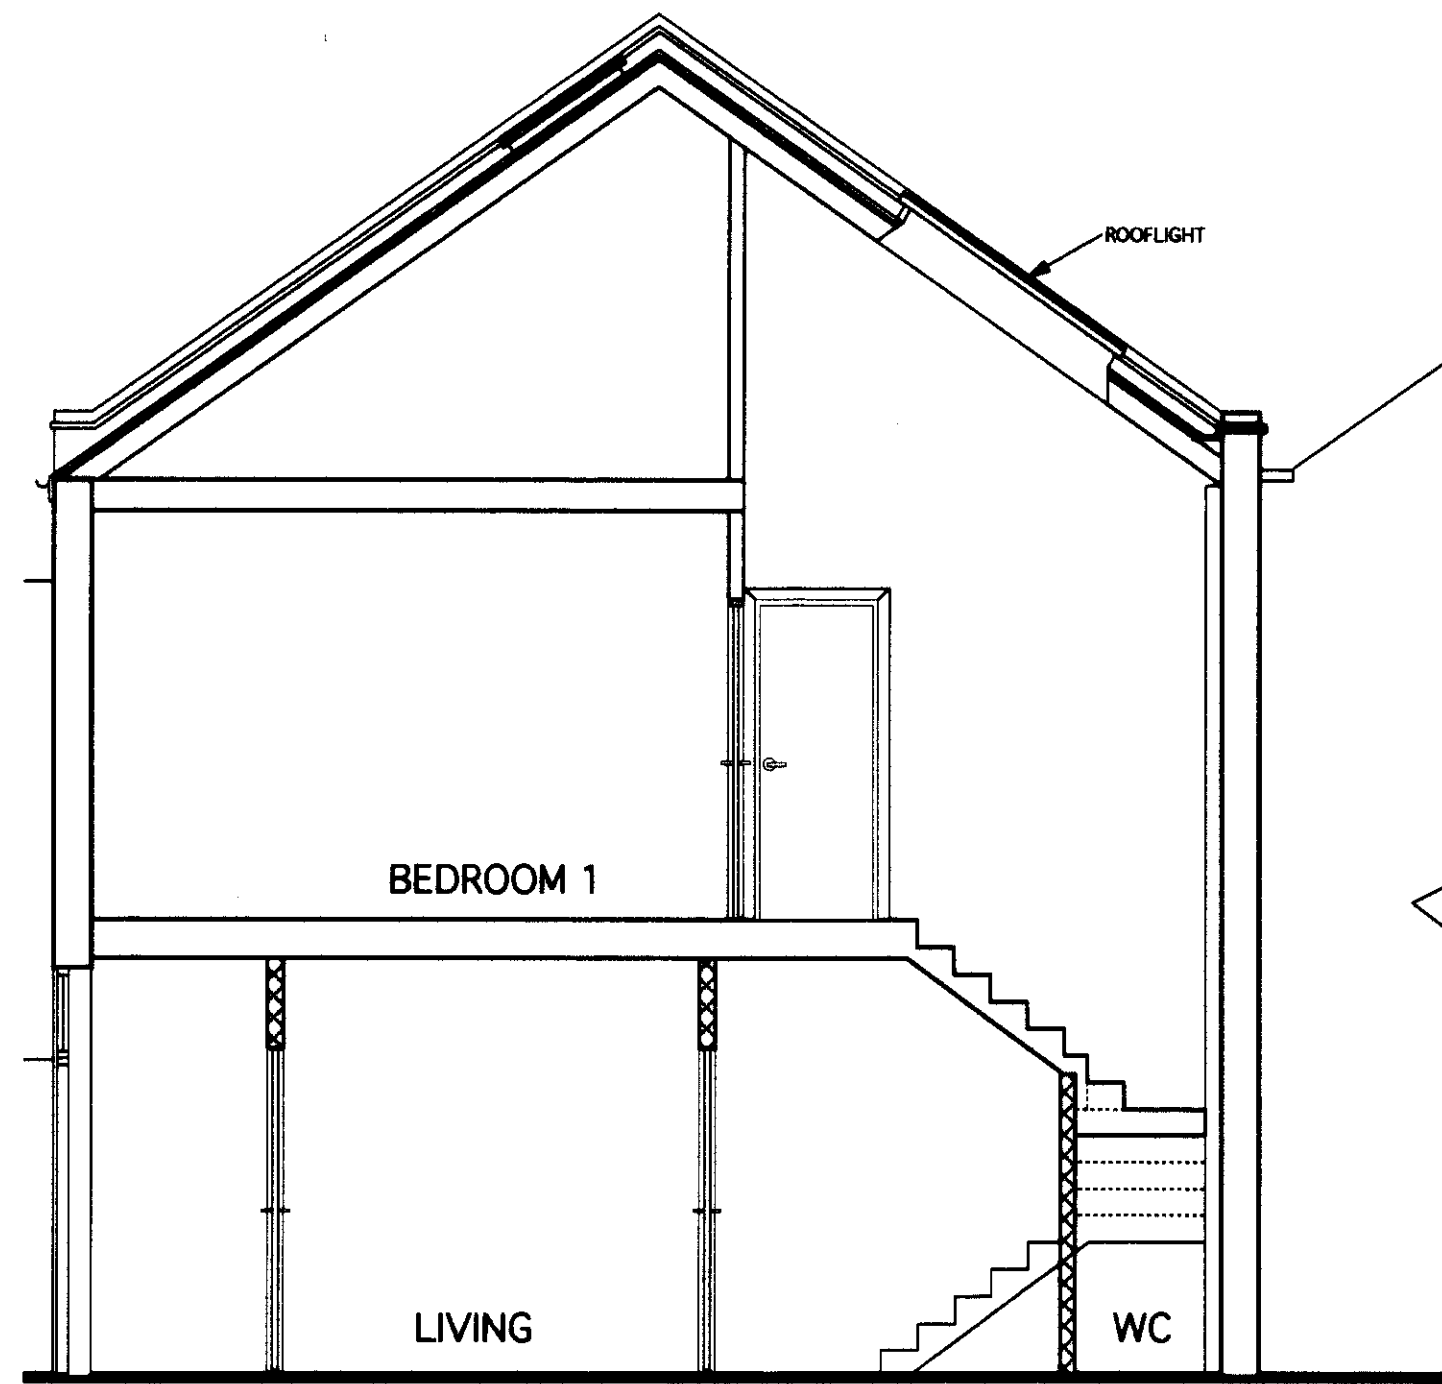


A - A SECTION 1:100.50




FRONT ELEVATION 1:100.50

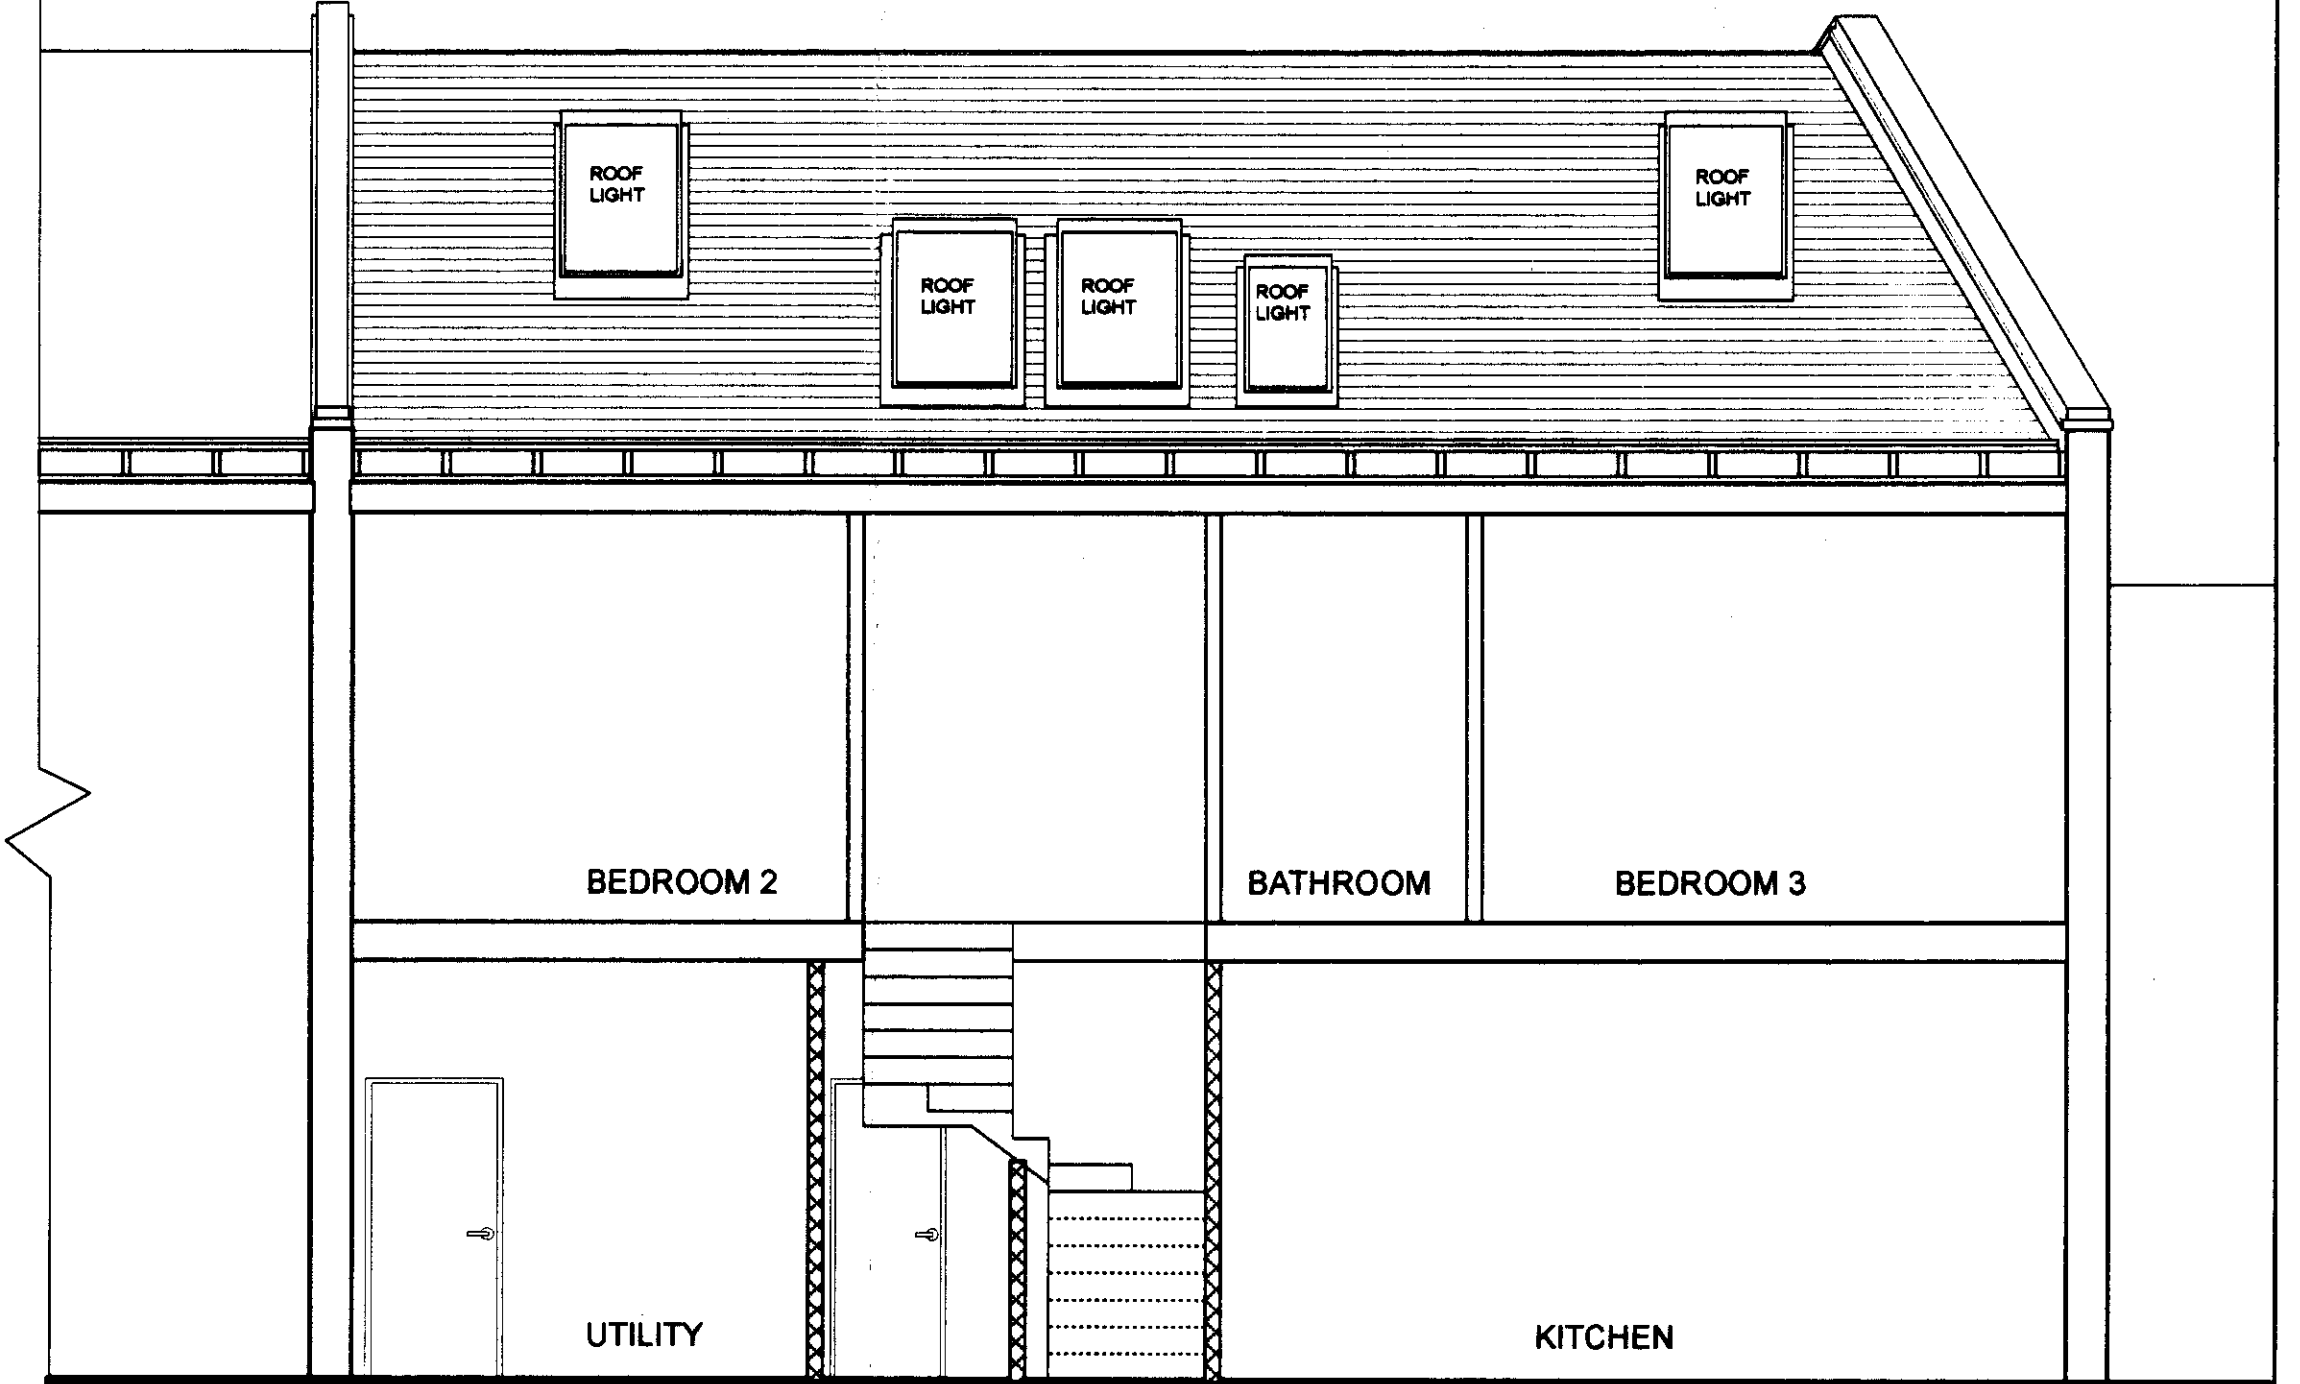

C - C SECTION (rear elevation) 1:100.50

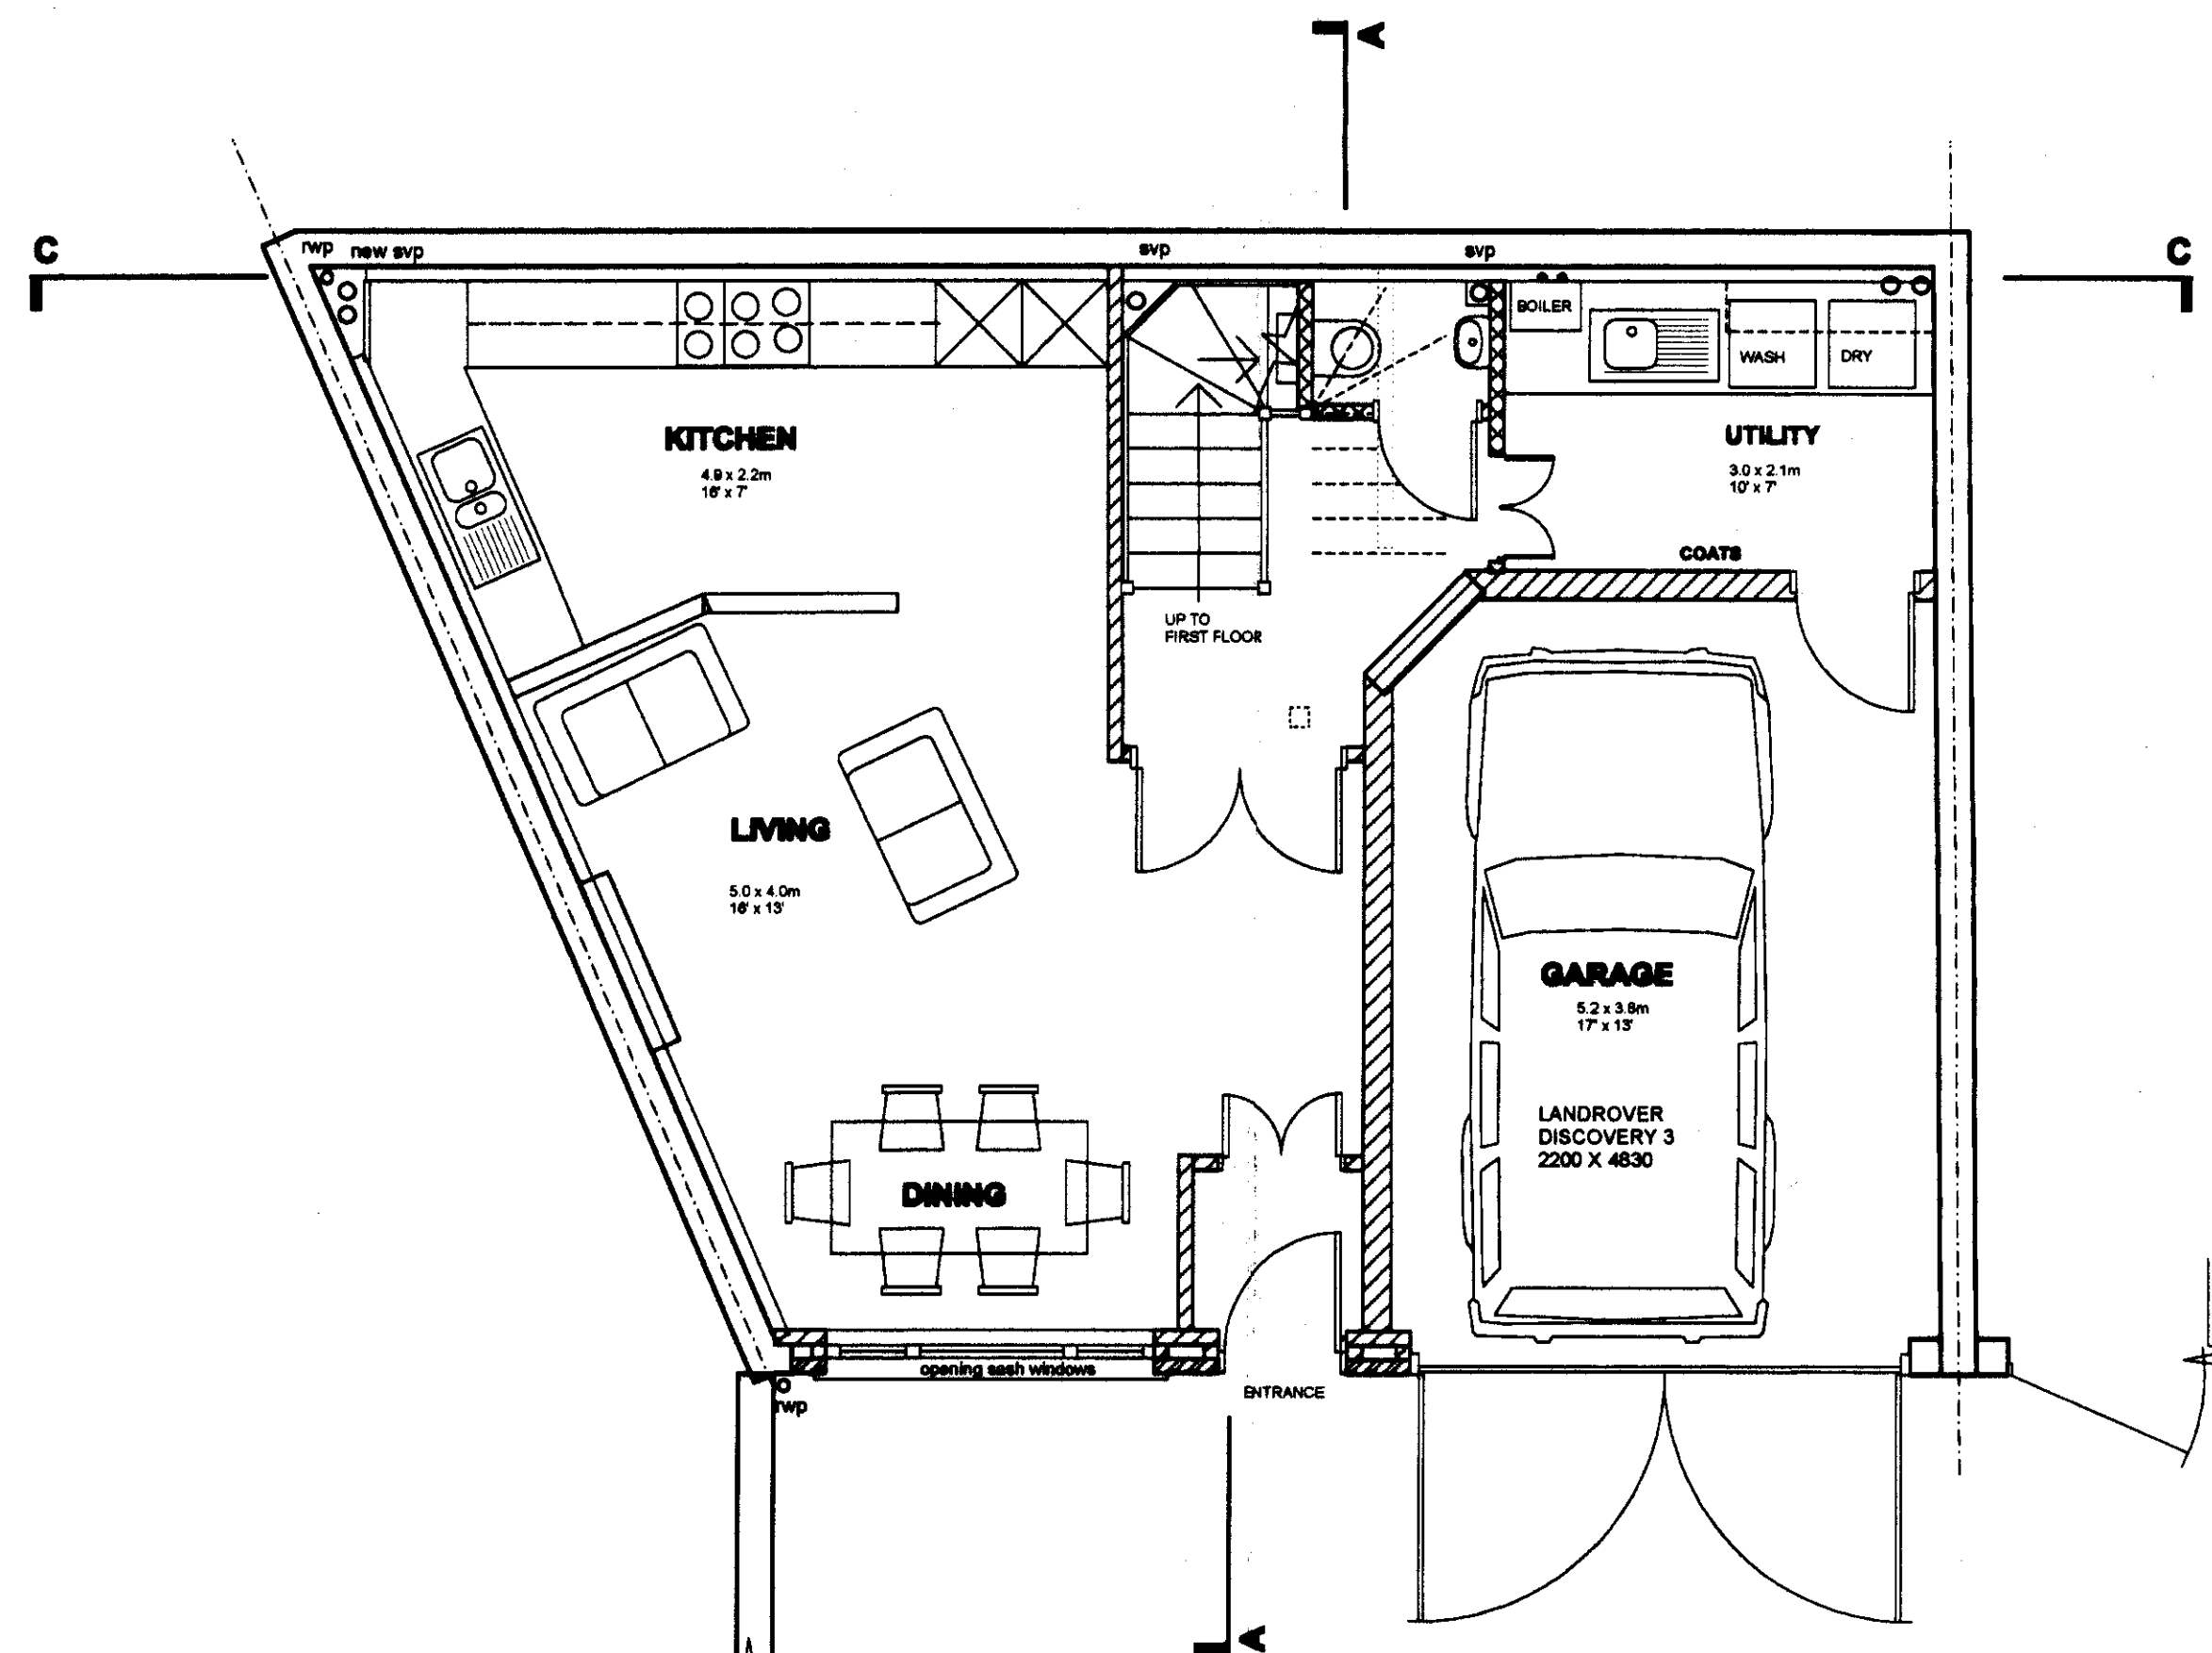

GROUND FLOOR PLAN AS PROPOSED 1:50

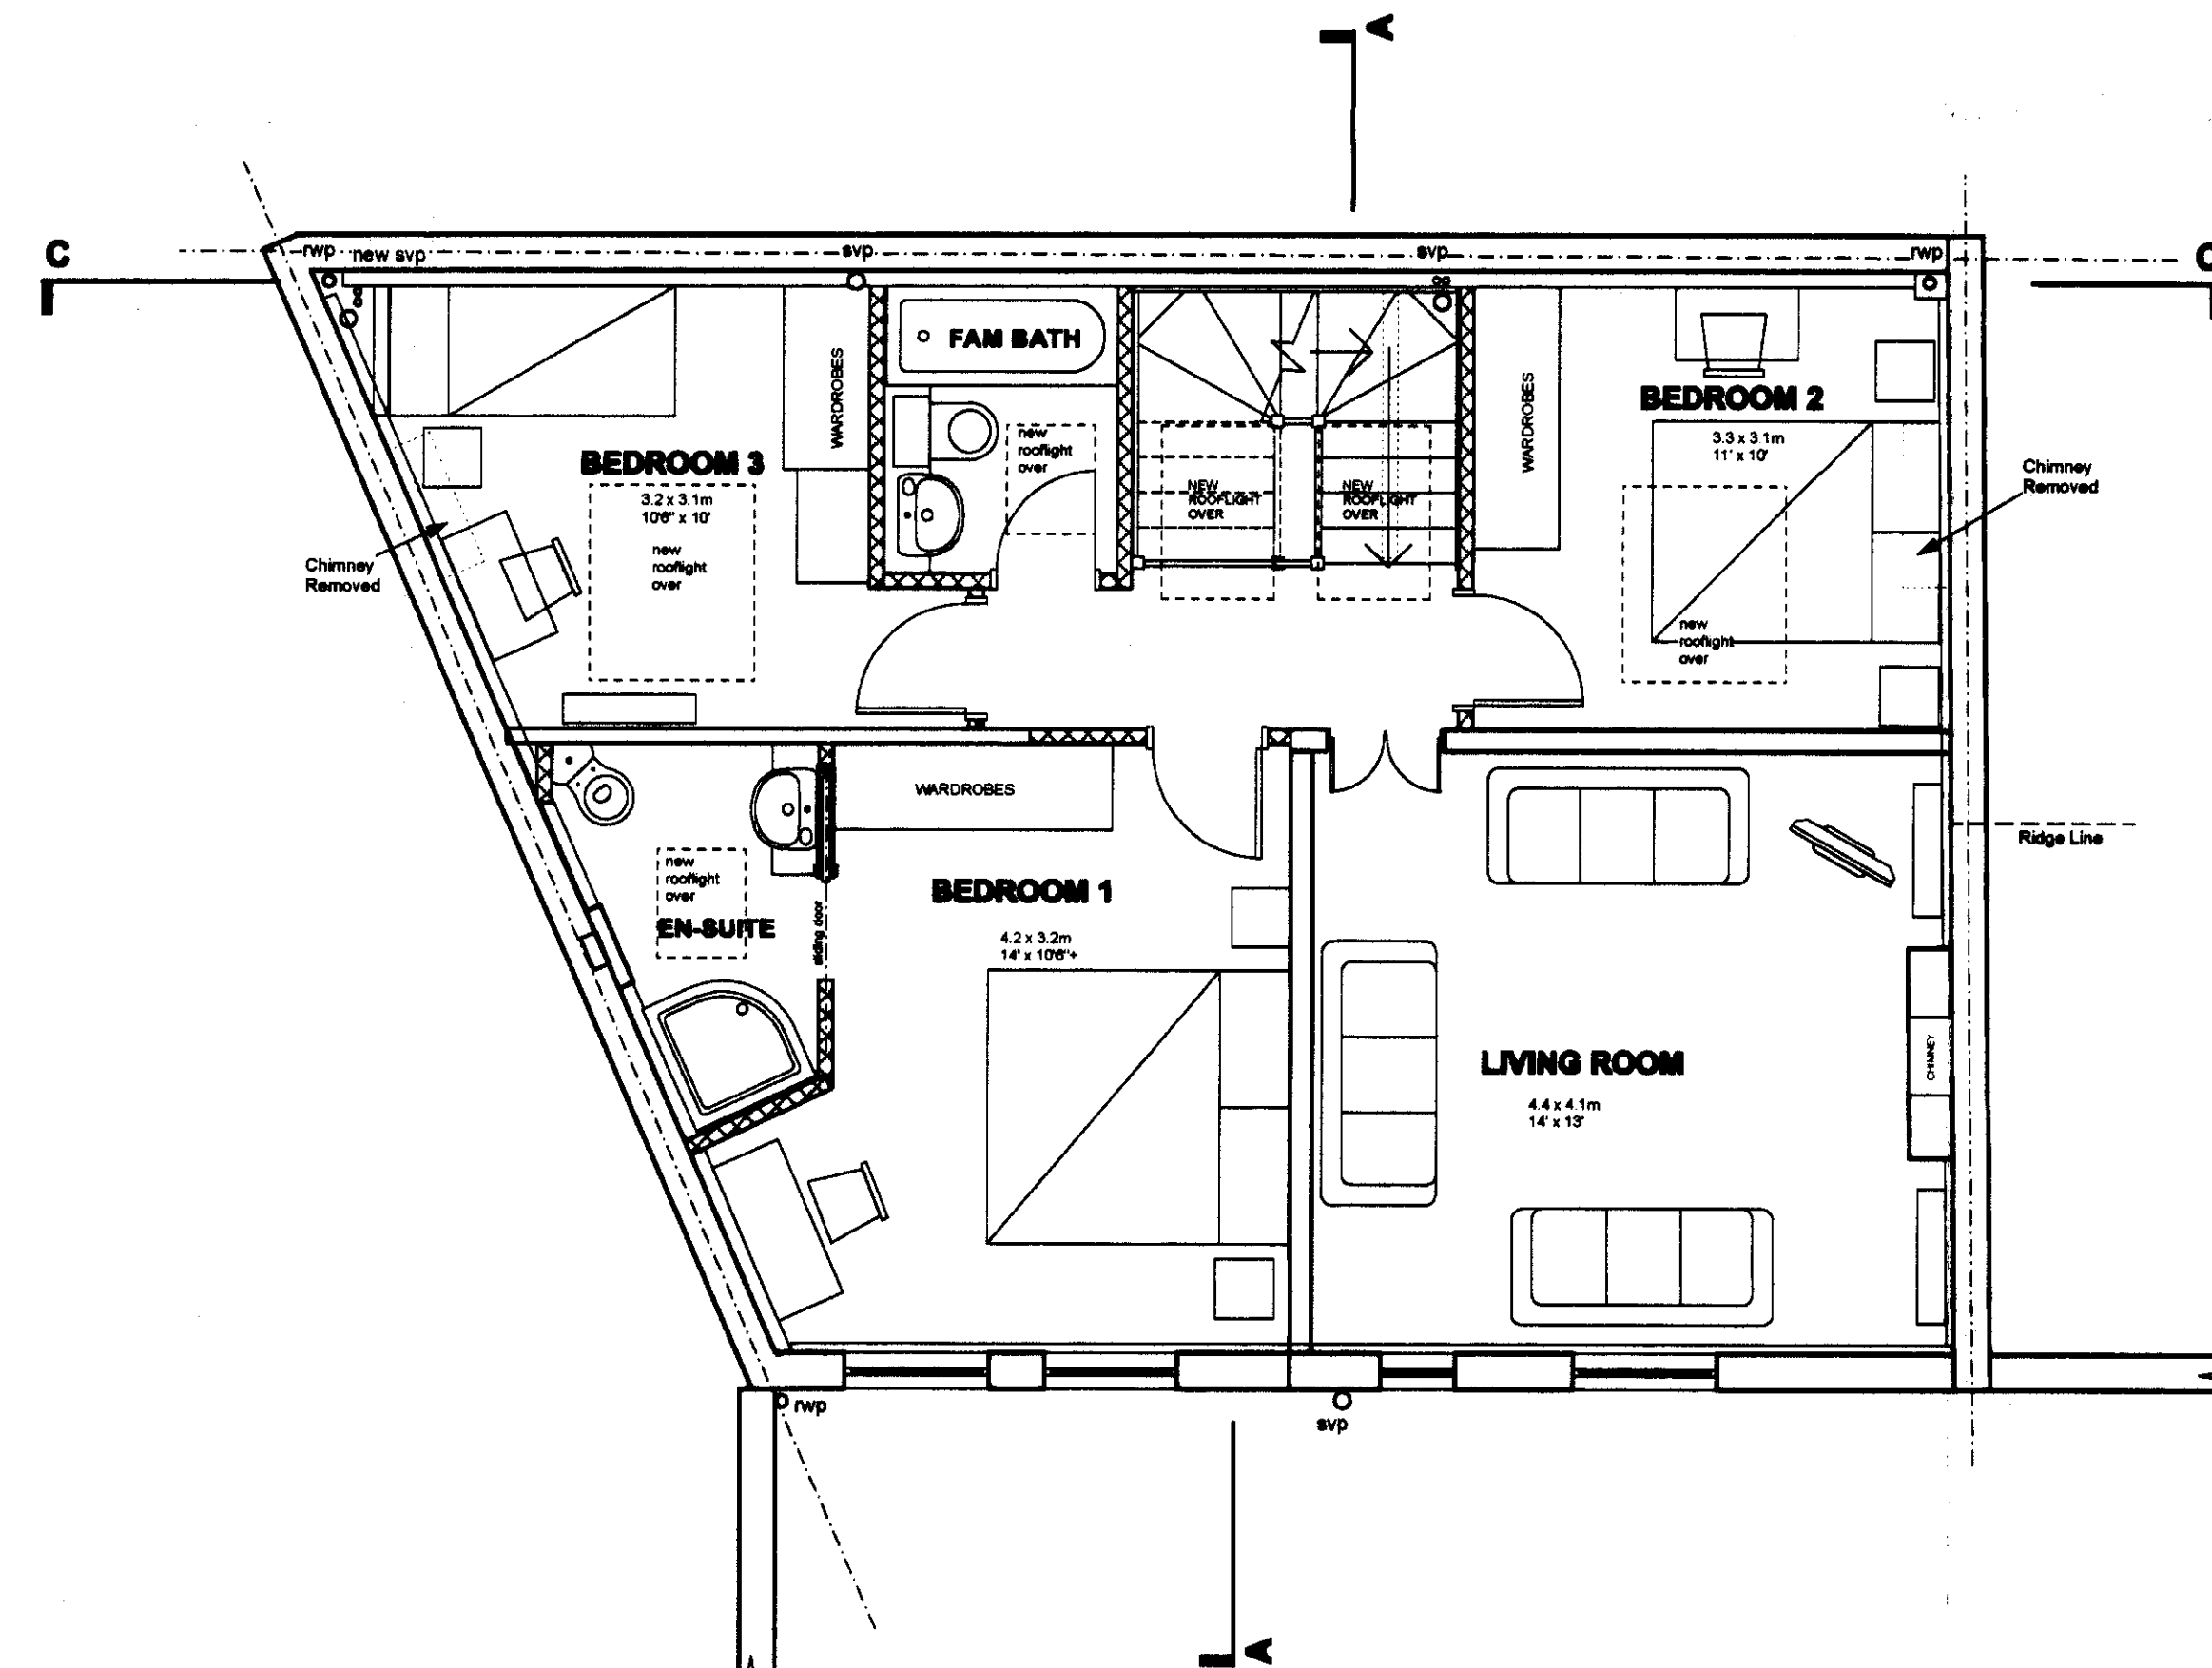

FIRST FLOOR PLAN AS PROPOSED 1:50

RECEIVED 16 FEB 2009

C 17-02-08 ELEVATIONS RE-DRAWN 1:50. SECTION C-C OMITTED
B 26-01-08 FIRST FLOOR LAYOUT REVISED
A 20-01-08 DRAWING FINALISED

P + R ASSOCIATES
CHARTERED ARCHITECTS

79 CALDER AVENUE, BROOKMANS PARK, HERTS AL3 7AJ
Tel: 01767 661 462 Fax: 01767 648 206
Email: enquiries@pr-architects.co.uk Web: www.pr-architects.co.uk

1:50	02-12-08	PP
------	----------	----

5 BAYNES MEWS
HAMPSTEAD
LONDON NW3 5BH

PLANS ELEVATION & SECTIONS
AS PROPOSED