


DO NOT SCALE FROM THIS DRAWING. All dimensions must be verified by the main contractor before the commencement on site of any item of work or the preparation of shop drawings for their own work or that of sub-contractor or suppliers.
This drawing is to be read in conjunction with all relevant documents. Any queries or discrepancies must be reported immediately to the architect.
This document is copyright of DDWH Architects Ltd.

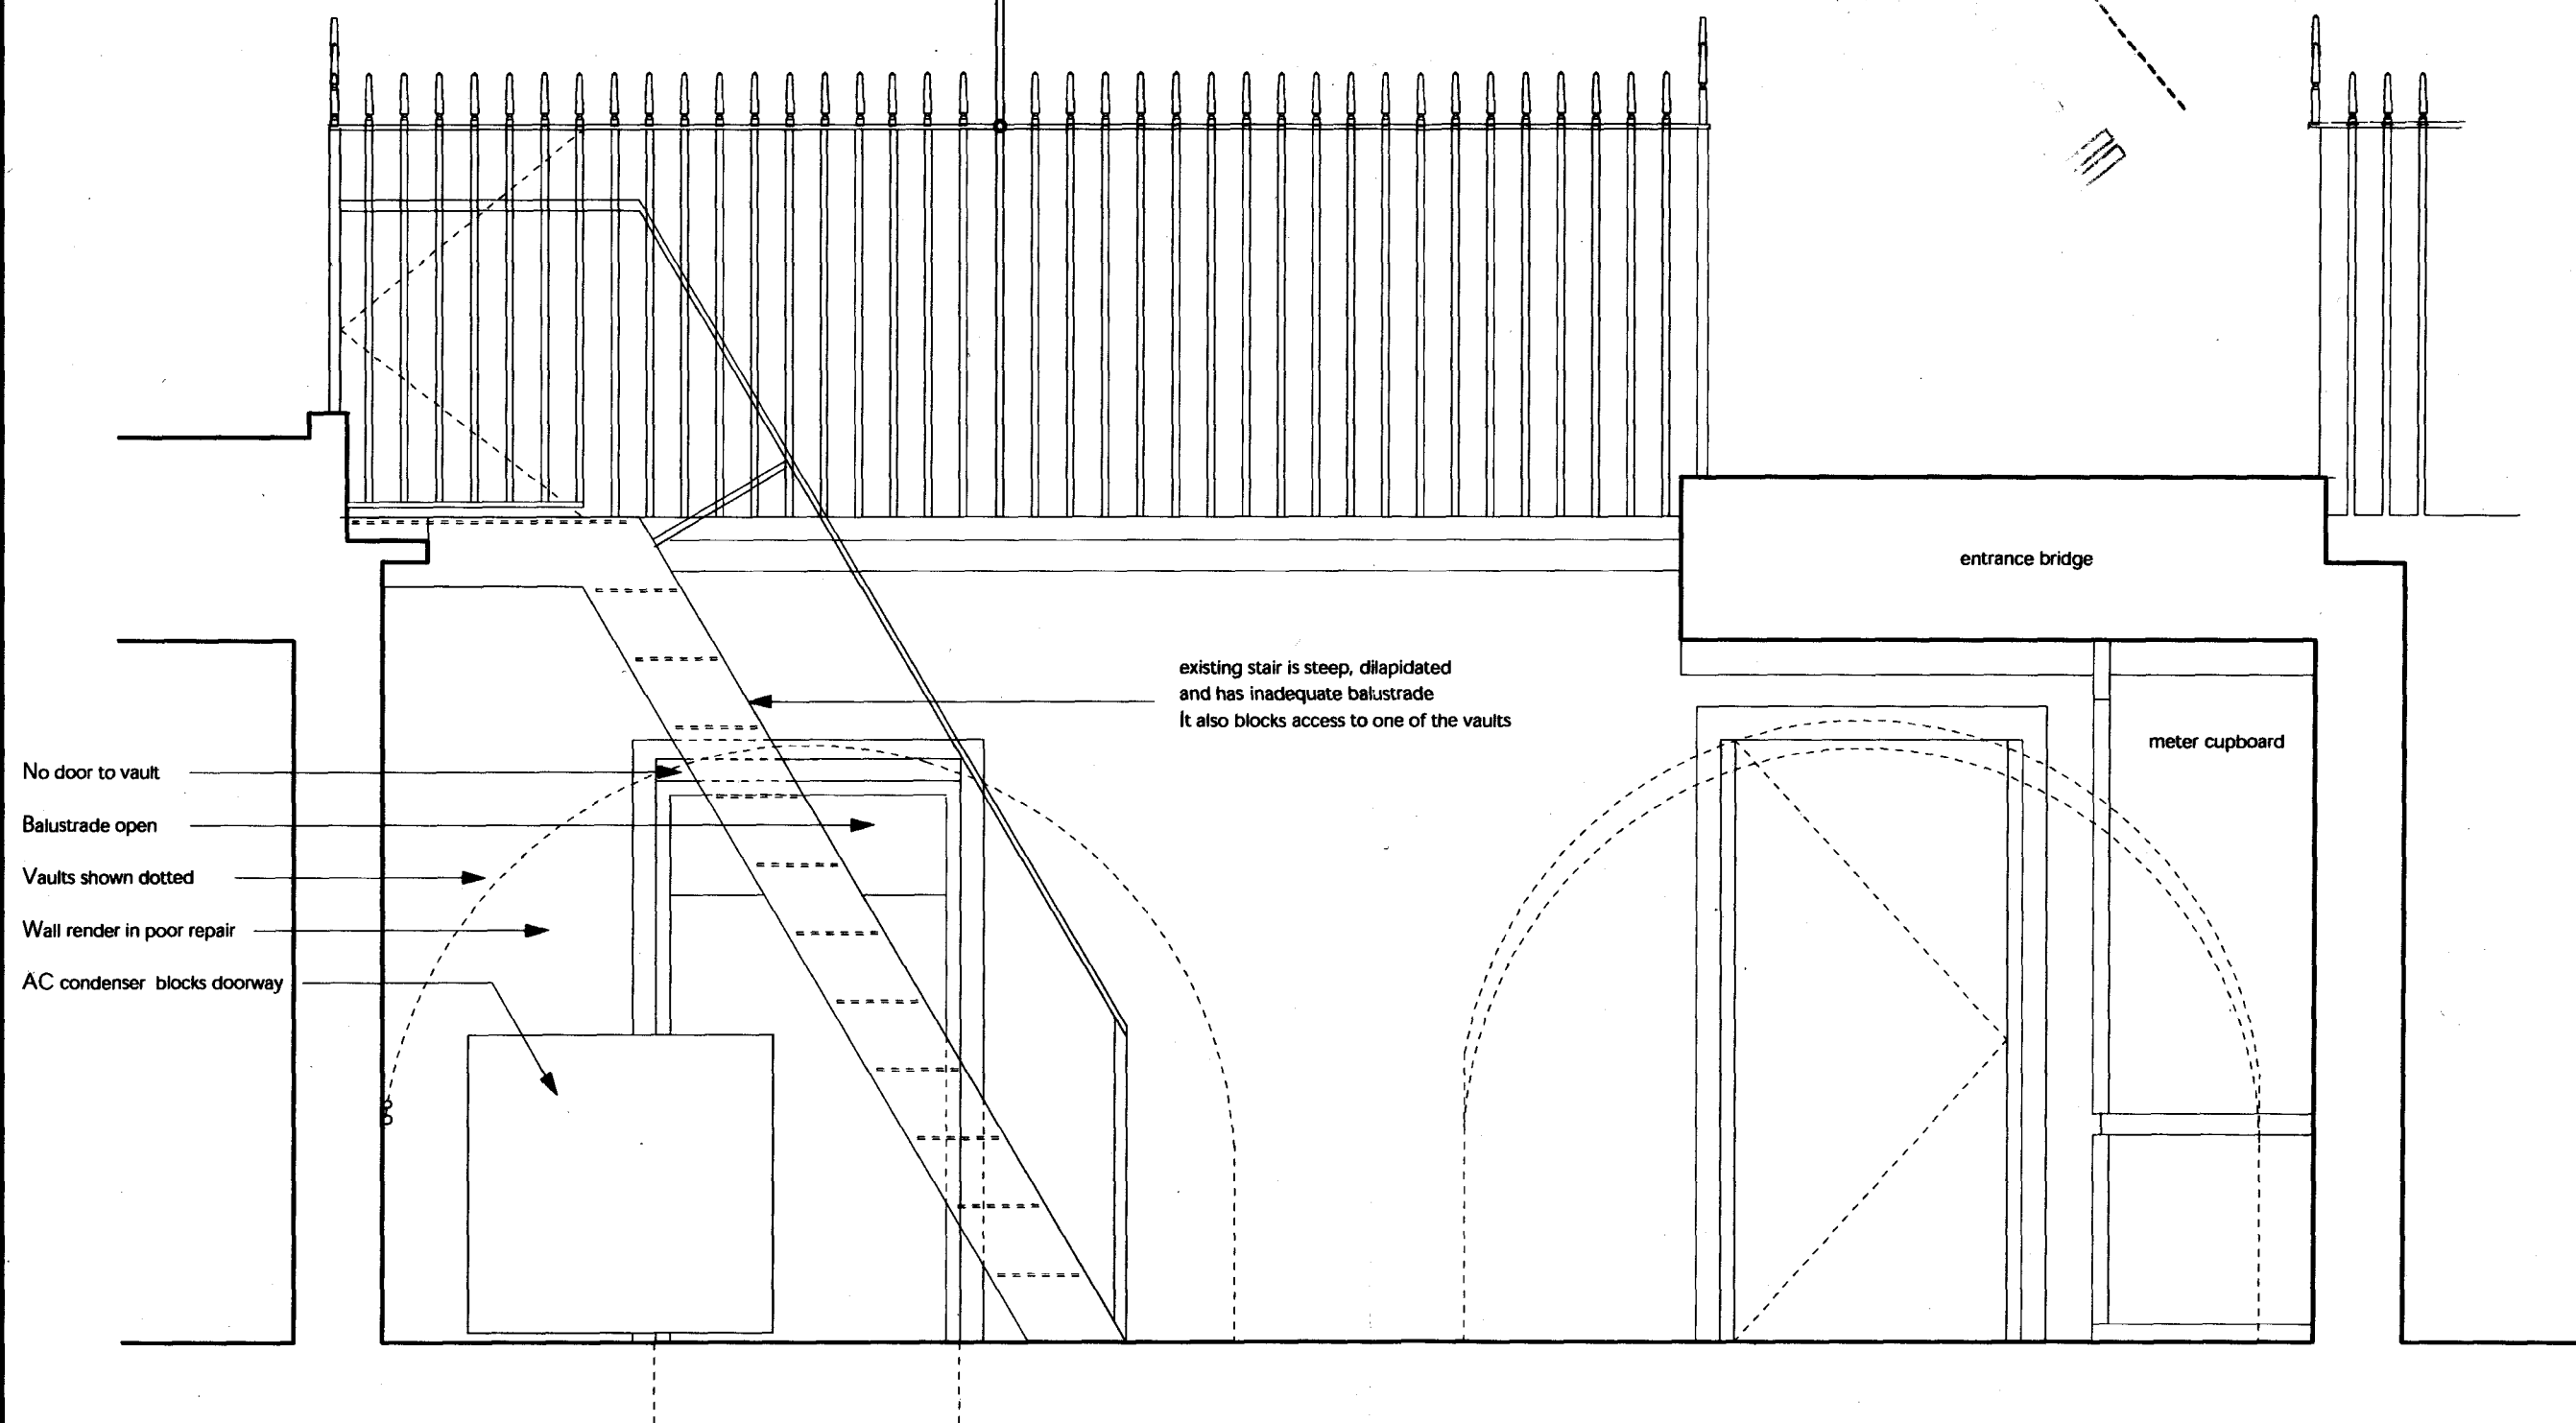

Rev	Date

Notes

Project:	8 Ely Place EC1	Date:	24th Nov 08
Client:	FR	Scale:	1:20
Drawing No:	114-107	Drawn:	wh
Drawing Title:	Vaults Elevation as Existing		

DDWH Architects

architecture urban design interior design

27 barnfield upper park road, london nw3 2uu
tel: 020 7691 0141
fax: 020 7691 0142

mail@ddwharchitects.com