


DO NOT SCALE FROM THIS DRAWING. All dimensions must be verified by the main contractor before the commencement on site of any item of work or the preparation of shop drawings for their own work or that of sub-contractor or suppliers.  
This drawing is to be read in conjunction with all relevant documents.  
Any queries or discrepancies must be reported immediately to the architect.  
This document is copyright of DDWH Architects Ltd.

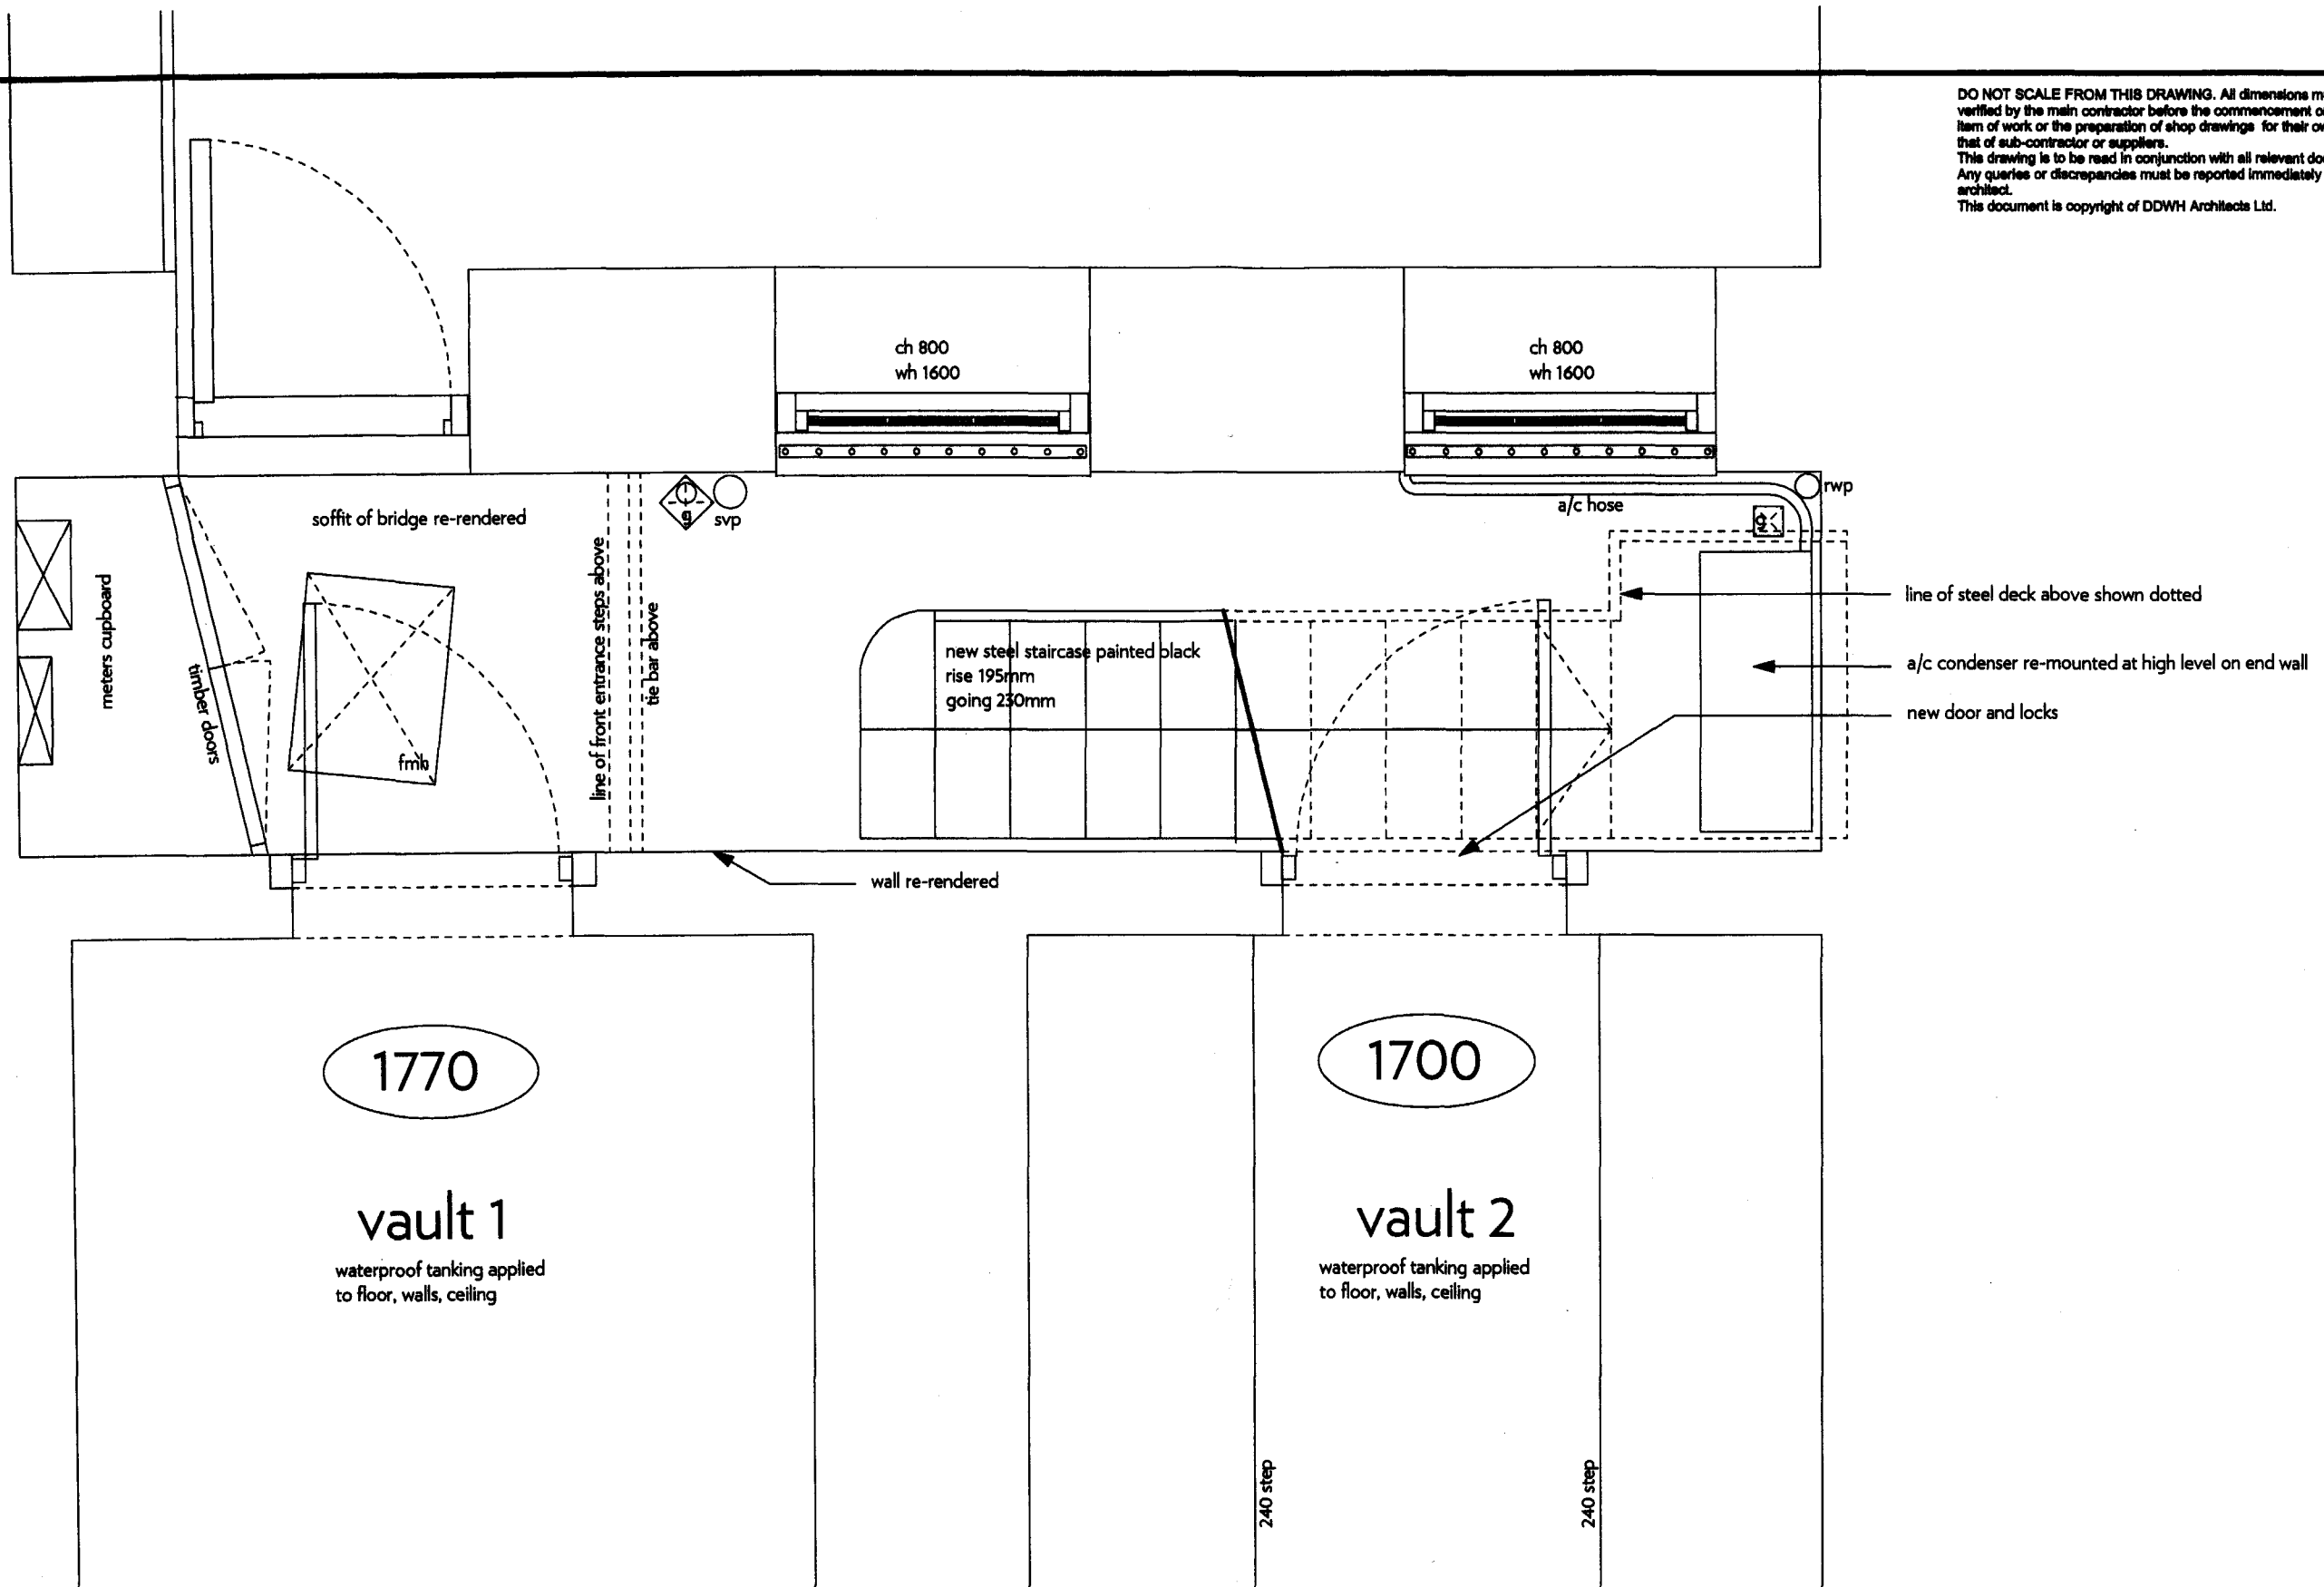

|     |      |       |                |                                     |        |             |   |
|-----|------|-------|----------------|-------------------------------------|--------|-------------|---|
| Rev | Date | Notes | Project:       | 8 Ely Place EC1                     | Date:  | 14th Nov 08 | <div>DDWH Architects</div> <div>architecture urban design interior design</div> <div>27 barnfield upper park road, london nw3 2uu</div> <div>tel: 020 7891 0141</div> <div>fax: 020 7891 0142</div> <div>mail@ddwharchitects.com</div> |
|     |      |       | Client:        | FR                                  | Scale: | 1:20        |   |
|     |      |       | Drawing No:    | 114-201                             | Drawn: | wh          |   |
|     |      |       | Drawing Title: | Basement Lightwell Plan as Proposed |        |             |   |
|     |      |       |                |                                     |        |             |   |
|     |      |       |                |                                     |        |             |   |