


DO NOT SCALE FROM THIS DRAWING. All dimensions must be verified by the main contractor before the commencement on site of any item of work or the preparation of shop drawings for their own work or that of sub-contractor or suppliers.
This drawing is to be read in conjunction with all relevant documents. Any queries or discrepancies must be reported immediately to the architect.
This document is copyright of DDWH Architects Ltd.

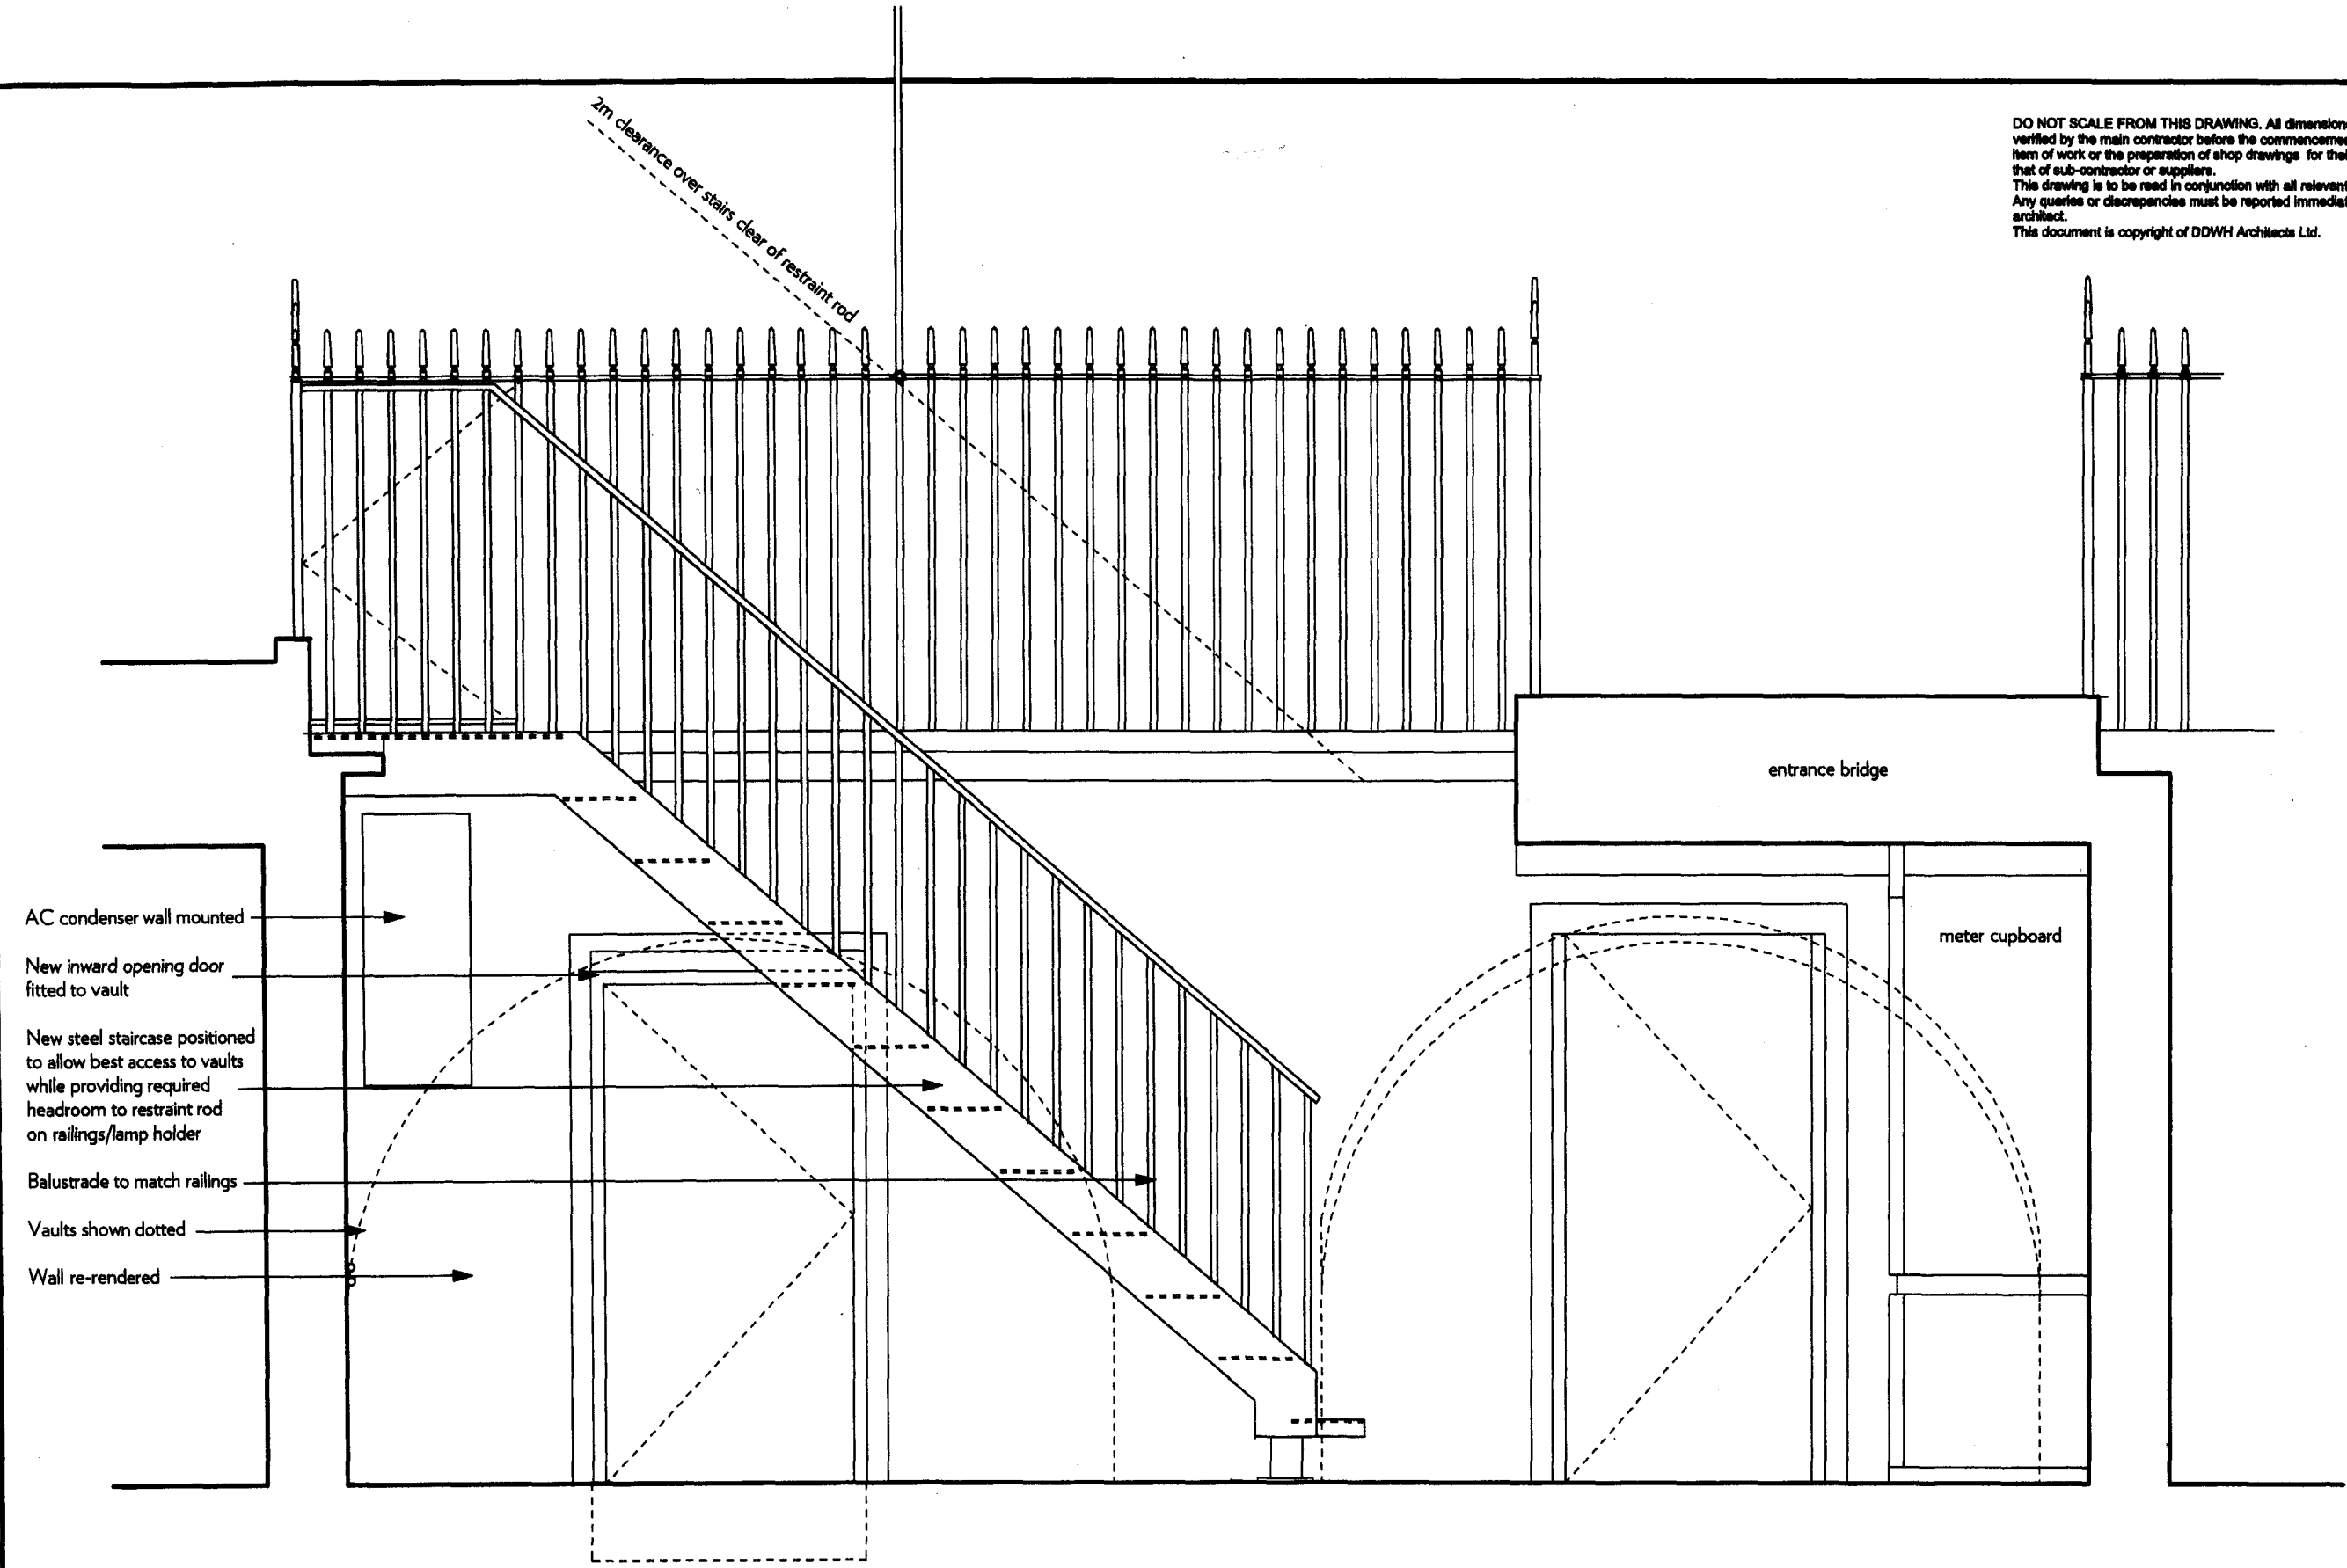

| | | | | | | | |
|-----|------|-------|----------------|------------------------------|--------|-------------|--|
| Rev | Date | Notes | Project: | 8 Ely Place EC1 | Date: | 24th Nov 08 | DDWH Architects architecture urban design interior design 27 barnfield upper park road, london nw3 2uu tel: 020 7881 0141 fax: 020 7881 0142 mail@ddwharchitects.com |
| | | | Client: | FR | Scale: | 1:20 | |
| | | | Drawing No: | 114-207 | Drawn: | wh | |
| | | | Drawing Title: | Vaults Elevation as Proposed | | | |
| | | | | | | | |
| | | | | | | | |
| | | | | | | | |
| | | | | | | | |