



DO NOT SCALE FROM THIS DRAWING. All dimensions must be verified by the main contractor before the commencement on site of any item of work or the preparation of shop drawings for their own work or that of sub-contractor or suppliers.
This drawing is to be read in conjunction with all relevant documents.. Any queries or discrepancies must be reported immediately to the architect.
This document is copyright of DDWH Architects Ltd.

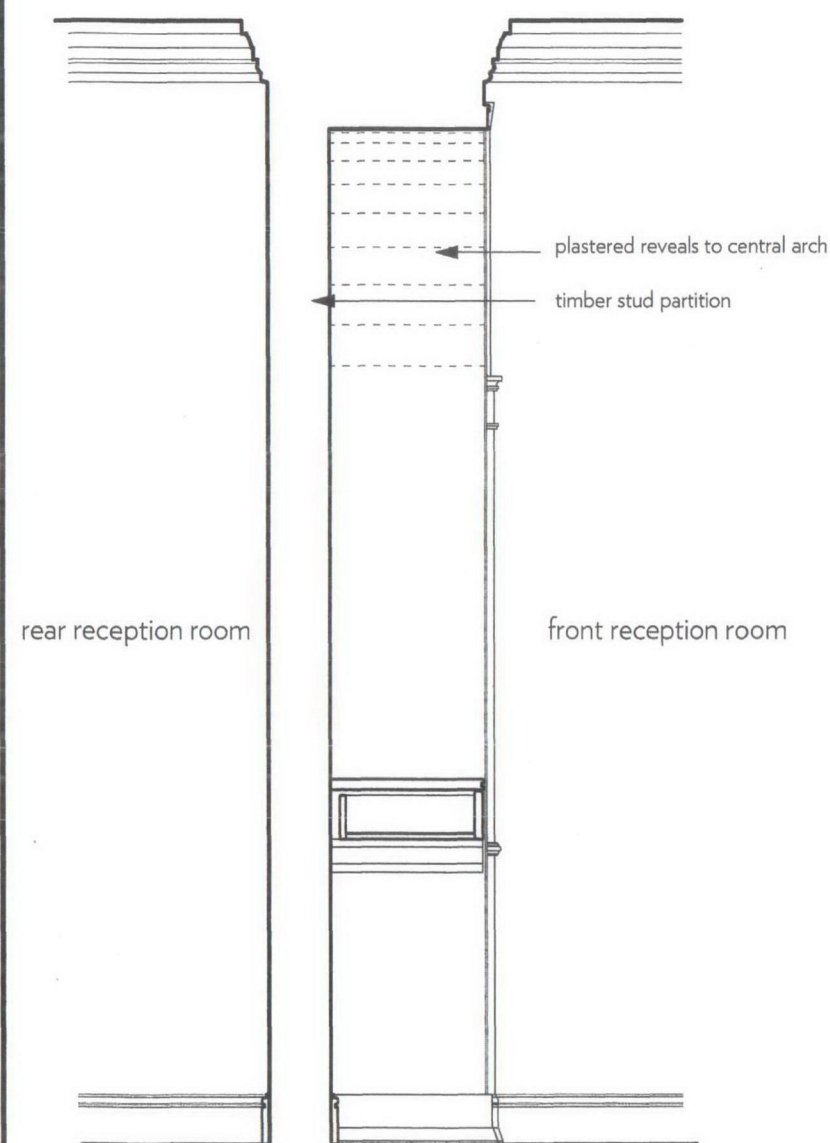

Section through centre of archway and partition

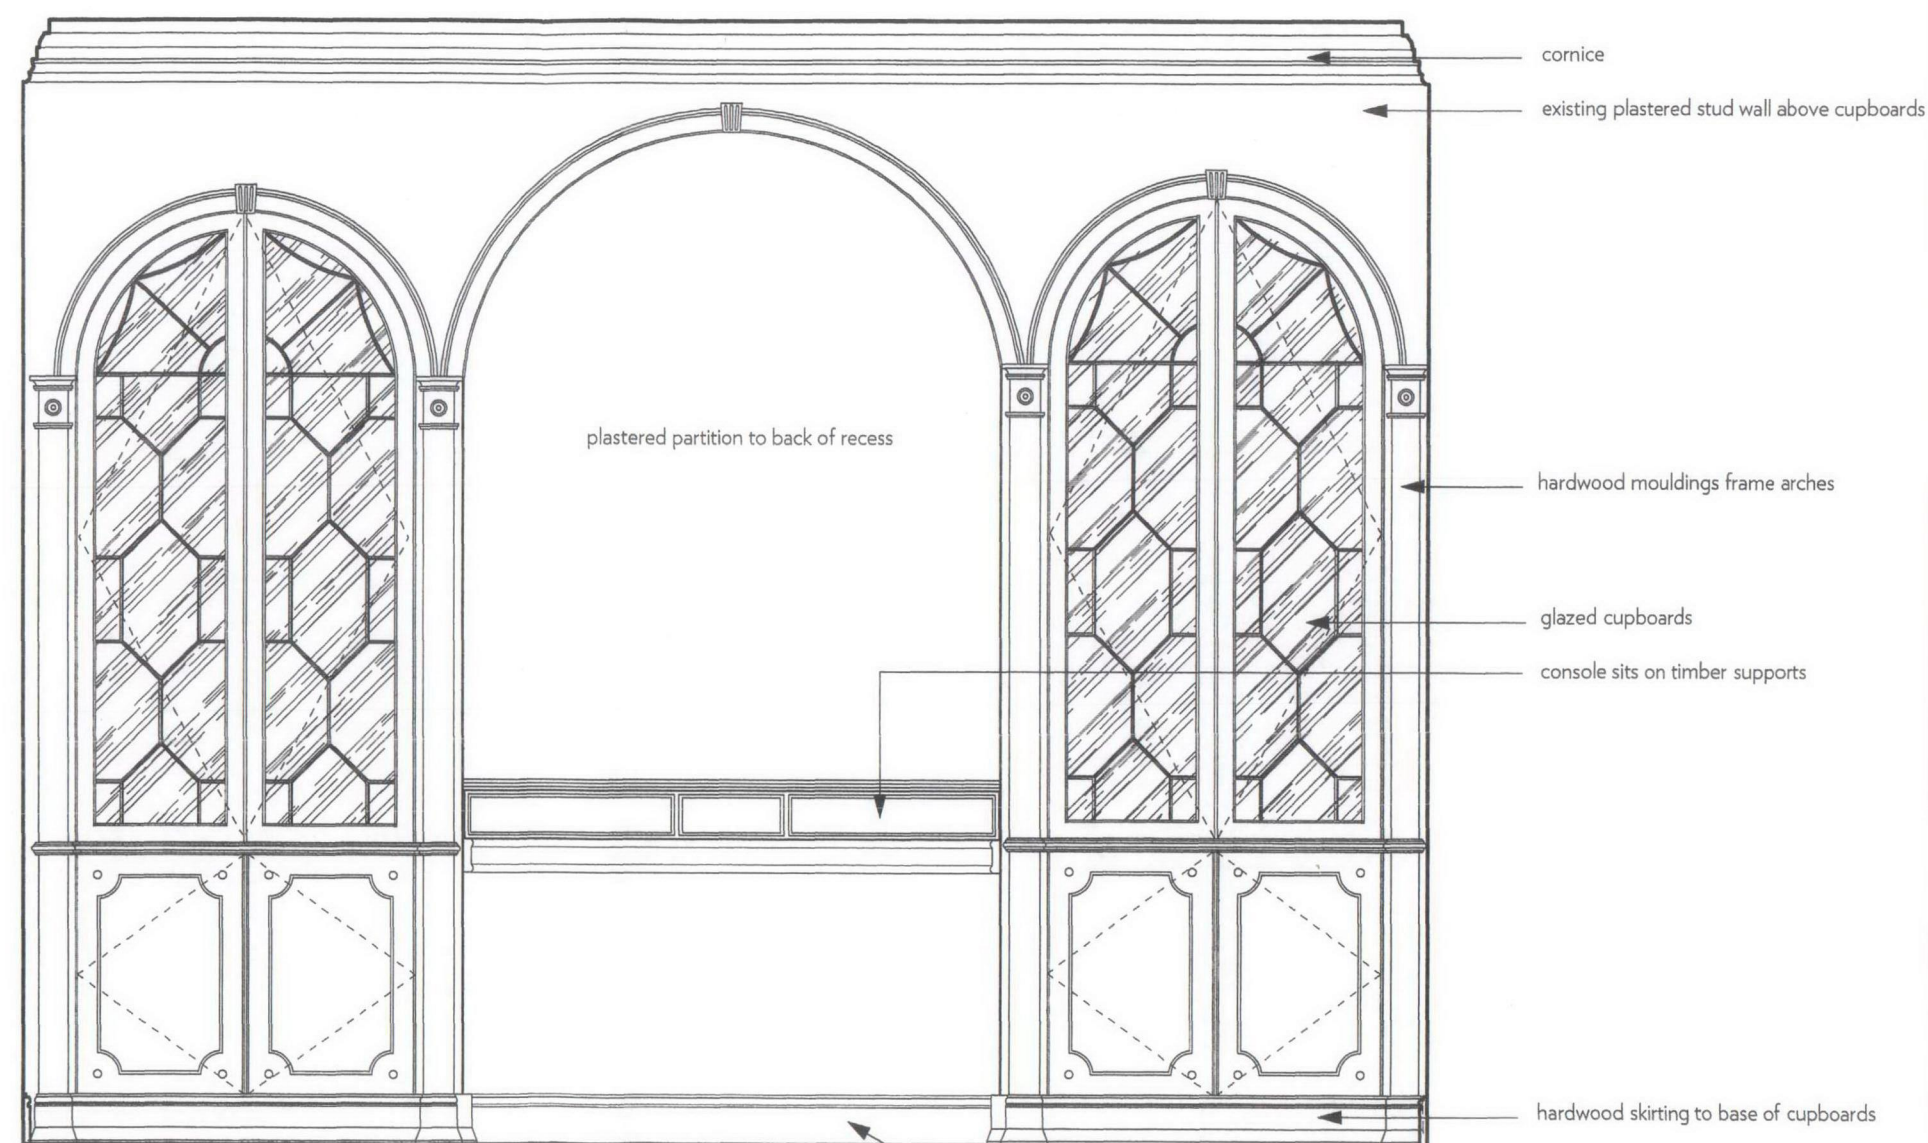

Elevation of archway from front reception room

Rev	Date	Notes	Project:	Date:	DDWH Architects architecture urban design interior design 27 barnfield upper park road, london nw3 2uu tel: 020 7691 0141 fax: 020 7691 0142 mail@ddwharchitects.com
			8 Ely Place EC1	14th Nov 08	
			Client: FR	Scale: 1:20	
			Drawing No: 114-105	Drawn: wh	
			Drawing Title: Internal Bookcase Elevation/Section as Existing		