


DO NOT SCALE FROM THIS DRAWING. All dimensions must be verified by the main contractor before the commencement on site of any item of work or the preparation of shop drawings for their own work or that of sub-contractor or suppliers.  
This drawing is to be read in conjunction with all relevant documents.. Any queries or discrepancies must be reported immediately to the architect.  
This document is copyright of DDWH Architects Ltd.

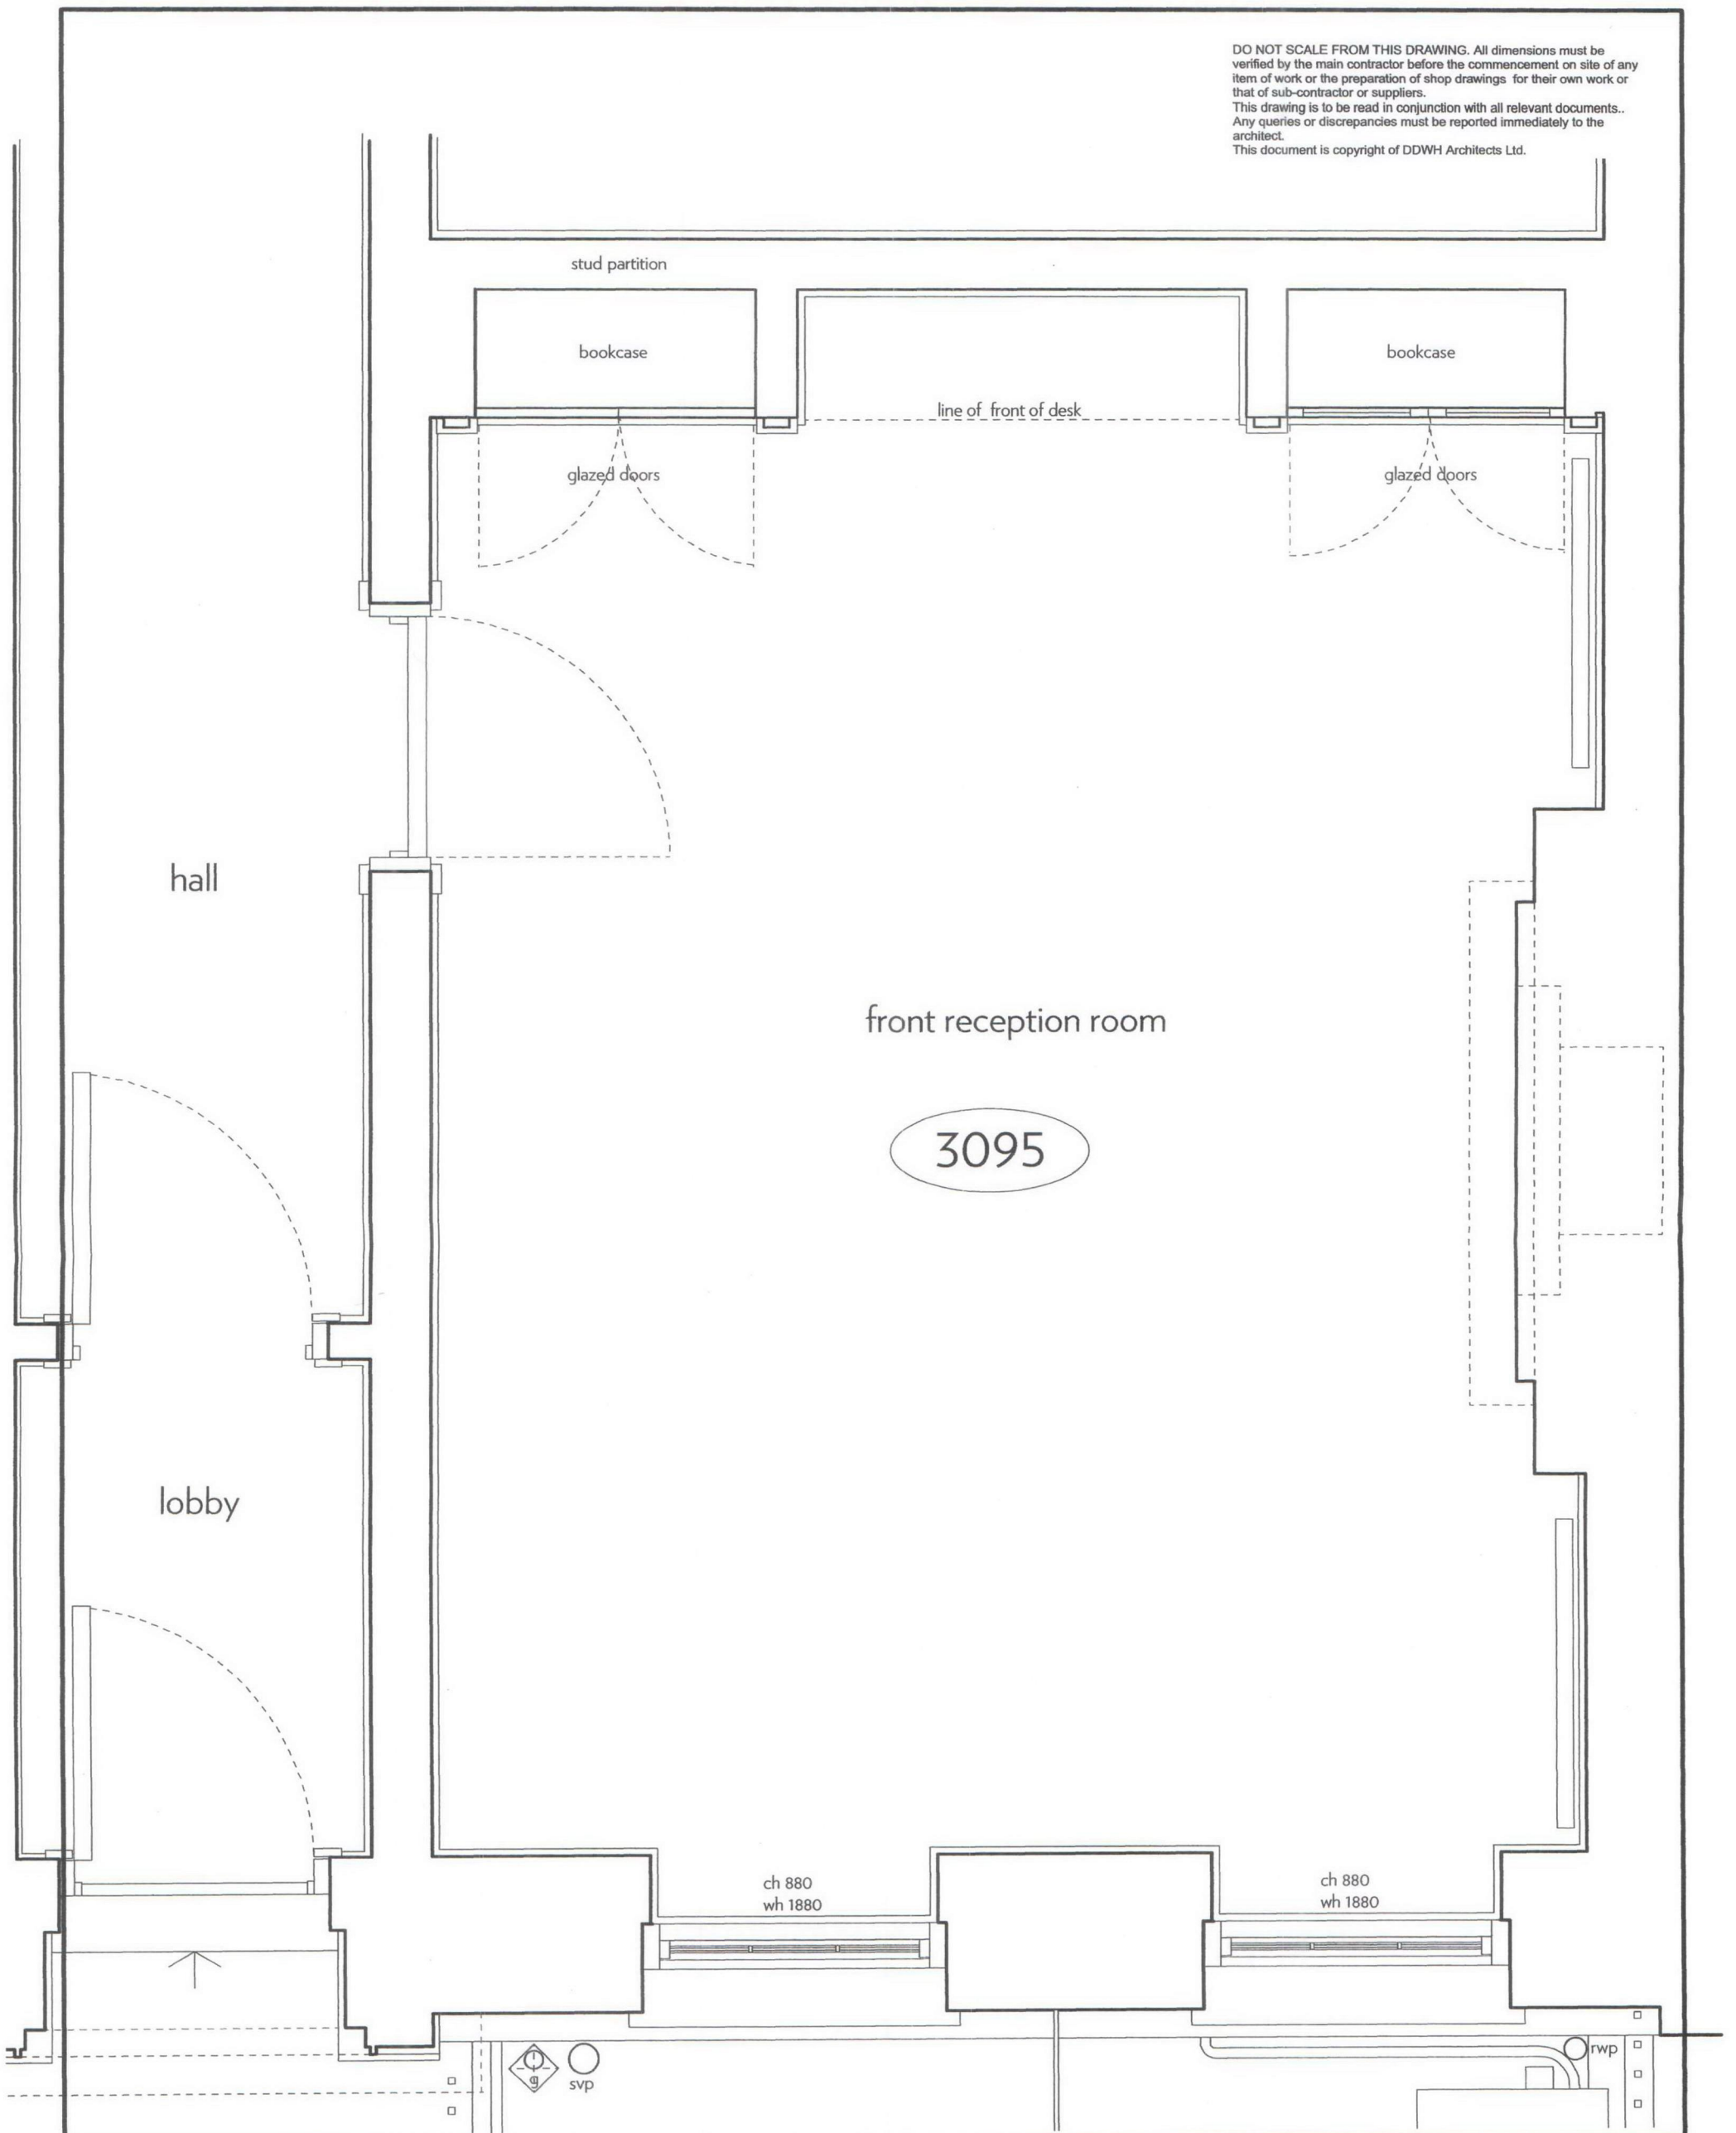

| Rev | Date |
|-----|------|
|     |      |
|     |      |
|     |      |
|     |      |
|     |      |
|     |      |

| Notes |
|-------|
|       |
|       |
|       |
|       |
|       |
|       |

|                                                            |                          |
|------------------------------------------------------------|--------------------------|
| <b>Project:</b> 8 Ely Place EC1                            | <b>Date:</b> 14th Nov 08 |
| <b>Client:</b> FR                                          | <b>Scale:</b> 1:20       |
| <b>Drawing Number:</b> 114-106                             | <b>Drawn by:</b> wh      |
| <b>Drawing Title:</b> Front Room/Bookcase Plan as Existing |                          |

**DDWH Architects**  
architecture urban design interior design  
27 barnfield upper park road, london nw3 2uu  
tel: 020 7691 0141  
fax: 020 7691 0142  
mail@ddwharchitects.com