


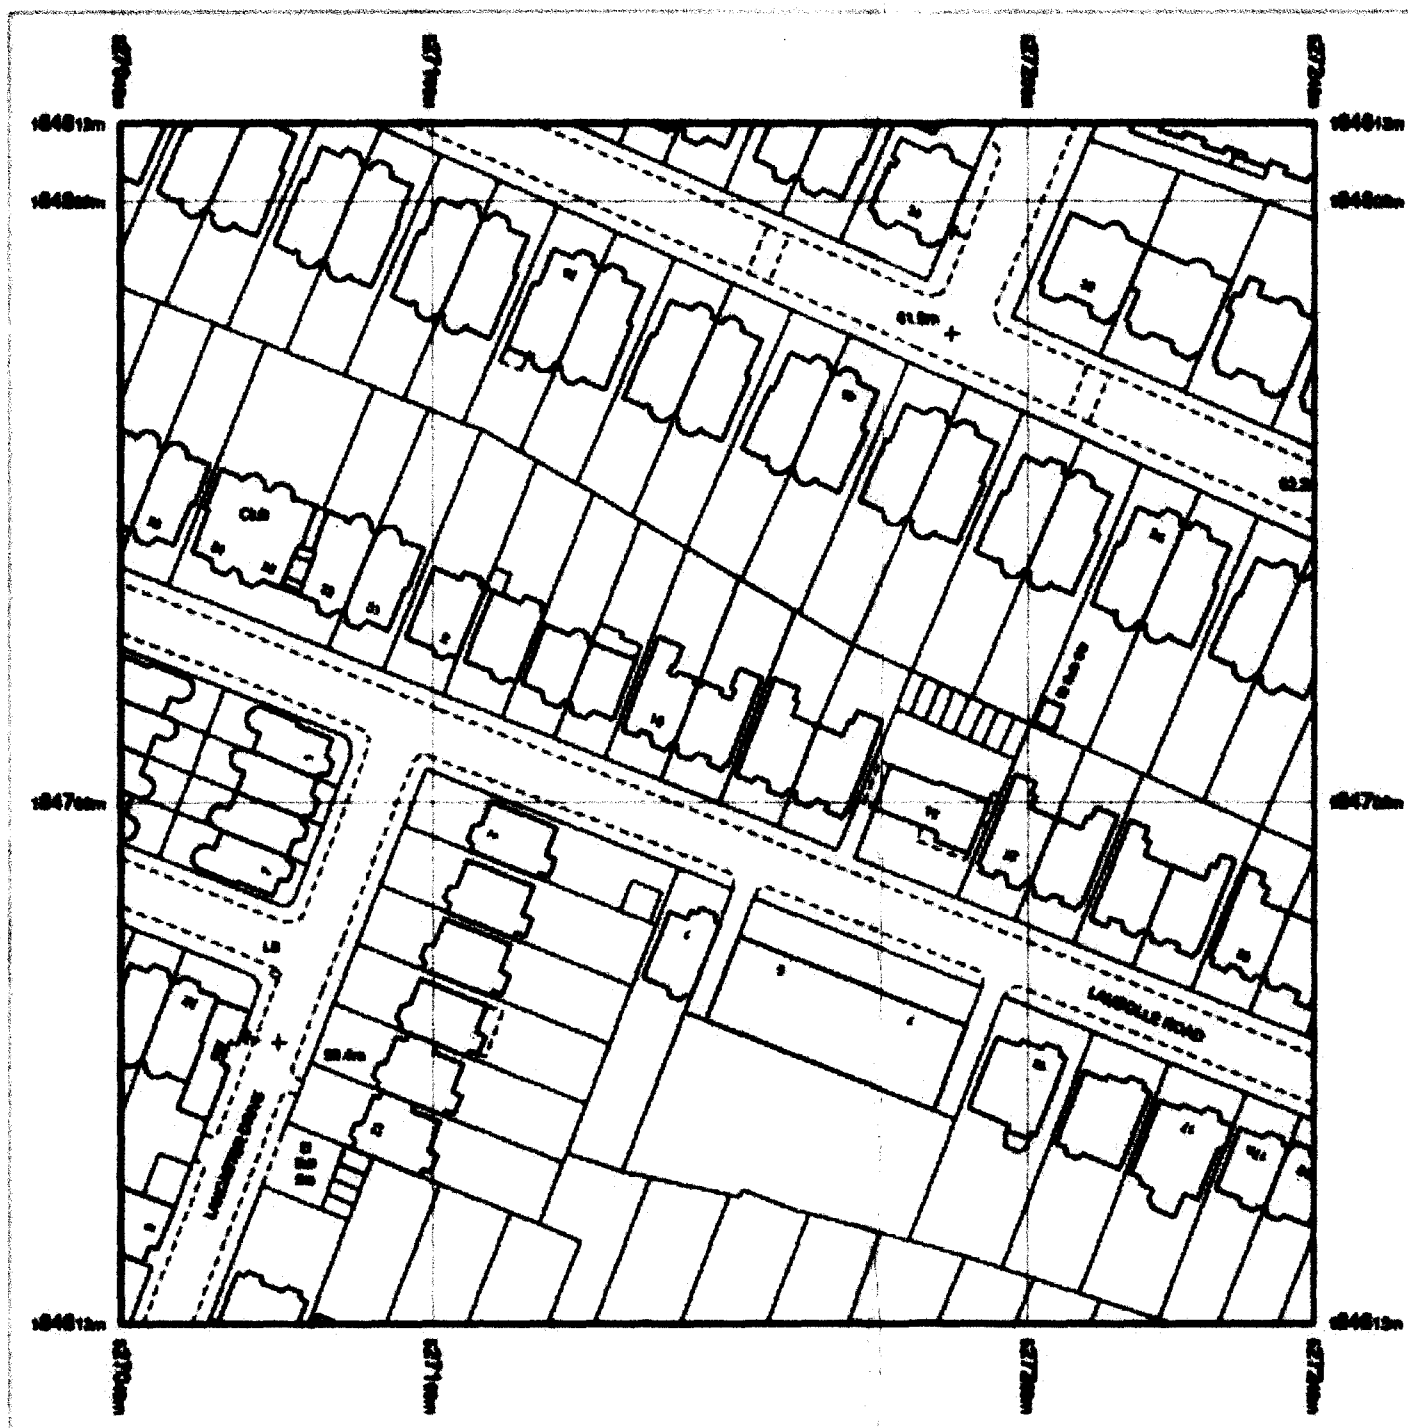

Produced 04.12.2005 from the Ordnance Survey National Geographic Database and incorporating aerial photograph available at this date. © Crown Copyright 2005.

Reproduction in whole or part is prohibited without the prior permission of Ordnance Survey.

Ordnance Survey, the OS Symbol and OS Sitemap are registered trademarks of Ordnance Survey, the national mapping agency of Great Britain.

The representation of a road, track or path is no evidence of a right of way.

The representation of features as lines is no evidence of a property boundary.



Supplied by: Standards
Serial number: 00000000
Centre coordinates: 527147.00 104712.00

Further information can be found on the OS Sitemap Information leaflet or the Ordnance Survey web site: www.ordnancesurvey.co.uk

map type	GENERAL ARRANGEMENT		
map date	Planning - D		
Seaks Maguire Architects			
Studio 4	2 Downshire Hill	London NW8 1NP	
	tel. 020 7461 0555	fax 020 7461 4890	
Project			
12 Lambolle Road, London NW8 4HP			
Title			
ordnance survey map			
Client			
Mr. & Mrs. Wiles			
scale	see each sheet	drawing MP	date 20/12/2005
job number	464	drawing number	001
		revision	•