


- NOTES
1. This drawing must not be scaled
 2. The contractor is to check all dimensions on site



A longitudinal section
as proposed
1:50

0 1 2 3 4 5m

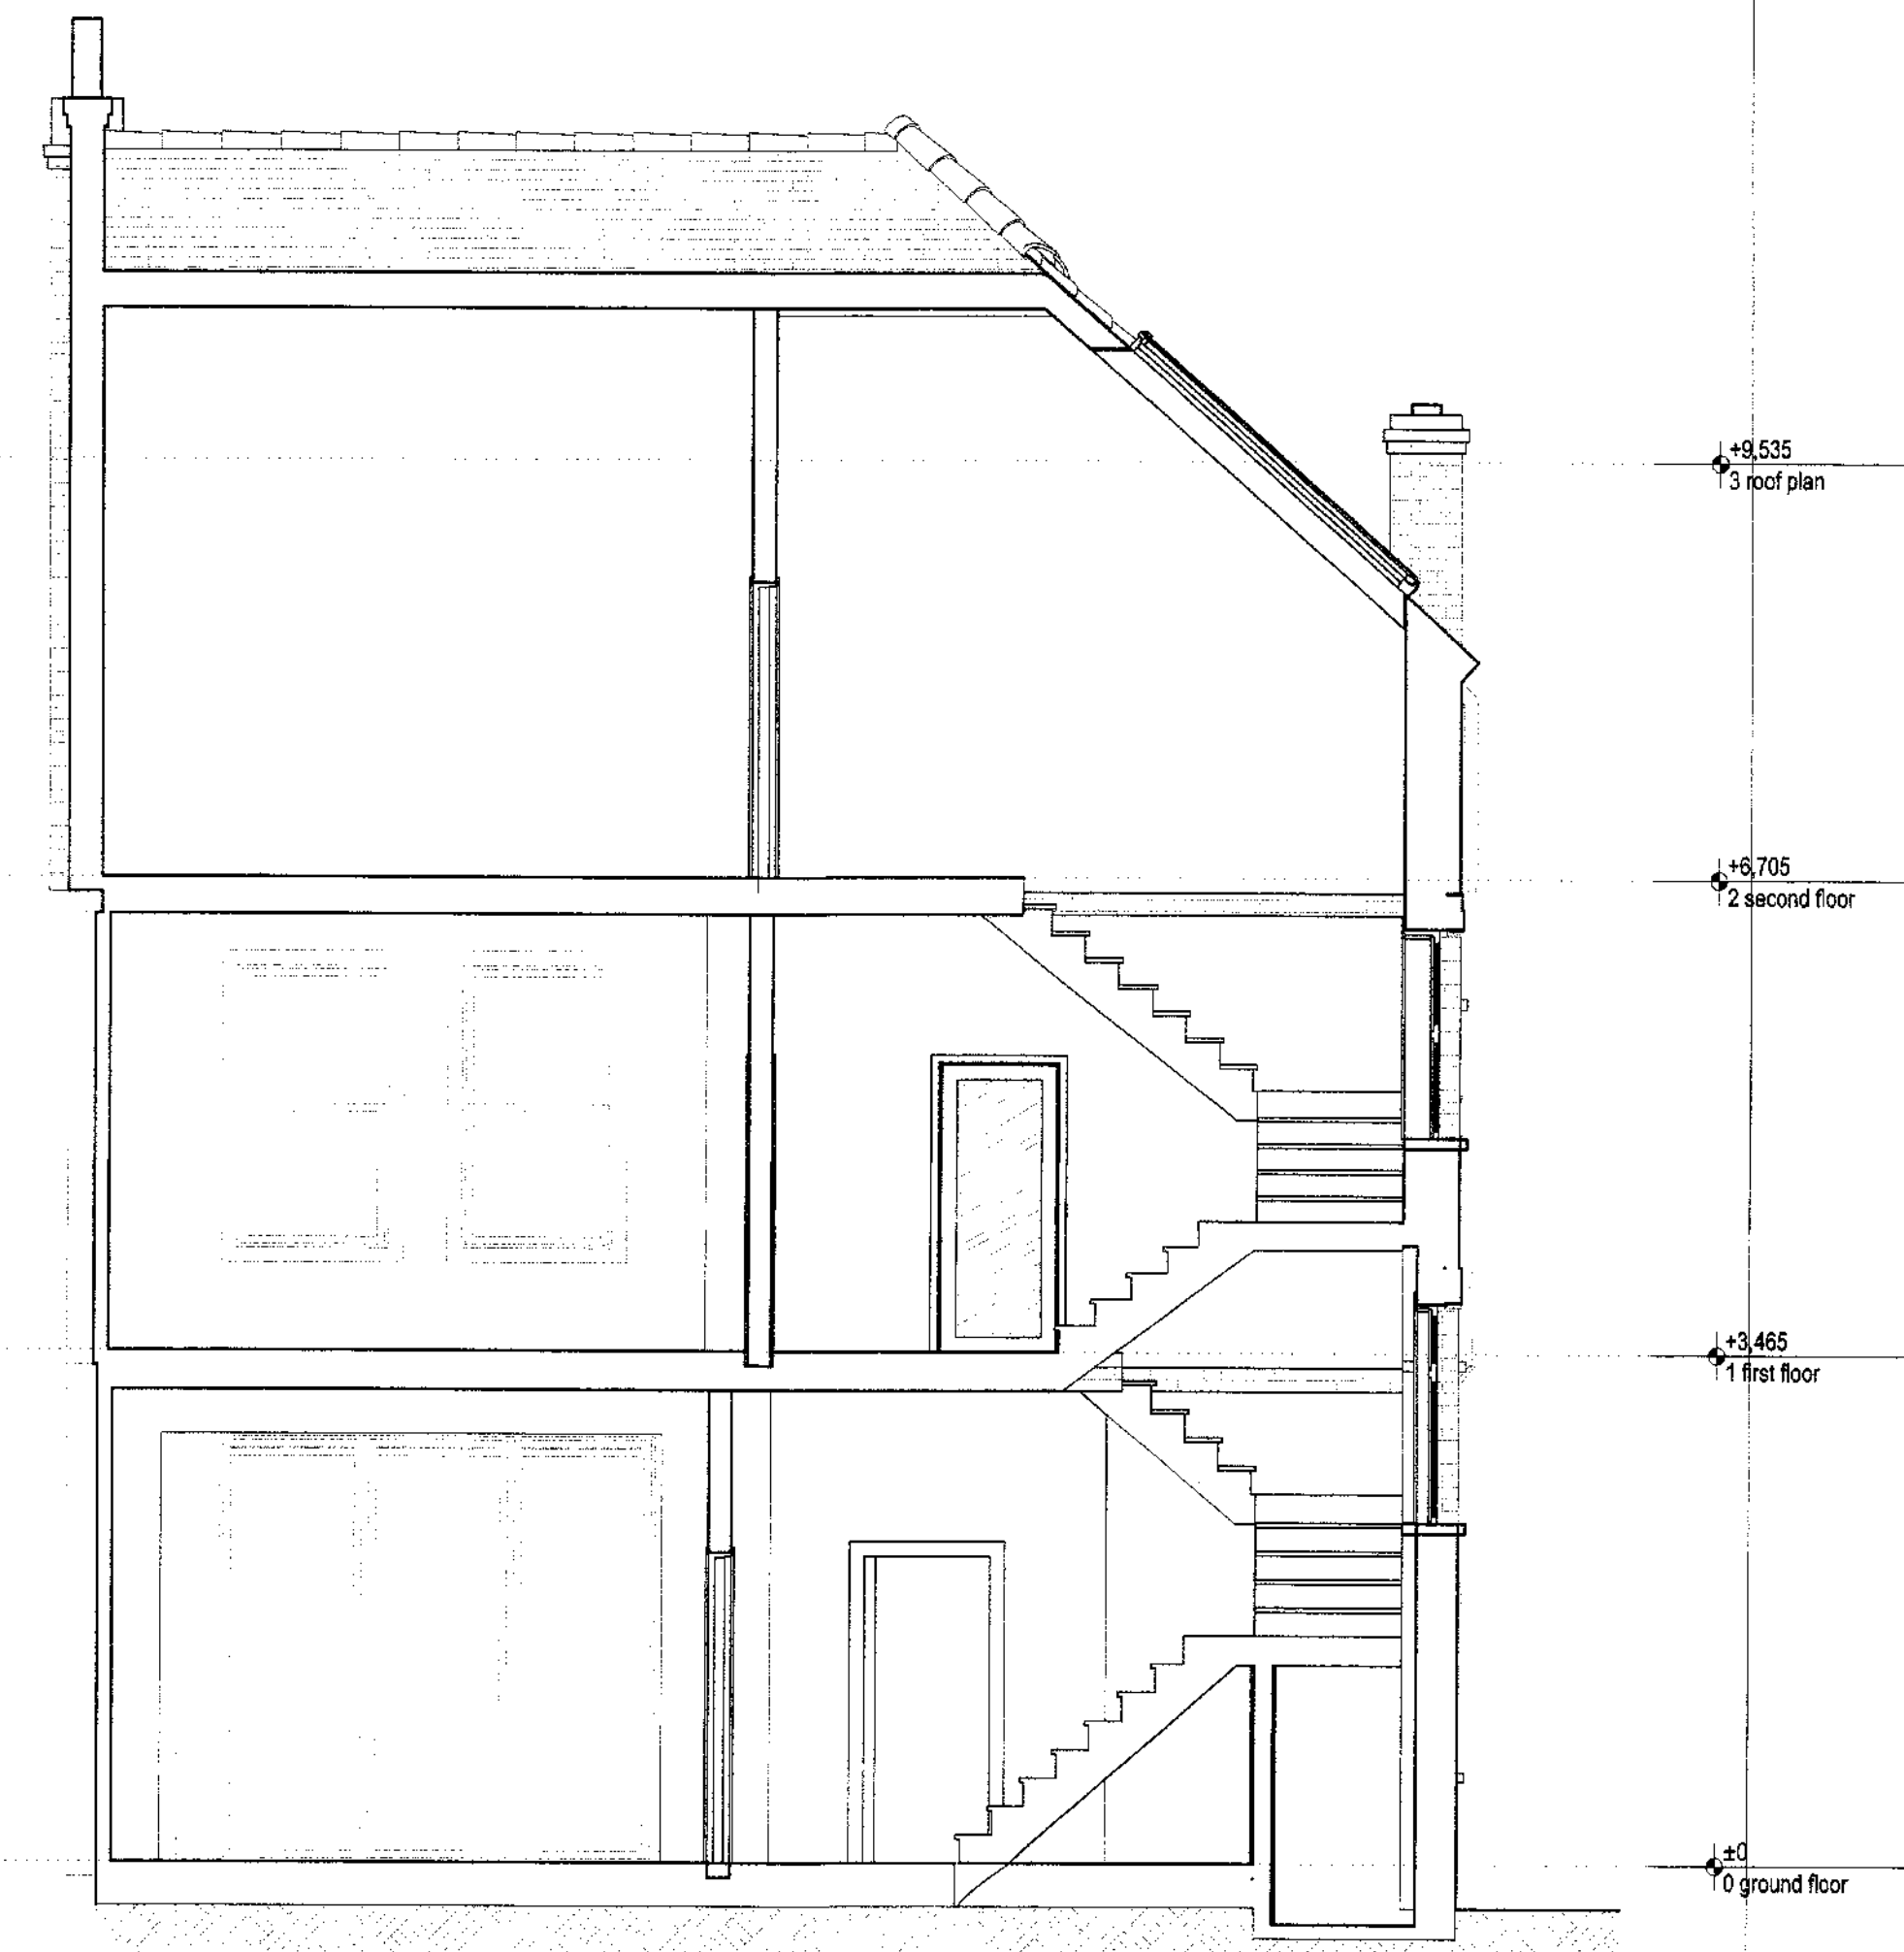

B transversal stairs section
as proposed
1:50

0 1 2 3 4 5m

A			
ID	Description	Drawn/Approv.	Date
dwg type	GENERAL ARRANGEMENT		
dwg status	Planning - D		
Sacks Maguire Architects			
Studio 4	2 Downshire Hill	London NW3 1NR	
	tel. 020 7431 0665	fax 020 7431 4398	
Project			
12 Lambolie Road, London NW3 4HP			
Title			
A-A, B-B sections as proposed			
Client			
Mr. & Mrs. Wise			
scale	see each dwg	drawn MF	date 23/12/2006
job number	drawing number	revision	
464	012	•	