


Do not scale from this drawing. The contractor is to check all dimensions on site and report any discrepancies to the architect.  
 All rights described in chapter IV of the copyright, designs and patents act 1988 have been generally asserted

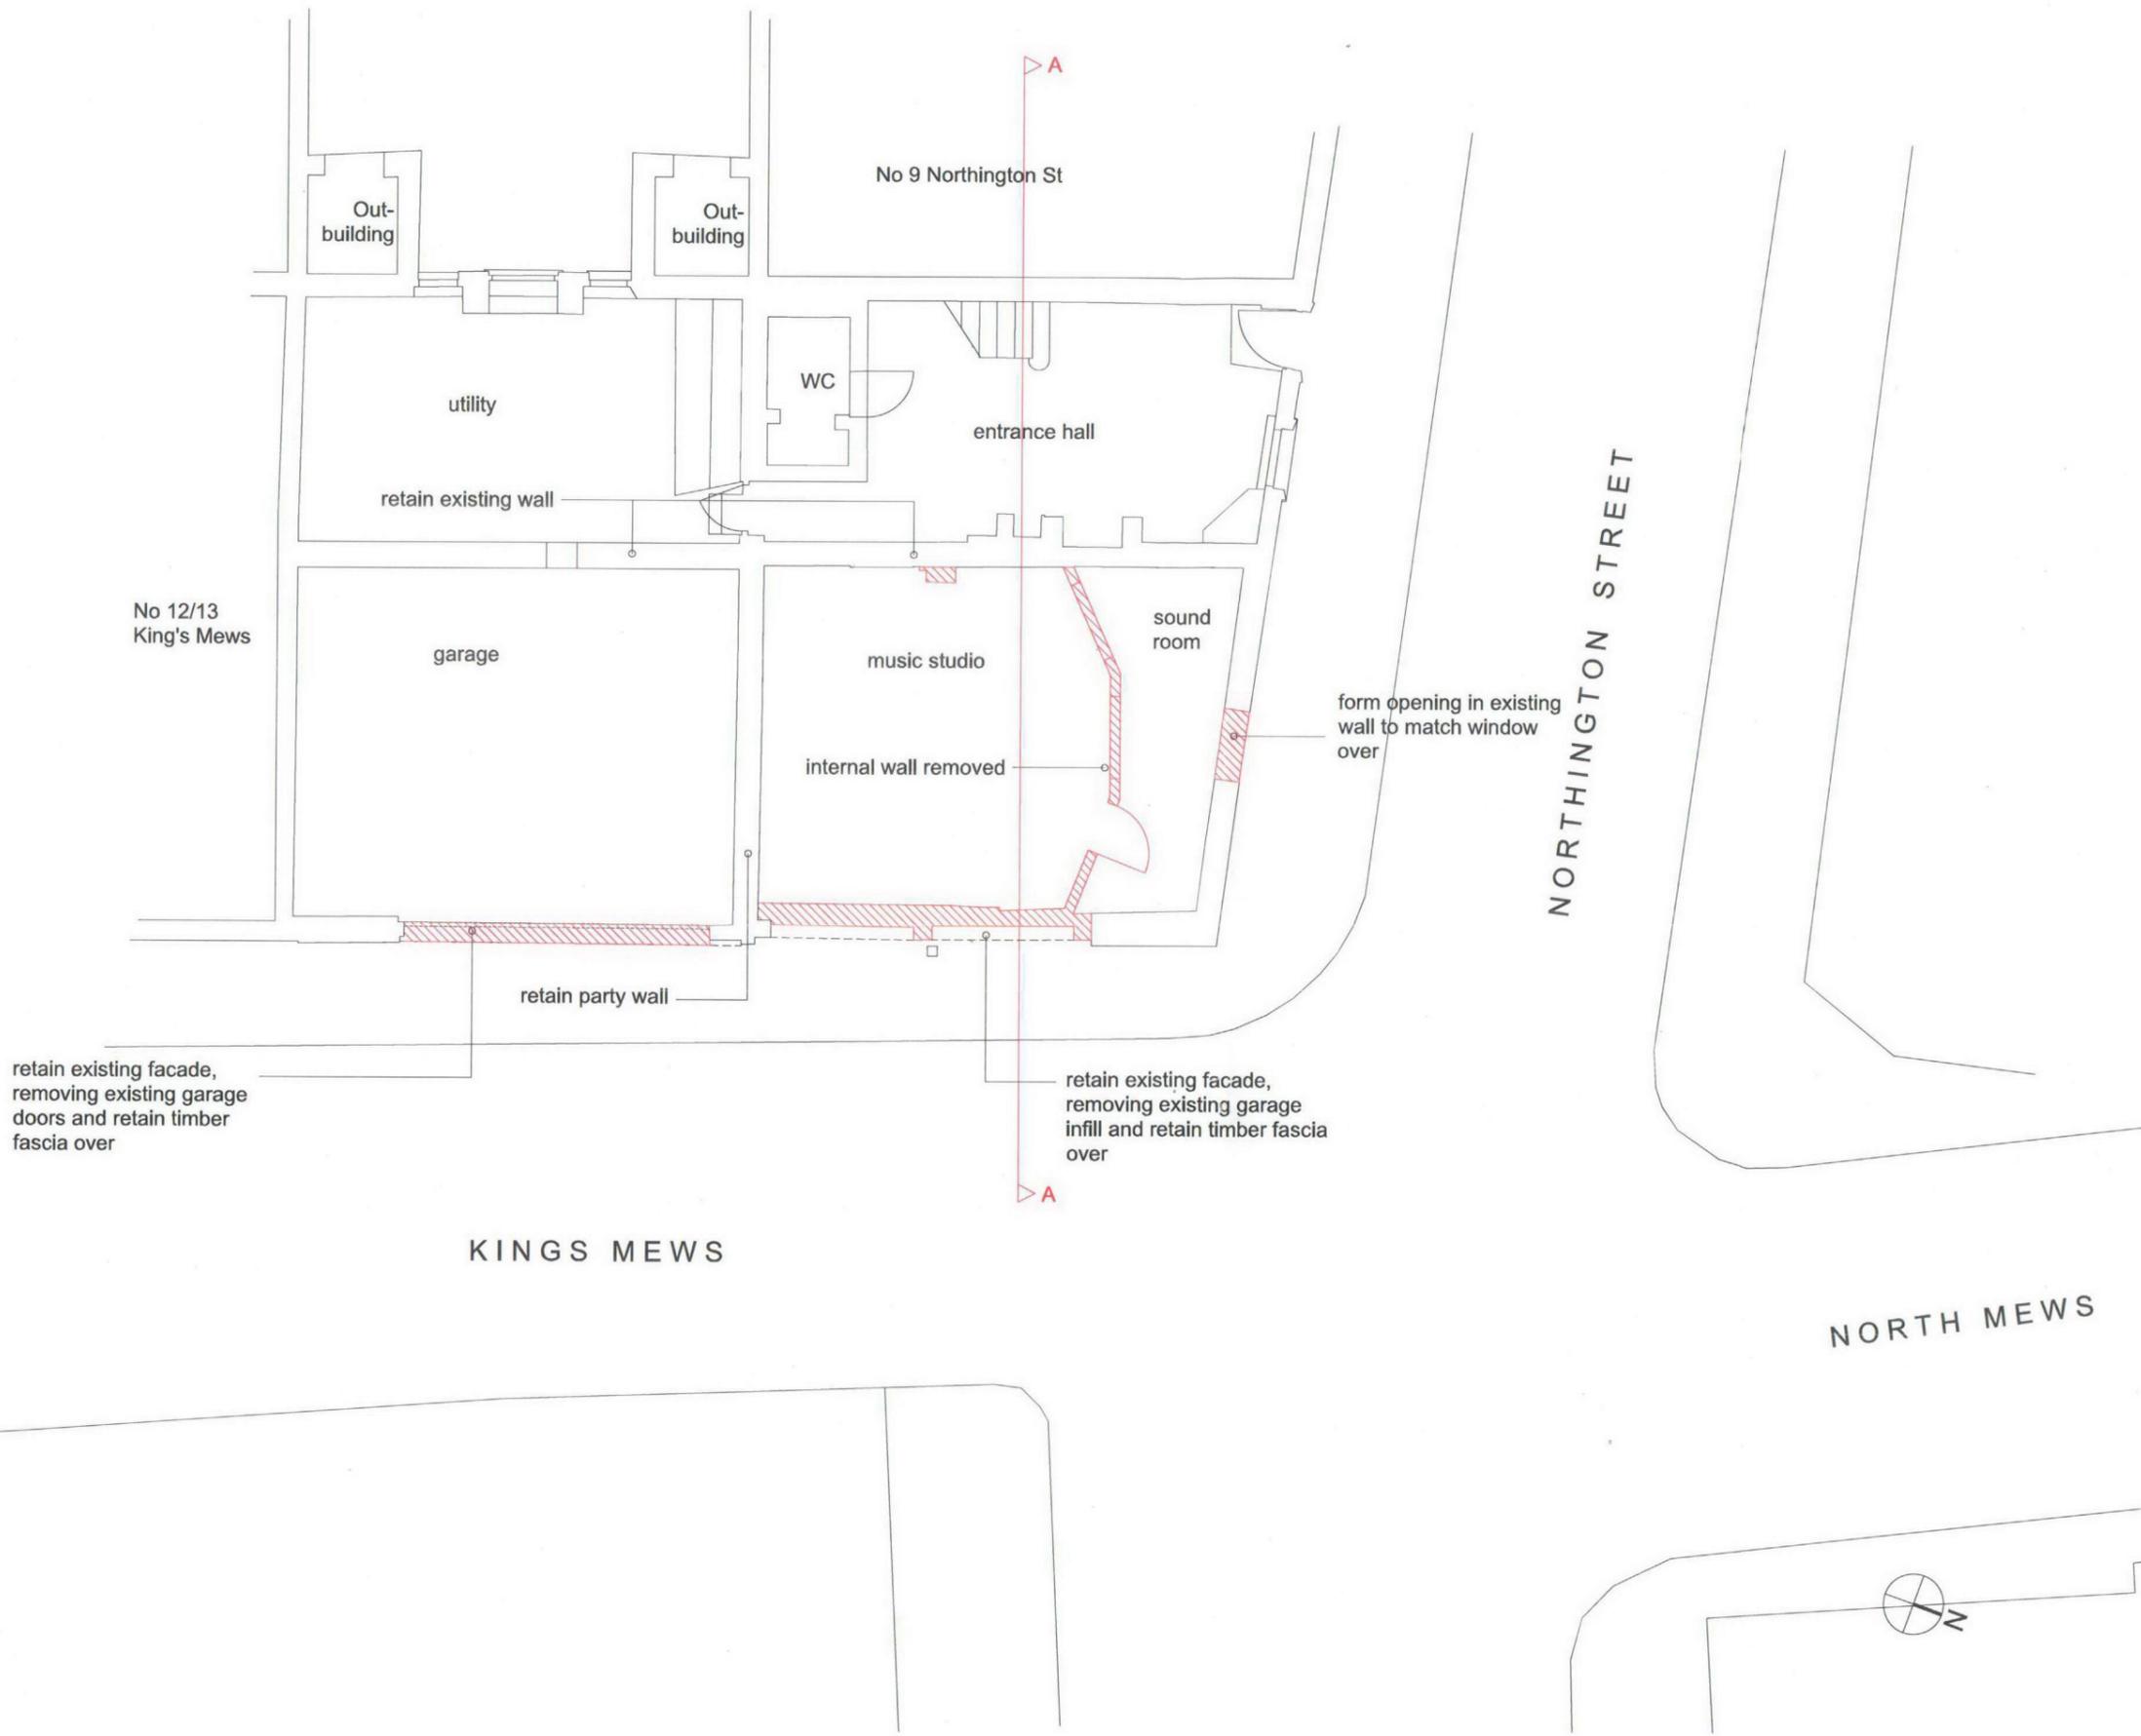

RECEIVED  
 BR 19 JAN 2008

Rev	Date	Revision note	Drawn by:
B	18/01/08	Section line added.	AP
A	17/11/08	Extent of demolition amended.	AP
-	7/11/08	Initial issue	AP

**a+d studio**  
 4 The Dell, Oakham  
 Rutland, LE15 6JG  
 tel: + 44(0)1572 755 313  
 web: www.aplustudio.co.uk

Project  
 7 Northington Street &  
 14-17 King's Mews  
 London

Drawing title  
 Existing Ground Floor  
 with Demollitions

Scale	Date	Drawn	Checked
1:100@A3	Oct 08	AP	EW
Project no.	Drawing no.	Revision	
0511	0101	B	