


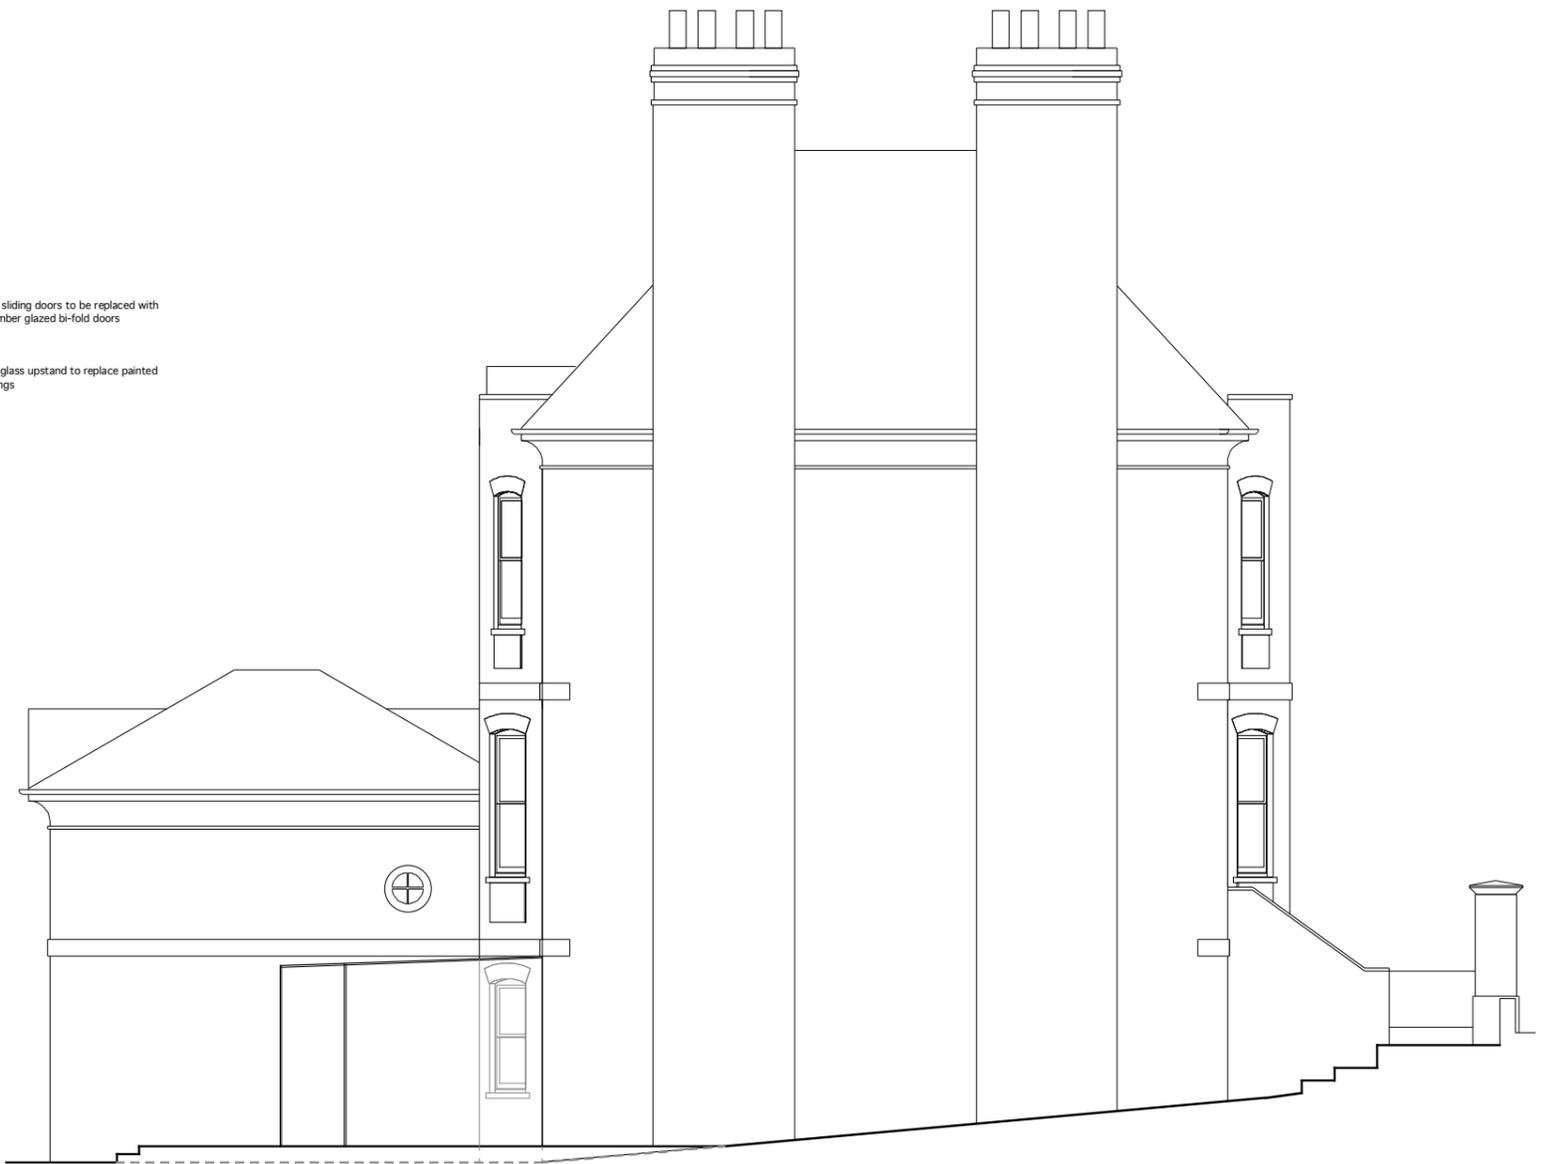

aluminium sliding doors to be replaced with painted timber glazed bi-fold doors  
 structural glass upstand to replace painted metal railings

infill forming wc  
 Cantifix structural glass frameless conservatory

elevation facing north



Cantifix structural glass frameless conservatory

elevation facing west



Martin Taylor  
 Interior Designer  
 t. 020 7359 4887  
 m. 07956 474832  
 f. 07947 761989  
 e. martin@mtid.co.uk  
 53 Monsell Road LONDON N4 2EF

title proposed elevations  
 scale 1:100@A3 and 1:50@A1  
 date September 2008  
 drg. No. LB199.06.02A

This drawing is for illustrative purposes only. Do not scale from this drawing.  
 All dimensions to be checked on site prior to manufacture and construction. All discrepancies to be brought to the attention of the Designer immediately.  
 This drawing remains the property of Martin Taylor. Under Copyright Law no copies of this drawing are to be made without permission.  
 ©mtid2008

proposed