



section a-a  
scale 1:5

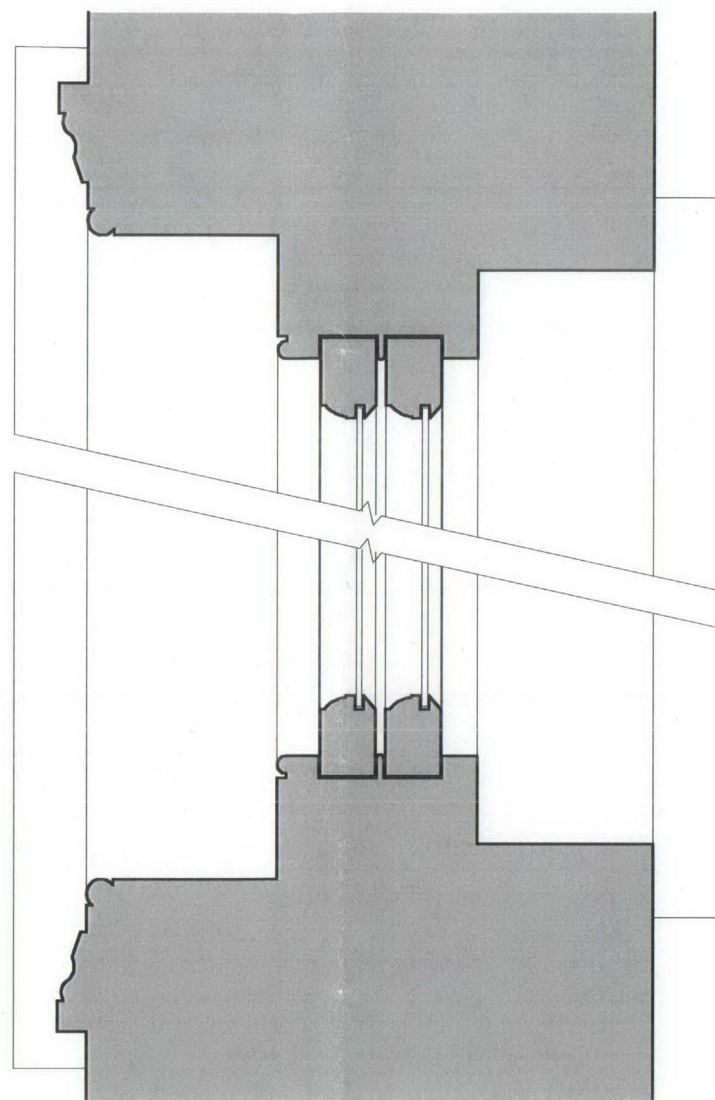

section b-b  
scale 1:5

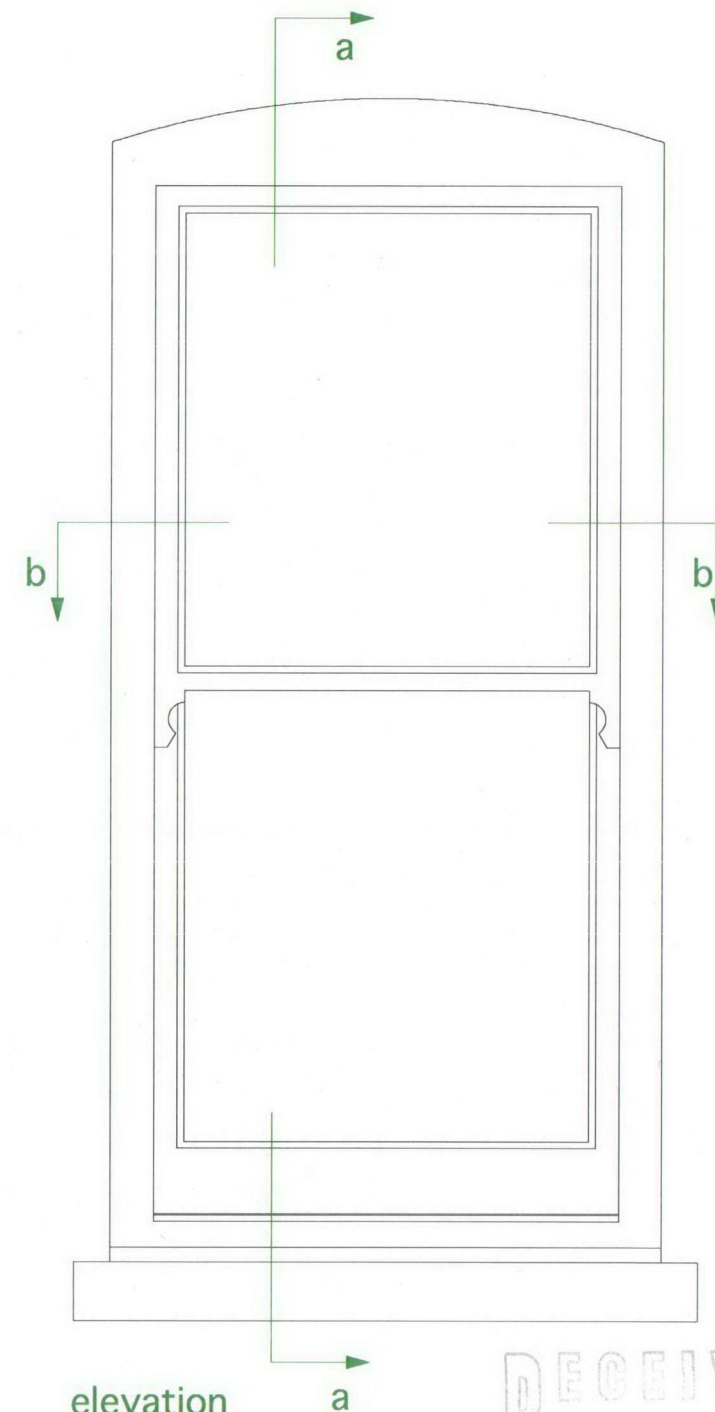

elevation  
scale 1:10

RECEIVED  
23 JAN 2009

title window details  
scale 1:5 and 1:10 @ A3  
date January 2009  
drg. No. P199 sk2

mtid.co.uk

martin taylor interior design

t. 020 7359 4887  
m. 07956 474832  
e. martin@mtid.co.uk

53 Monsell Road LONDON N4 2EF

This drawing is for illustrative purposes only. Do not scale from this drawing.

All dimensions to be checked on site prior to manufacture and construction. All discrepancies to be brought to the attention of the Designer immediately.

This drawing remains the property of Martin Taylor. Under Copyright. No copies of this drawing are to be made without permission.