
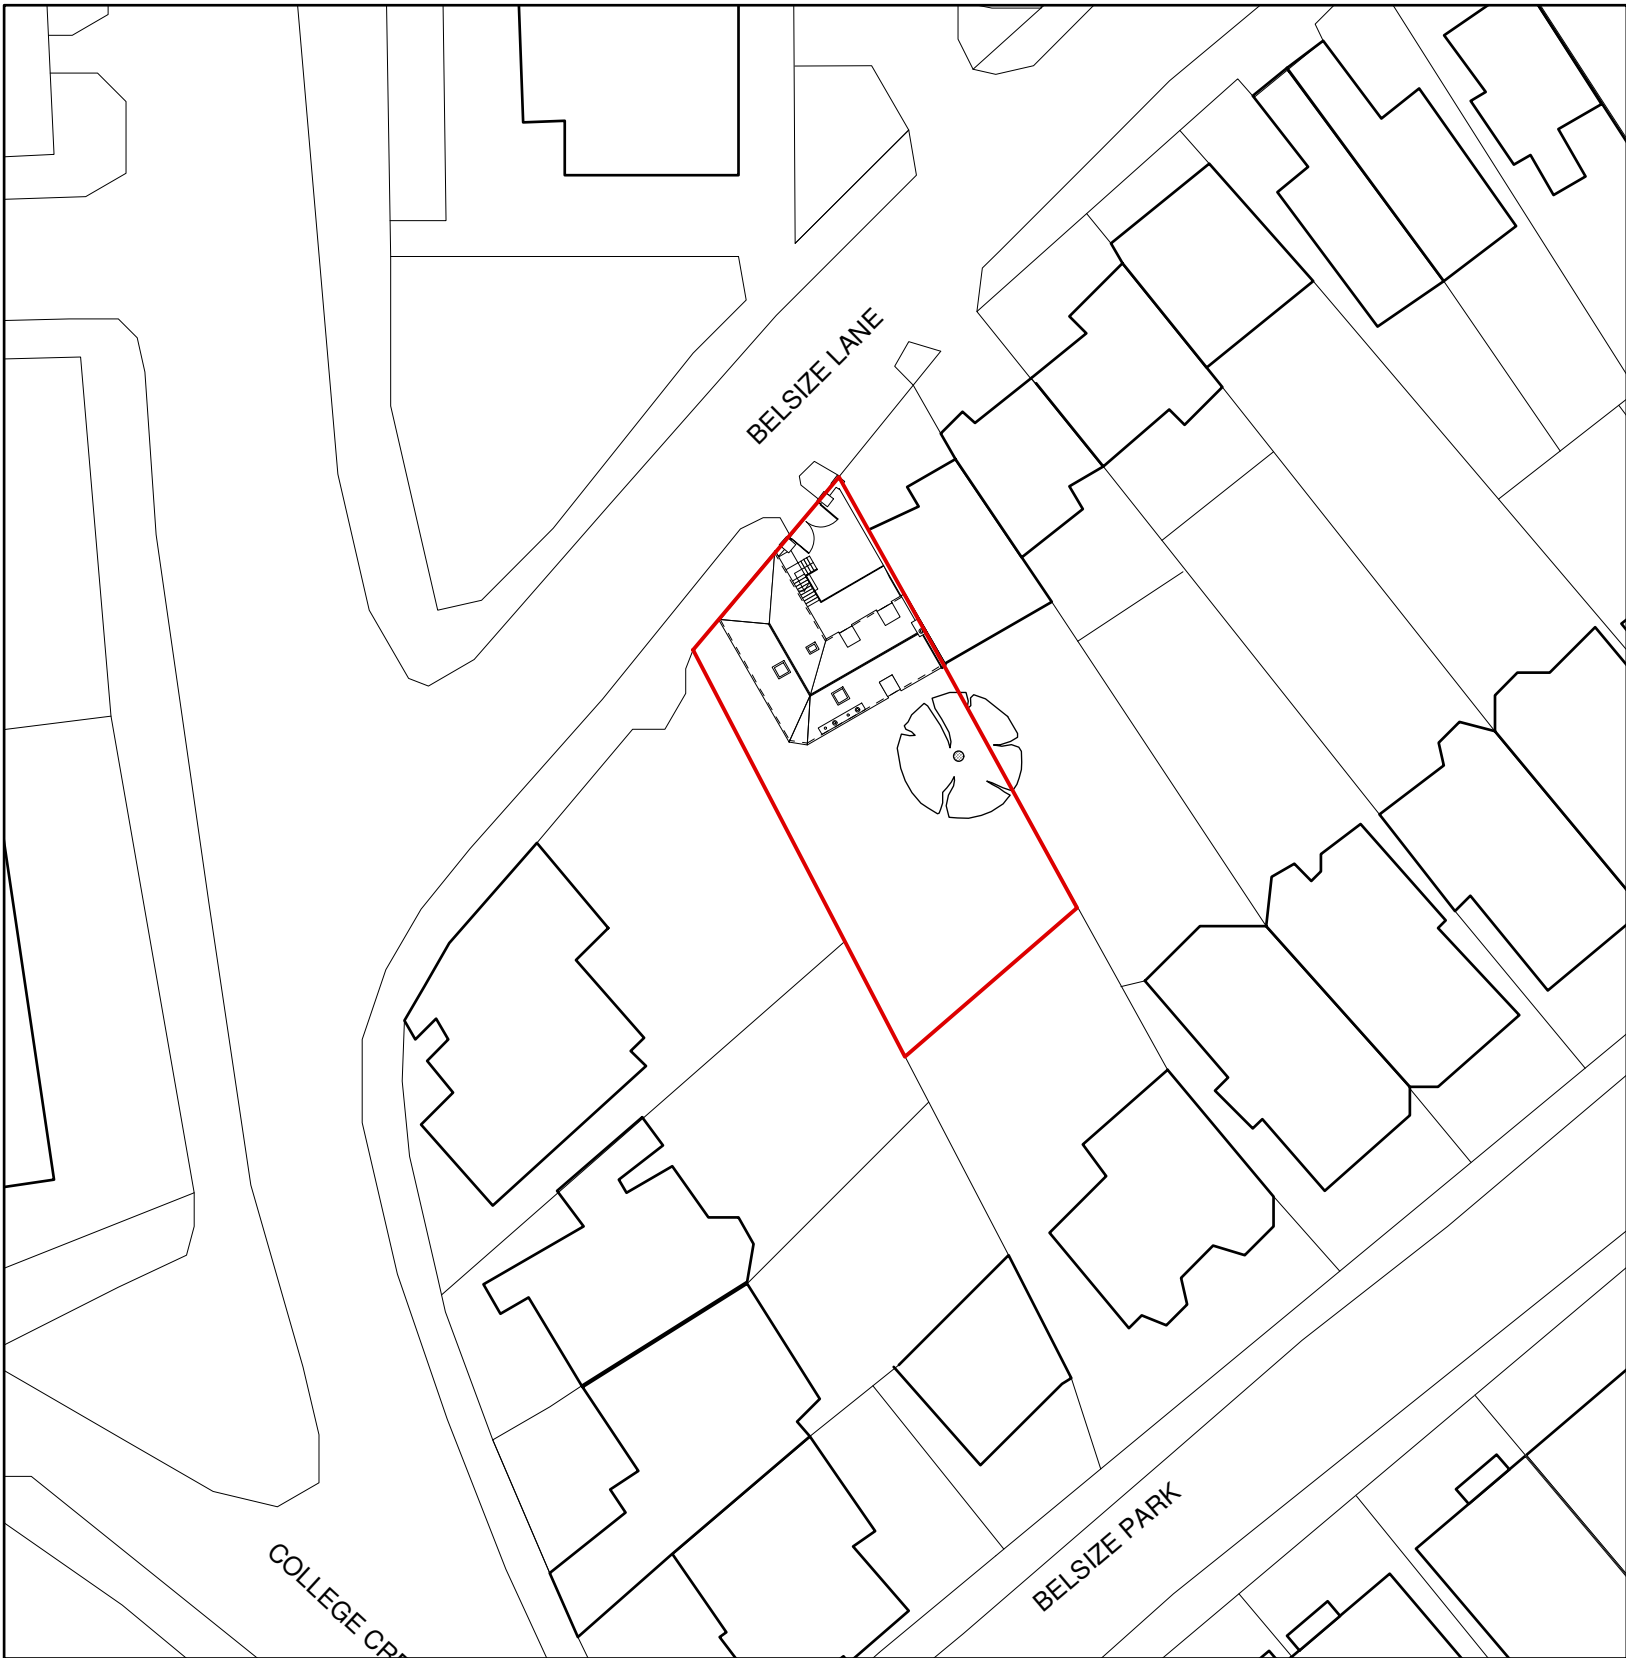


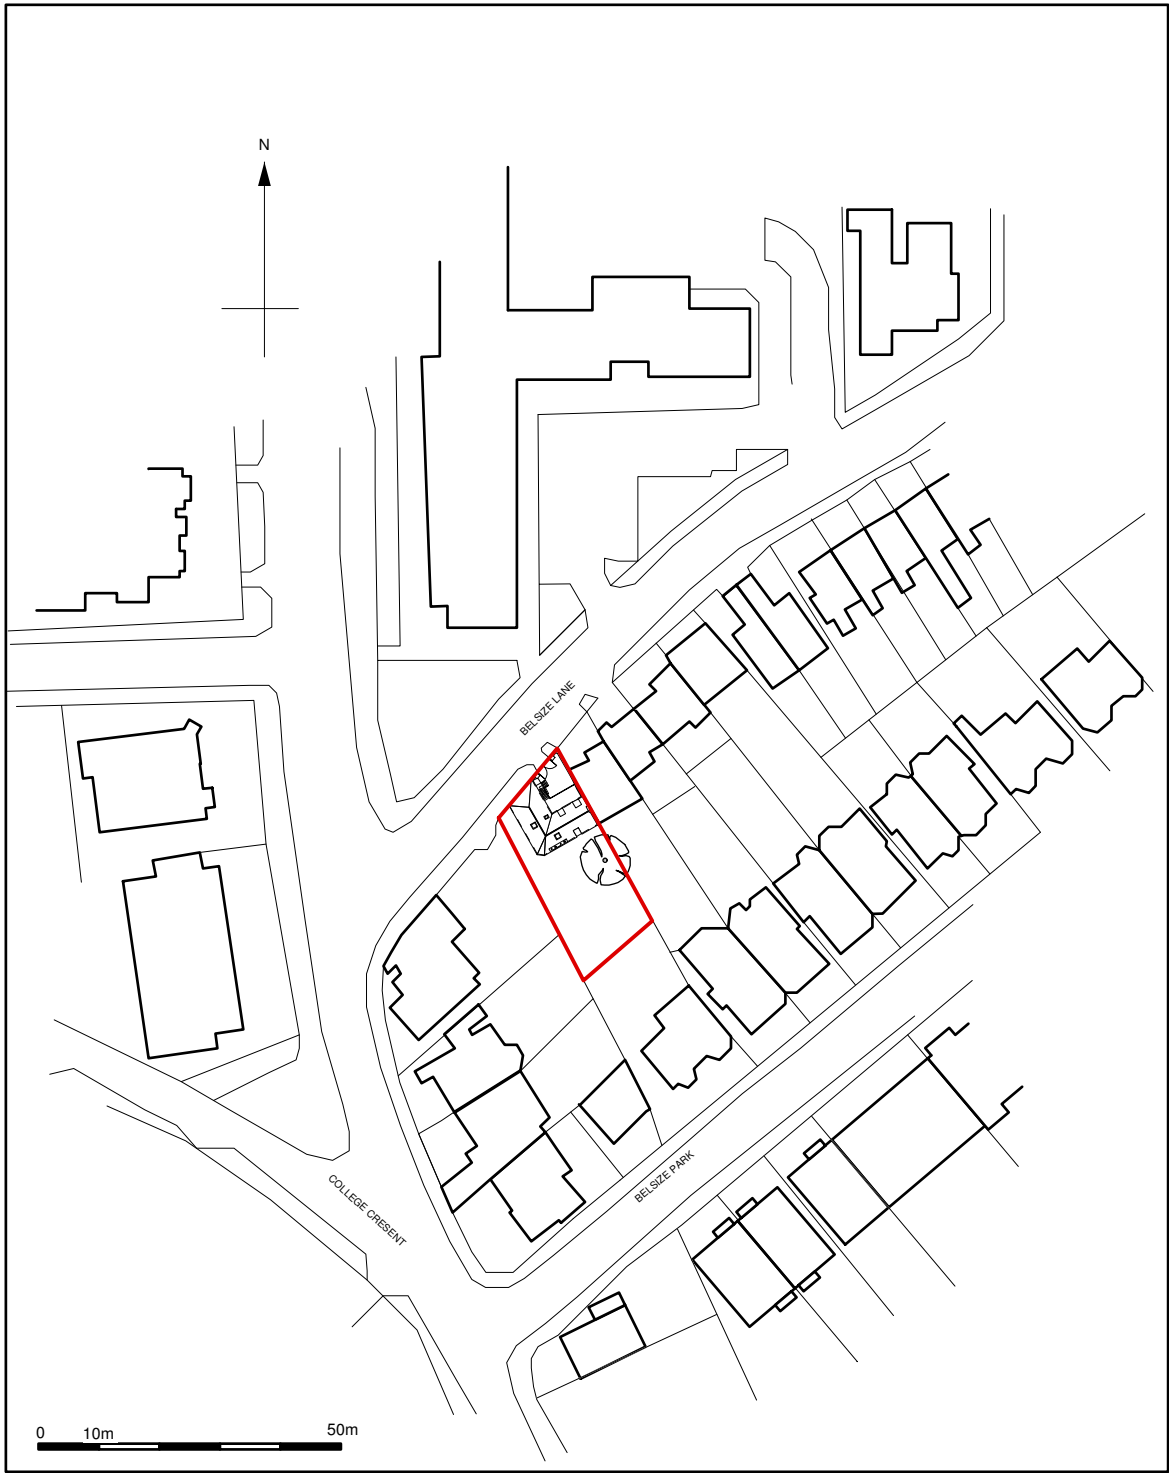

Amendment

Date

Status

Job No/Drawing No Job Title

333/S/01 101 BELSIZE LANE

Scale Date Drawn Drawing Title

1:1250 06

& 06

1:500 08

@ A3

Do not scale

FC

EXISTING SITE & ROOF
PLAN

All dimensions to be checked on site

HETREED ROSS
ARCHITECTS

Bath Brewery
Toll Bridge Road
Bath BA1 7DE

t 01225 851860
f 01225 851884
jh@hetreedross.com
www.hetreedross.com