


Drawing not to be scaled. All dimensions to be verified on site before commencing work. Any discrepancies to be reported to designers. Read drawings in conjunction with relevant information. All building work is to comply with current Building Regulations and British Standards.

NOTES

KEY TO MATERIALS

- ① White-painted render to match neighbouring property
- ② Reclaimed London stock brickwork
- ③ Solid timber joinery
- ④ PPC aluminium-framed windows in dark grey
- ⑤ Standing-seam roof

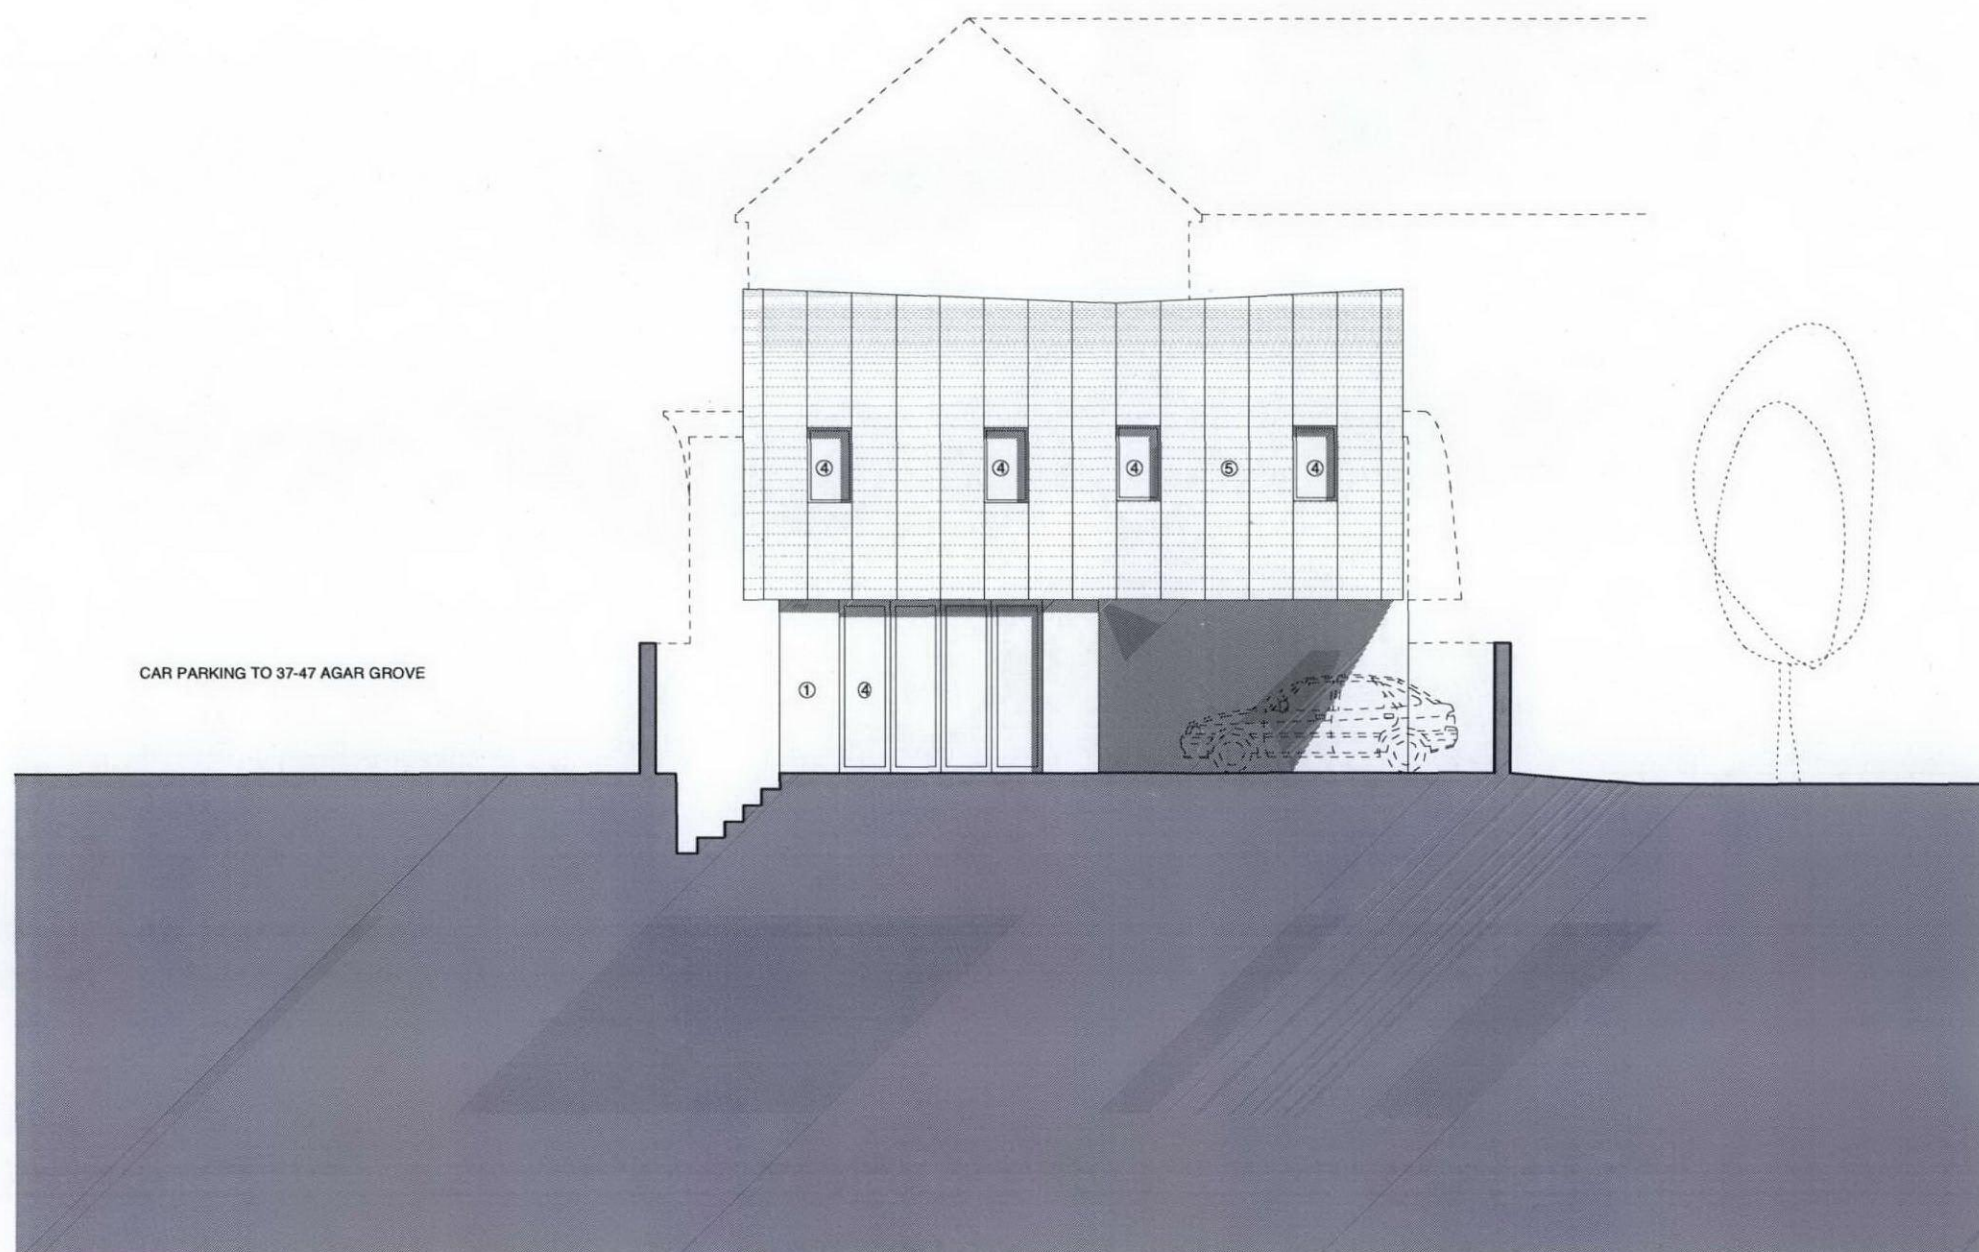

REV	DATE	COMMENTS
A	18/12/08	Carparking enlarged to 4800mm

RHH
017.A

PLANNING

SOUTH ELEVATION
1:100 @ A3

AUGUST 2008

LIDDCOAT & GOLDHILL
Unit 13, Chandlery House
40, Gowers Wk E1 8BH

sophie@liddcoatgoldhill.com

07967 086 593 / 07977 998 424