

Do not scale from this drawing
All Dimensions to be checked on site

REVISIONS

1

2

dover design
interior designers

T. 020 7272 9414 F. 020 7272 9657

SANDS CATERING SERVICES

EATALY CAFE BAR
86 KINGSWAY WC2


Ground And Basement
Plan As Existing

1:50 @ A2


October 2008

DT

495.01 - 200

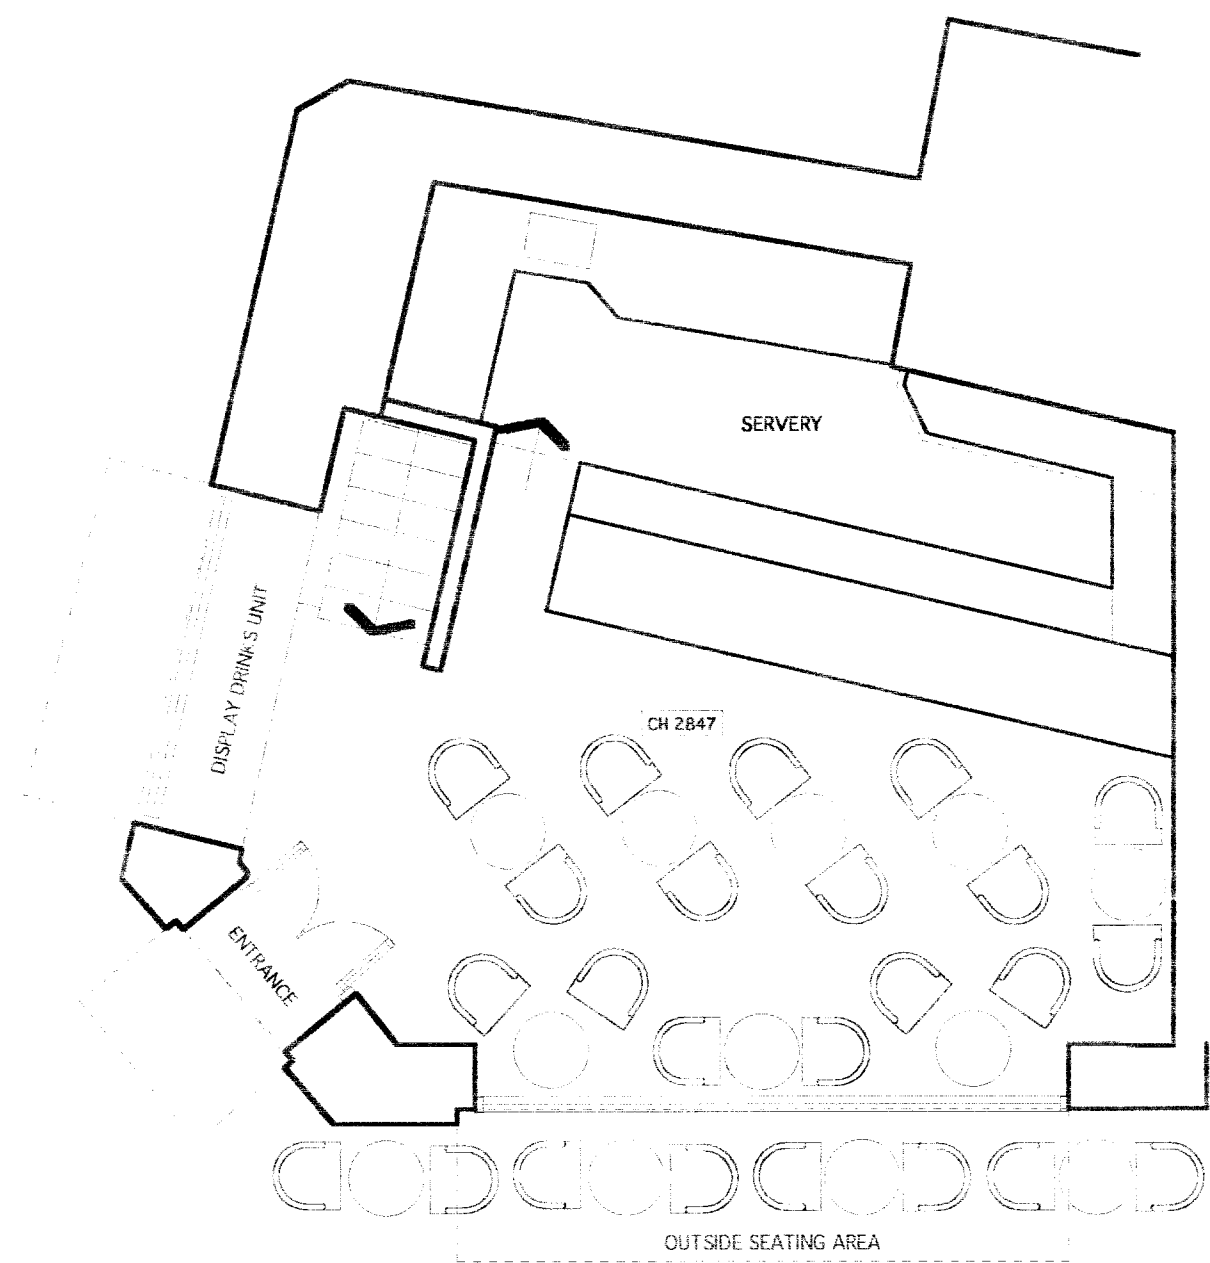

GROUND FLOOR
SCALE 1:50

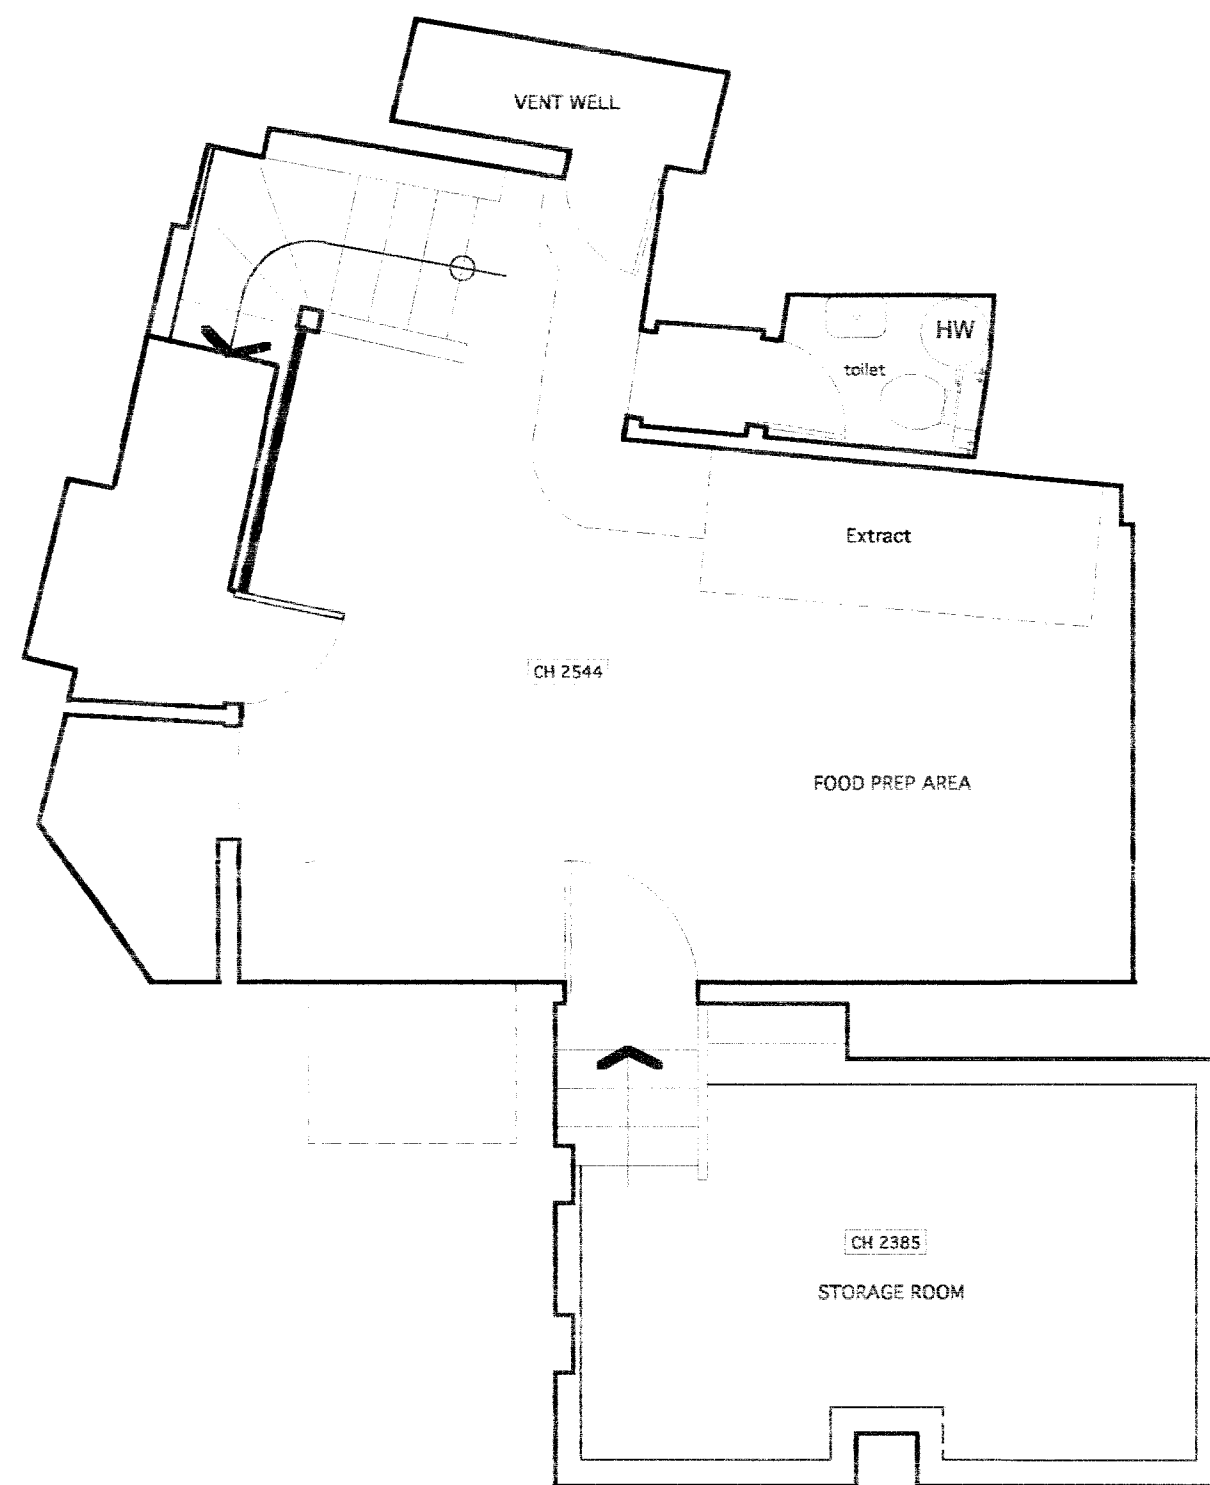

BASEMENT
SCALE 1:50