
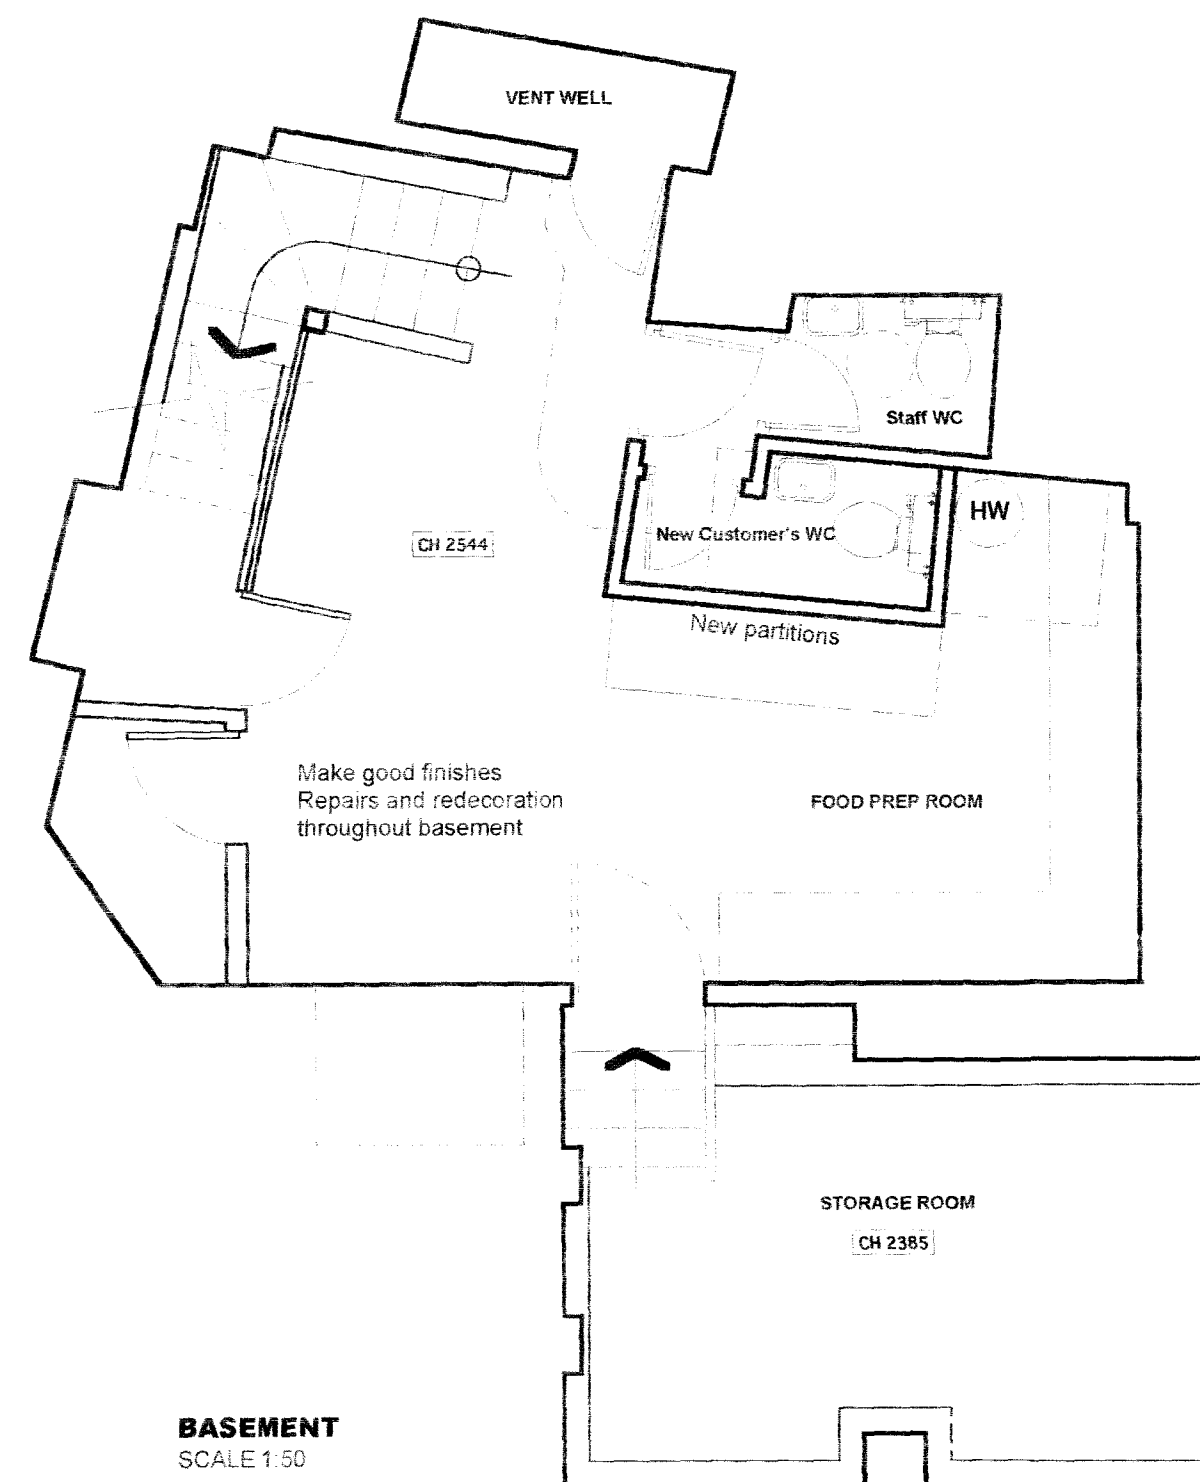


Do not scale from this drawing
All Dimensions to be checked on site

REVISIONS

REV A 16.12.08
Three new description notes for shopfront glass windows
added on ground floor GA plan. New Eataly sign added
on entrance on ground GA plan.

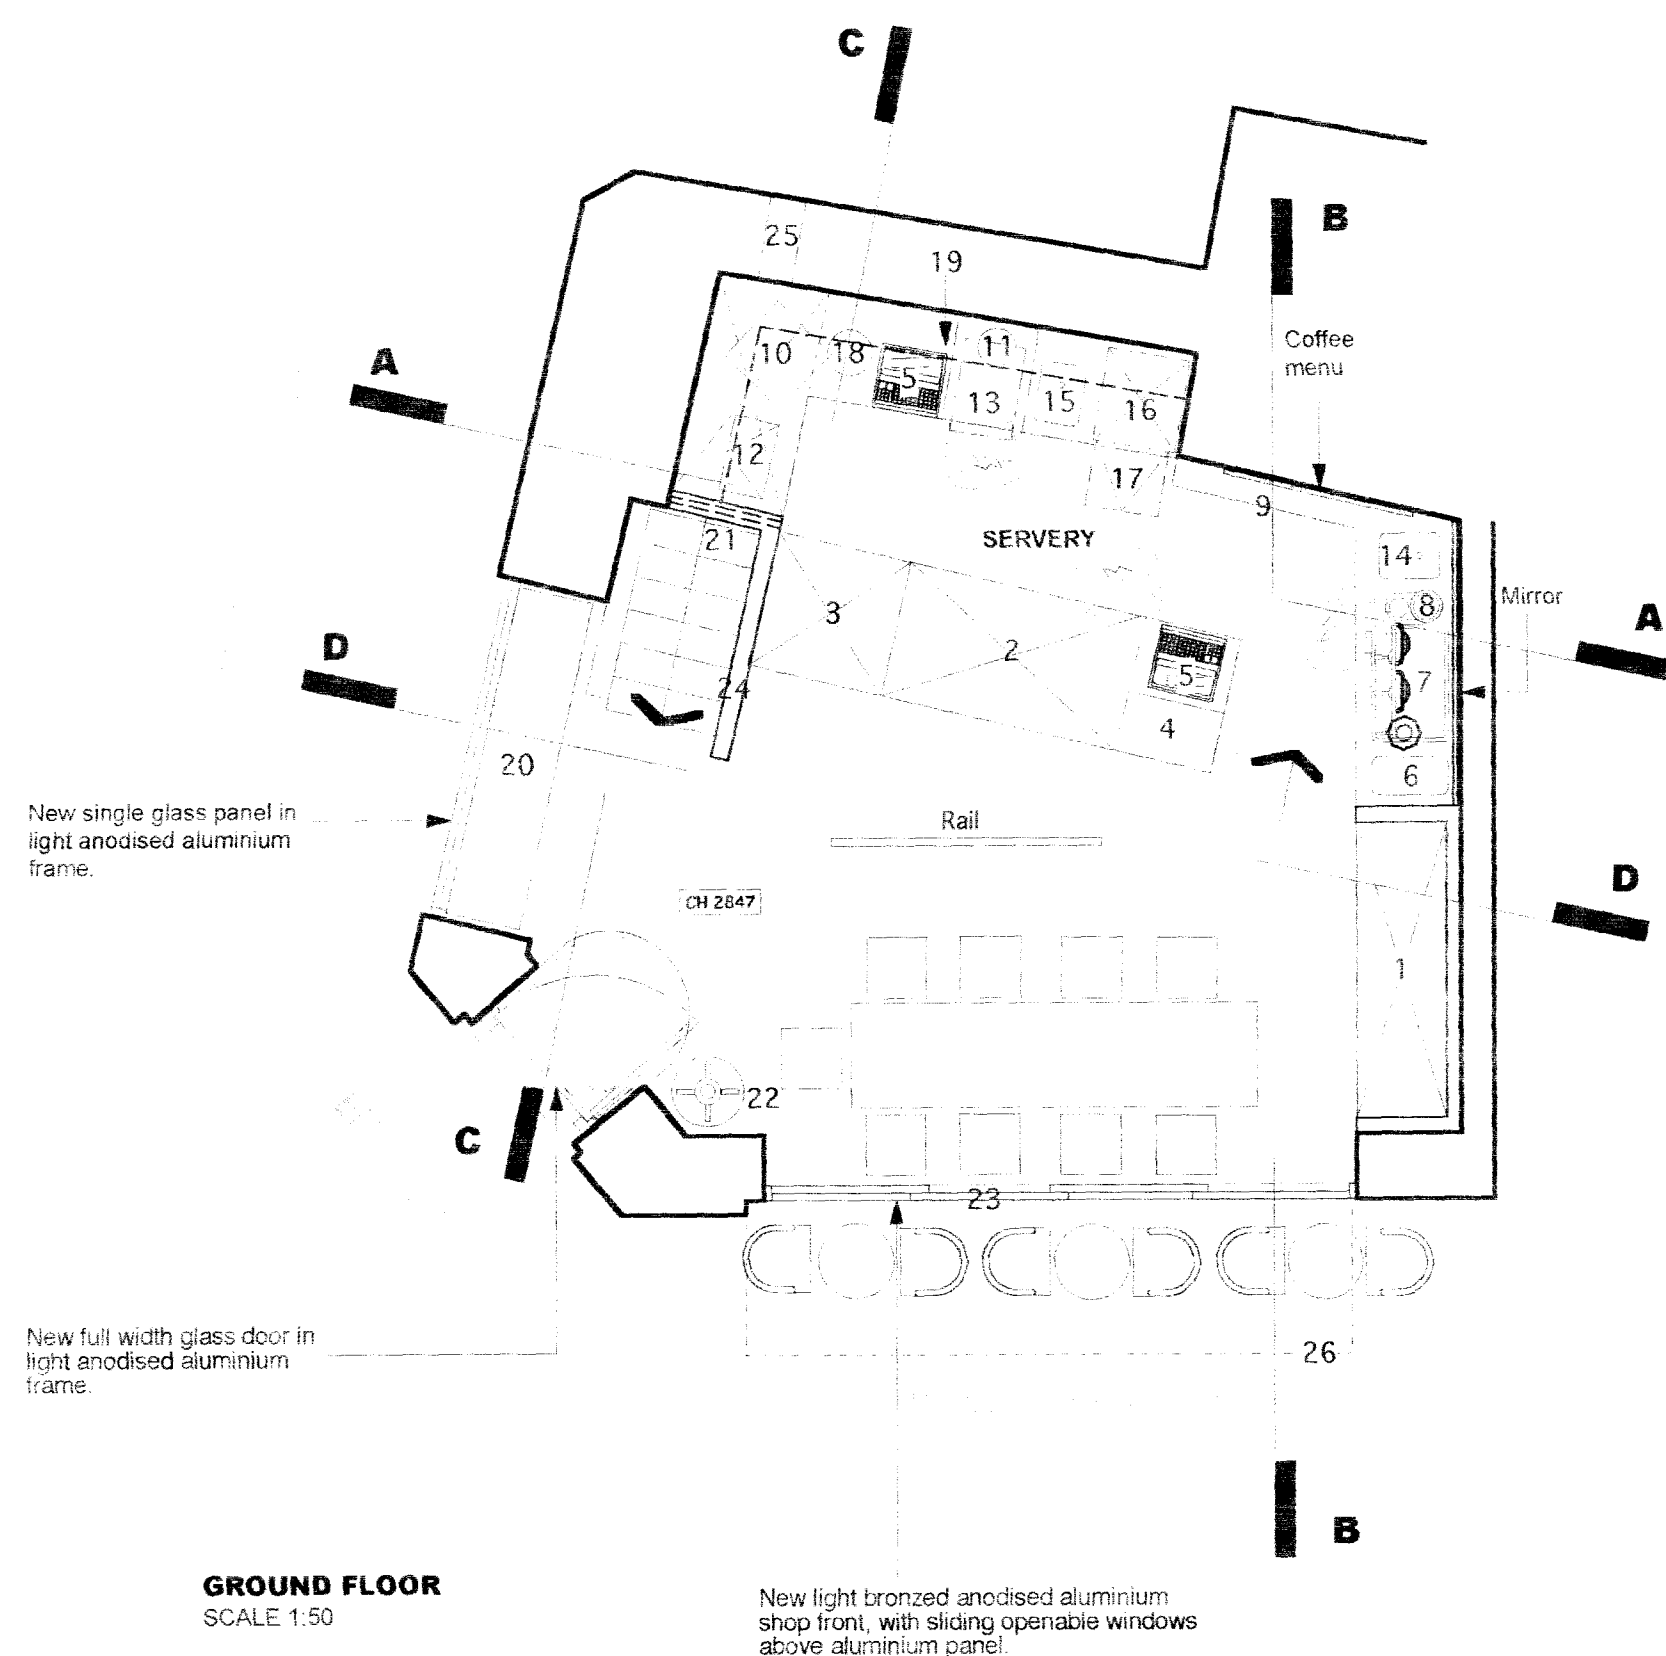

LEGEND

- 1 Multi-deck cold drinks/salads/desserts display fridge
- 2 Ambient sandwich display/packaging under
- 3 Hot food display/pastries/packaging under
- 4 Coffee set down
- 5 Till unit and packaging under
- 6 Hot chocolate machine
- 7 2-group espresso coffee machine
- 8 Coffee grinder, KO drawer
- 9 Teas etc display/shelving under
- 10 2xTurbochefs, stacked
- 11 Soup kettle
- 12 Double panini grill
- 13 Rubbish trolley under
- 14 Small sink 1
- 15 Small sink 2
- 16 Worktop
- 17 Dishwasher
- 18 WHB + Storage
- 19 Display shelves above
- 20 Display table
- 21 Glazed screen
- 22 Coatstand
- 23 Sliding doors
- 24 Low Wall
- 25 Vent
- 26 External Awning

doover design
interior designers

T. 020 7272 9414 F. 020 7272 9657

SANDS CATERING SERVICES

EATALY CAFE BAR
86 KINGSWAY WC2

Ground floor & Basement plan
As Proposed

1:50 @ A2 October 2008

DT

495.01 - 201 A