


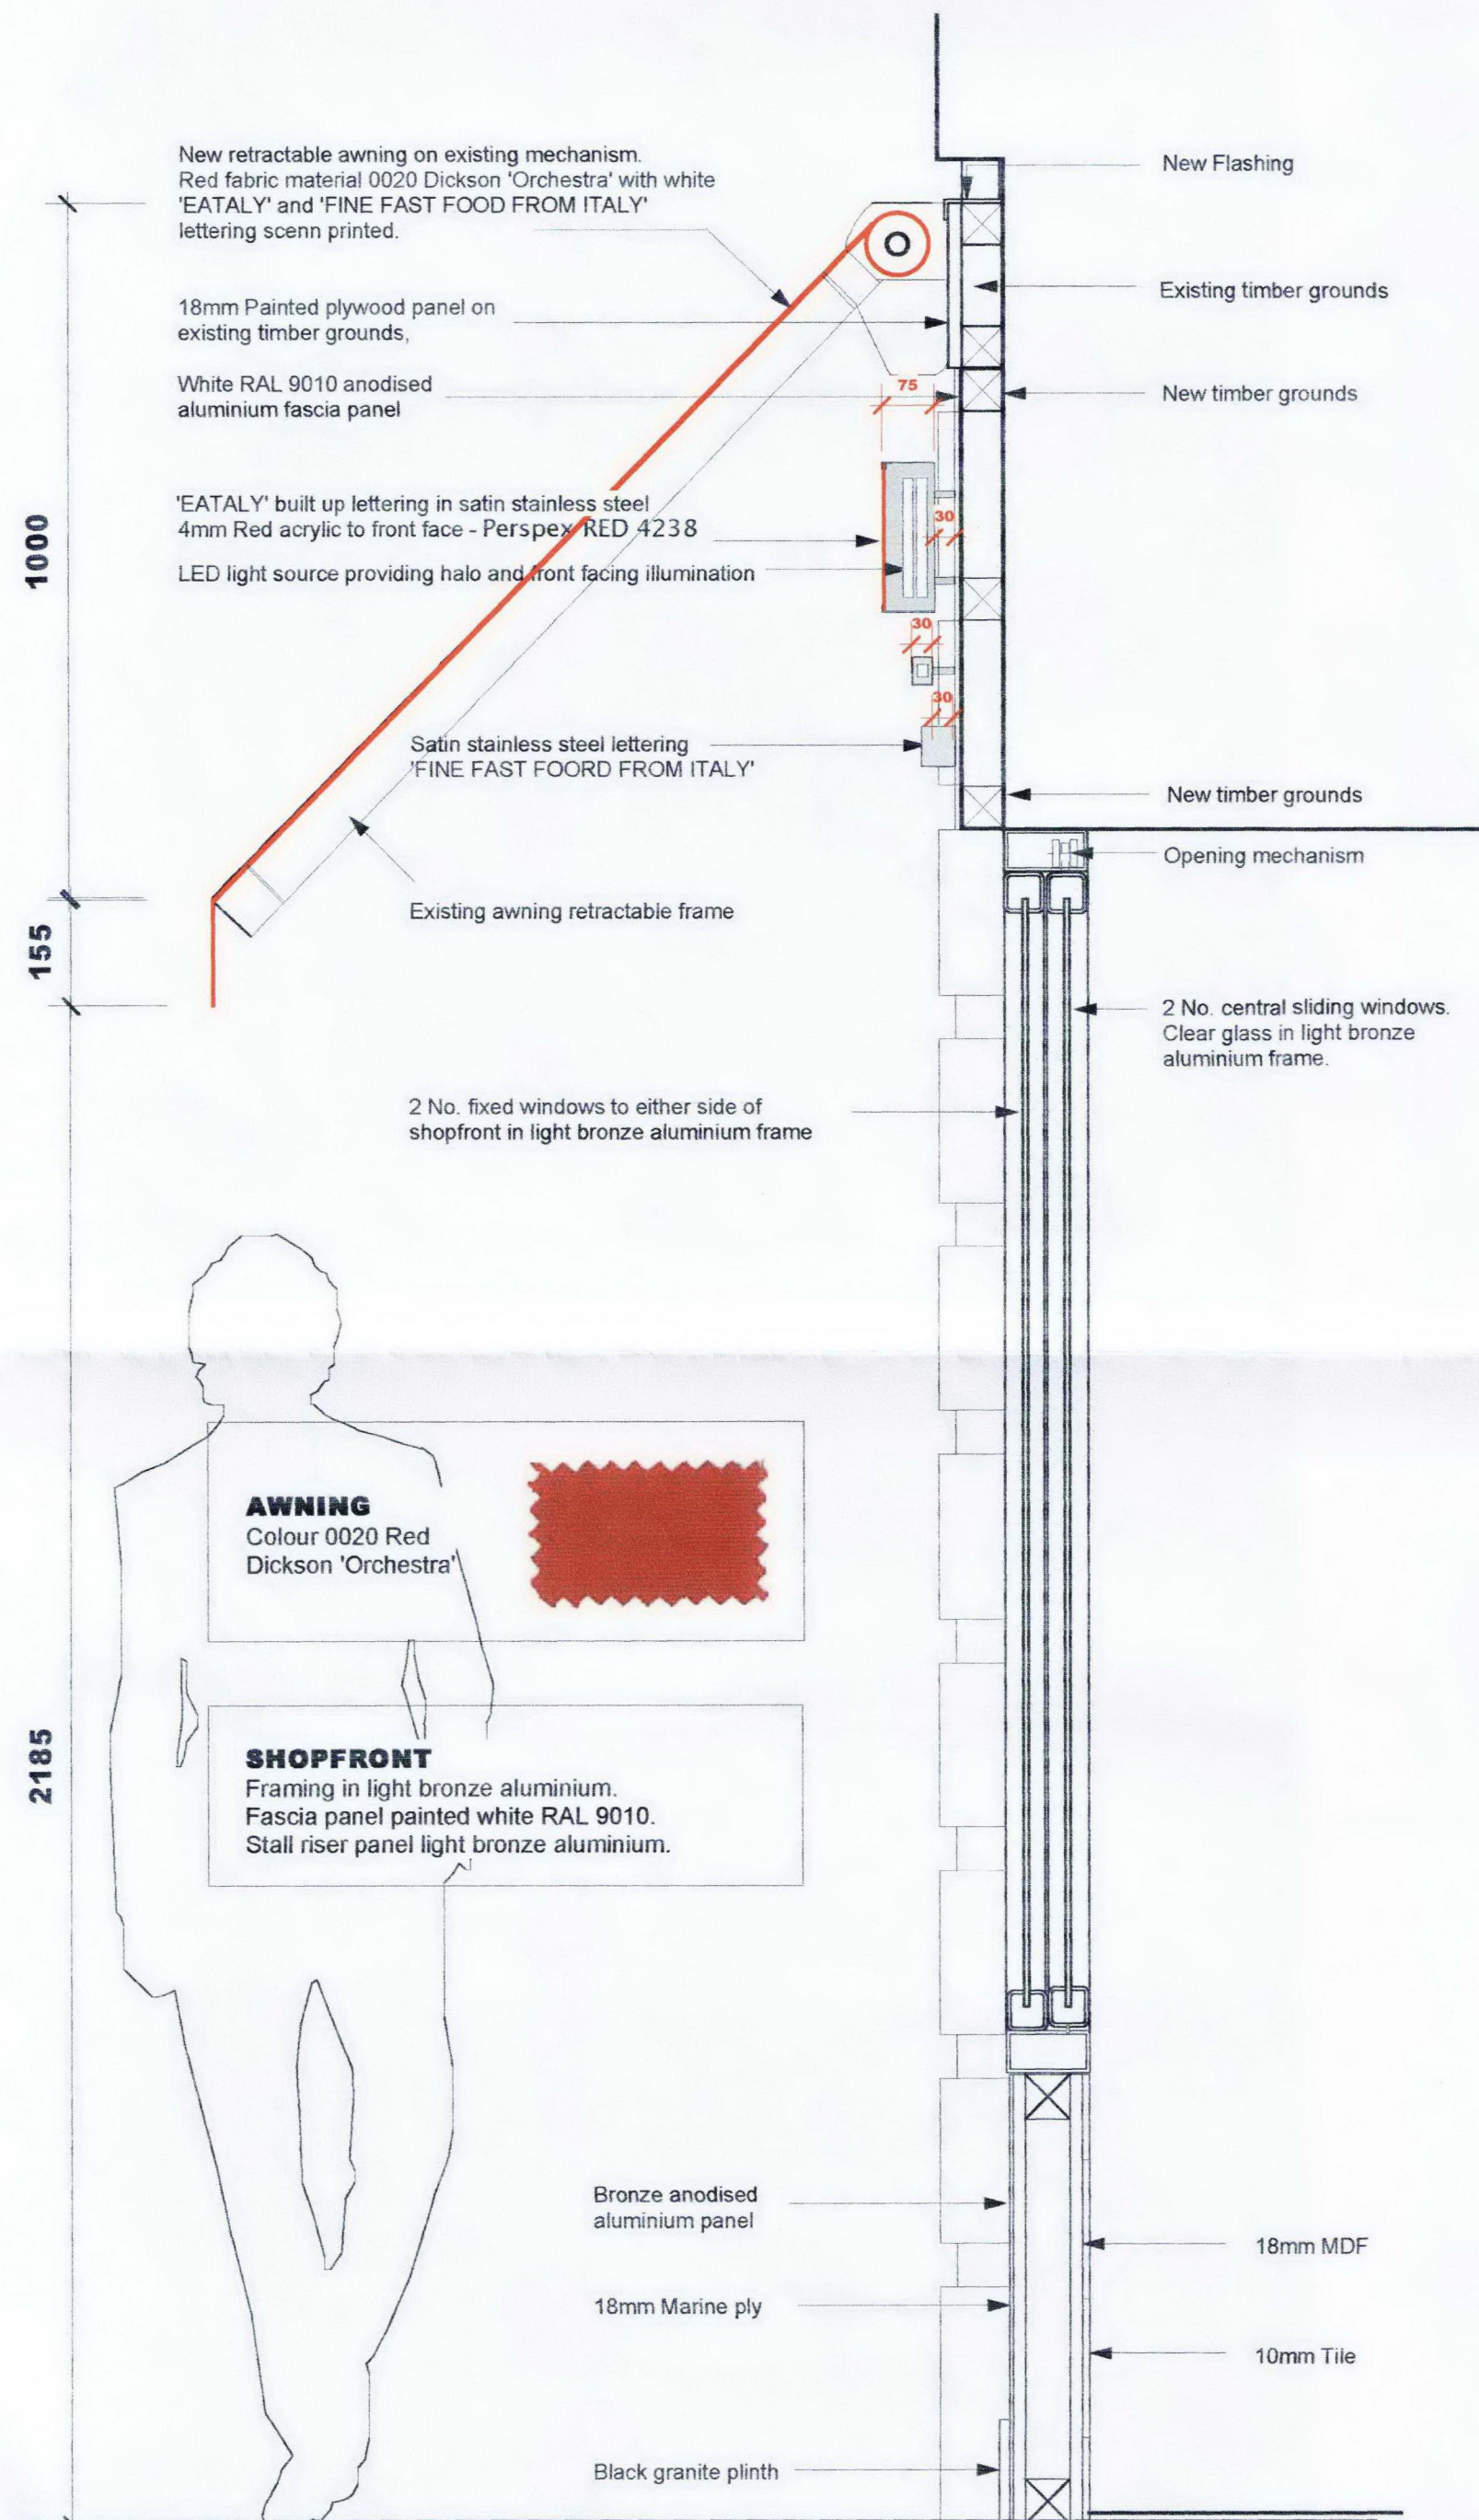


SHOPFRONT SIGNAGE SECTION DETAIL
SCALE 1:10

E A T A L Y
FINE FOOD FAST FROM ITALY

Do not scale from this drawing
All Dimensions to be checked on site

REVISIONS

LARGE LETTERING - MAIN FASCIA(S)
Scale 1:2

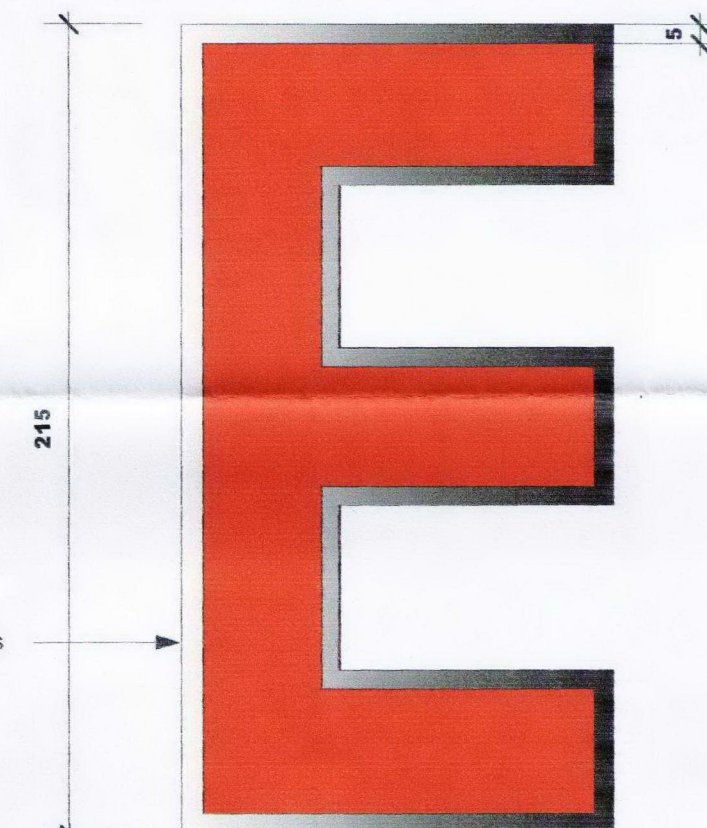

Satin stainless steel built up 'EATALY'
letters with red acrylic illuminated fronts
and halo lit illuminated by LED lights.

Red Acrylic - PERSPEX Red 4238

Solid satin stainless steel horizontal
line with white LED halo light.

'FINE FOOD FAST FROM ITALY'
in solid satin stainless steel lettering

SMALL LETTERING ABOVE ENTRANCE DOOR
Scale 1:2



STATUS
FOR APPROVAL

dover design
interior designers

Studio 24 Bickerton House,
25-27 Bickerton Road London N19 5JT

T. 020 7272 9414 F. 020 7272 9657

studio@doverdesign.com www.doverdesign.com

CLIENT

SANDS CATERING SERVICES

JOB TITLE

EATALY CAFE BAR
86 KINGSWAY WC2

DRAWING TITLE

Shopfront Signage Section Detail

SCALE
1:10 and 1:2 @A2 December 2008

DRAWN
MB

DRAWING NUMBER
495.01 - 206

REV.