


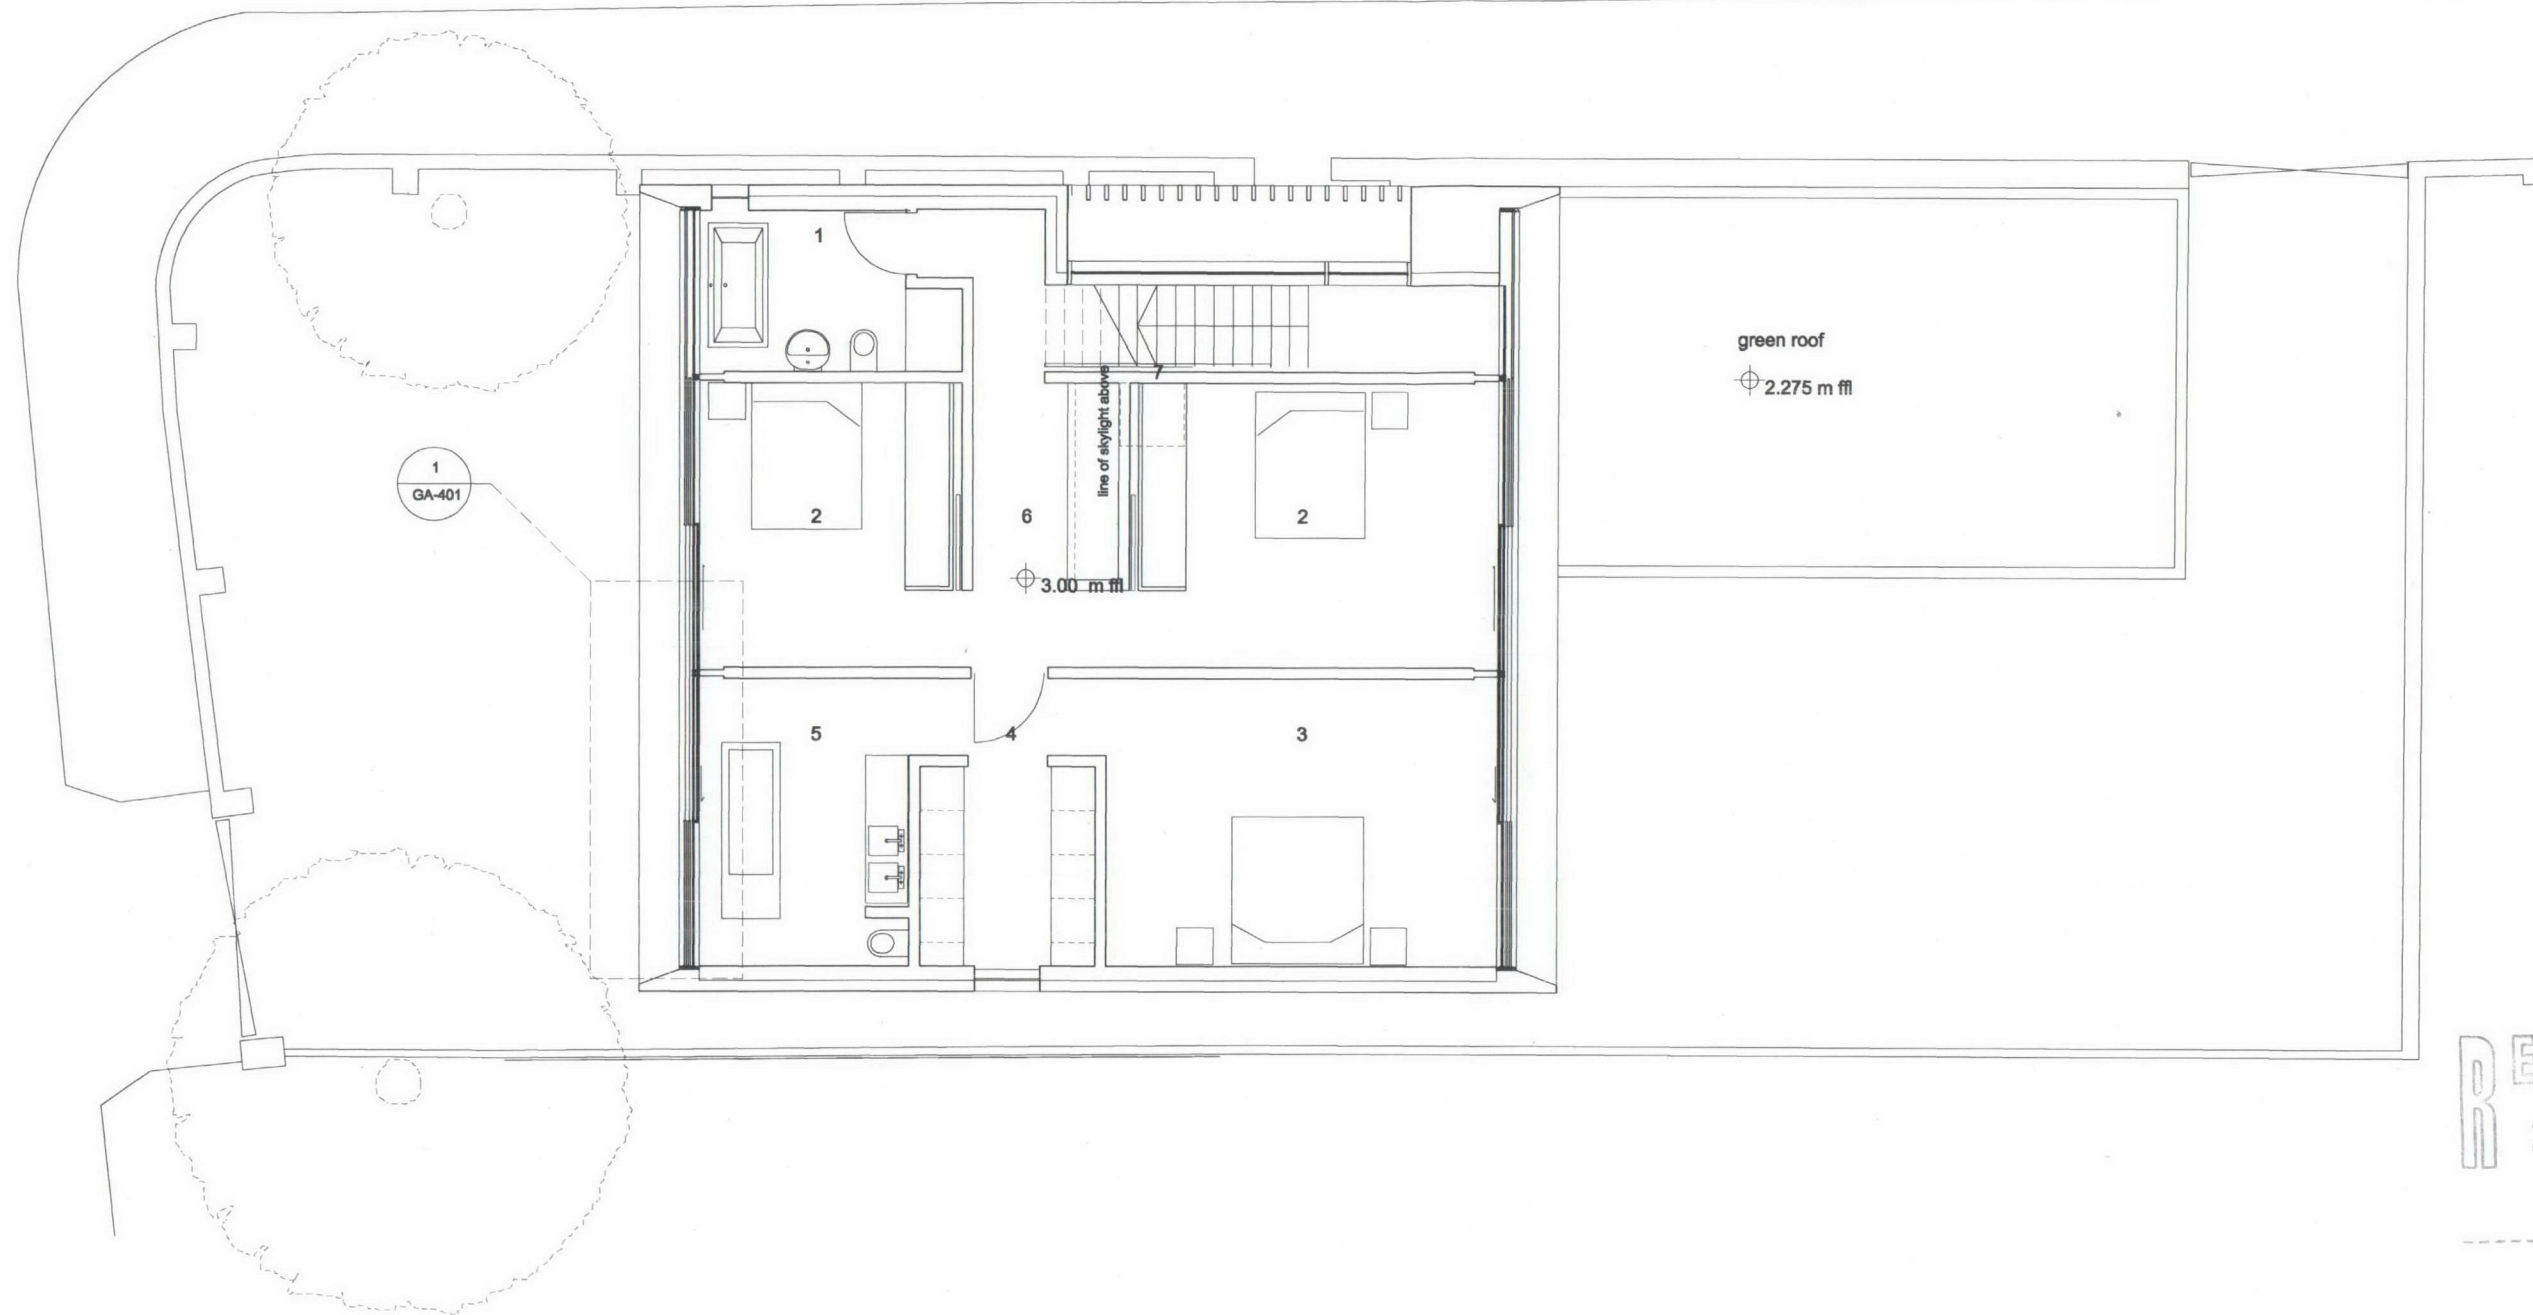

RECEIVED
23 DEC 2008

Key:

- 1 - bathroom
- 2 - bedroom
- 3 - main bedroom
- 4 - dressing
- 5 - bath en suite
- 6 - hall / study
- 7 - Future position of through floor lift in line with life time homes point 12

proposed first floor plan 1:50 @ A1

0709 PL 113 - 31 October 2008. Rev A. 20 December 2008

Paul+O Architects Ltd
unit 8, 73 maygrove road
west hampstead
london nw6 2eg

mail@paul-o-architects.com