


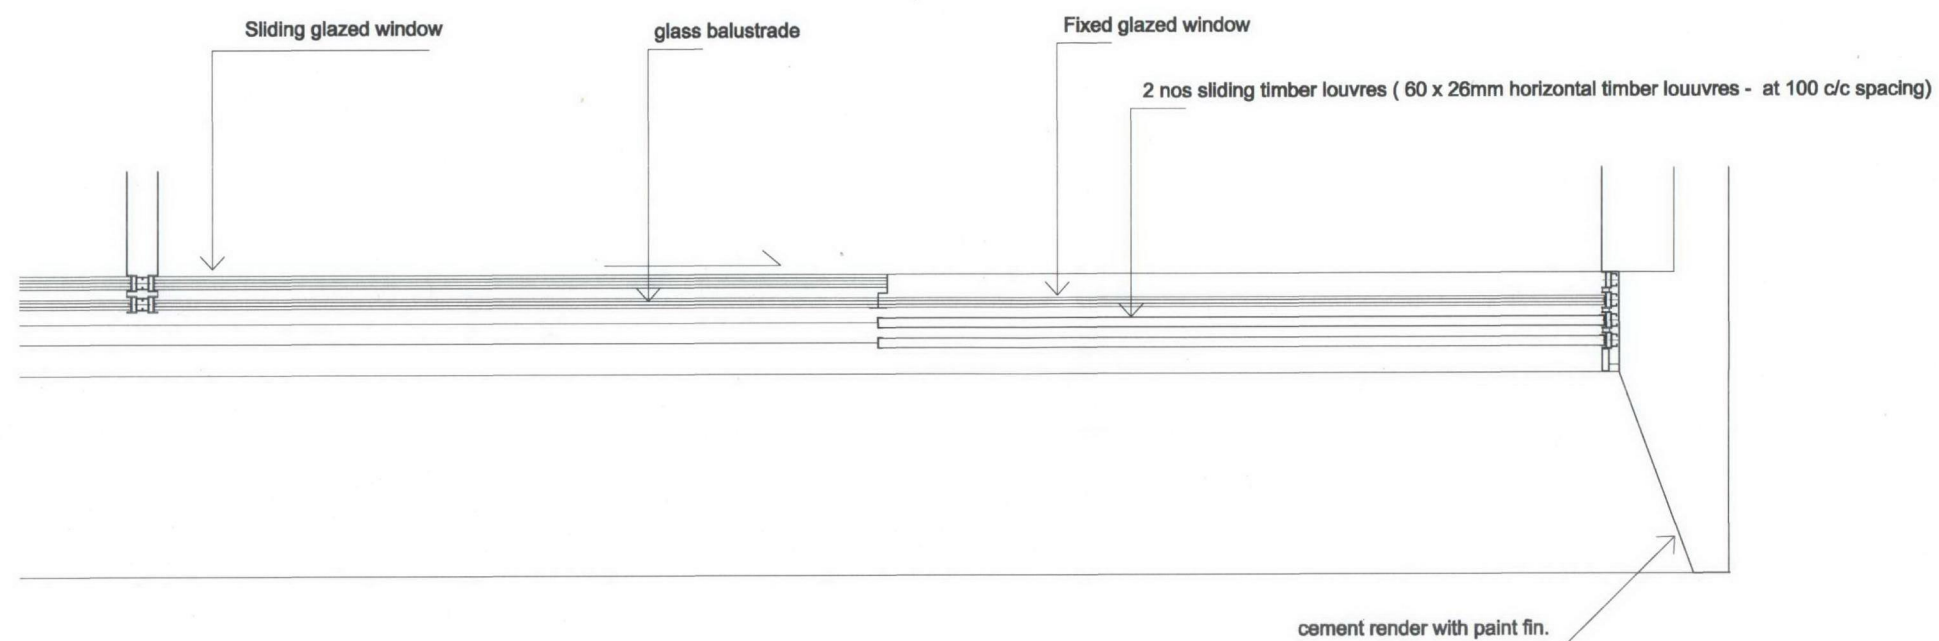

1

Plan detail through window at first floor

RECEIVED
23 DEC 2008

Proposed details 1:10 @ A1

0709 PL 401 - 20 December 2008

Paul+O Architects Ltd
unit 8, 73 maygrove road
west hampstead
london nw6 2eg

mail@paul-o-architects.com