


1 admirals walk & lower terrace elevation

RECEIVED
23 DEC 2008

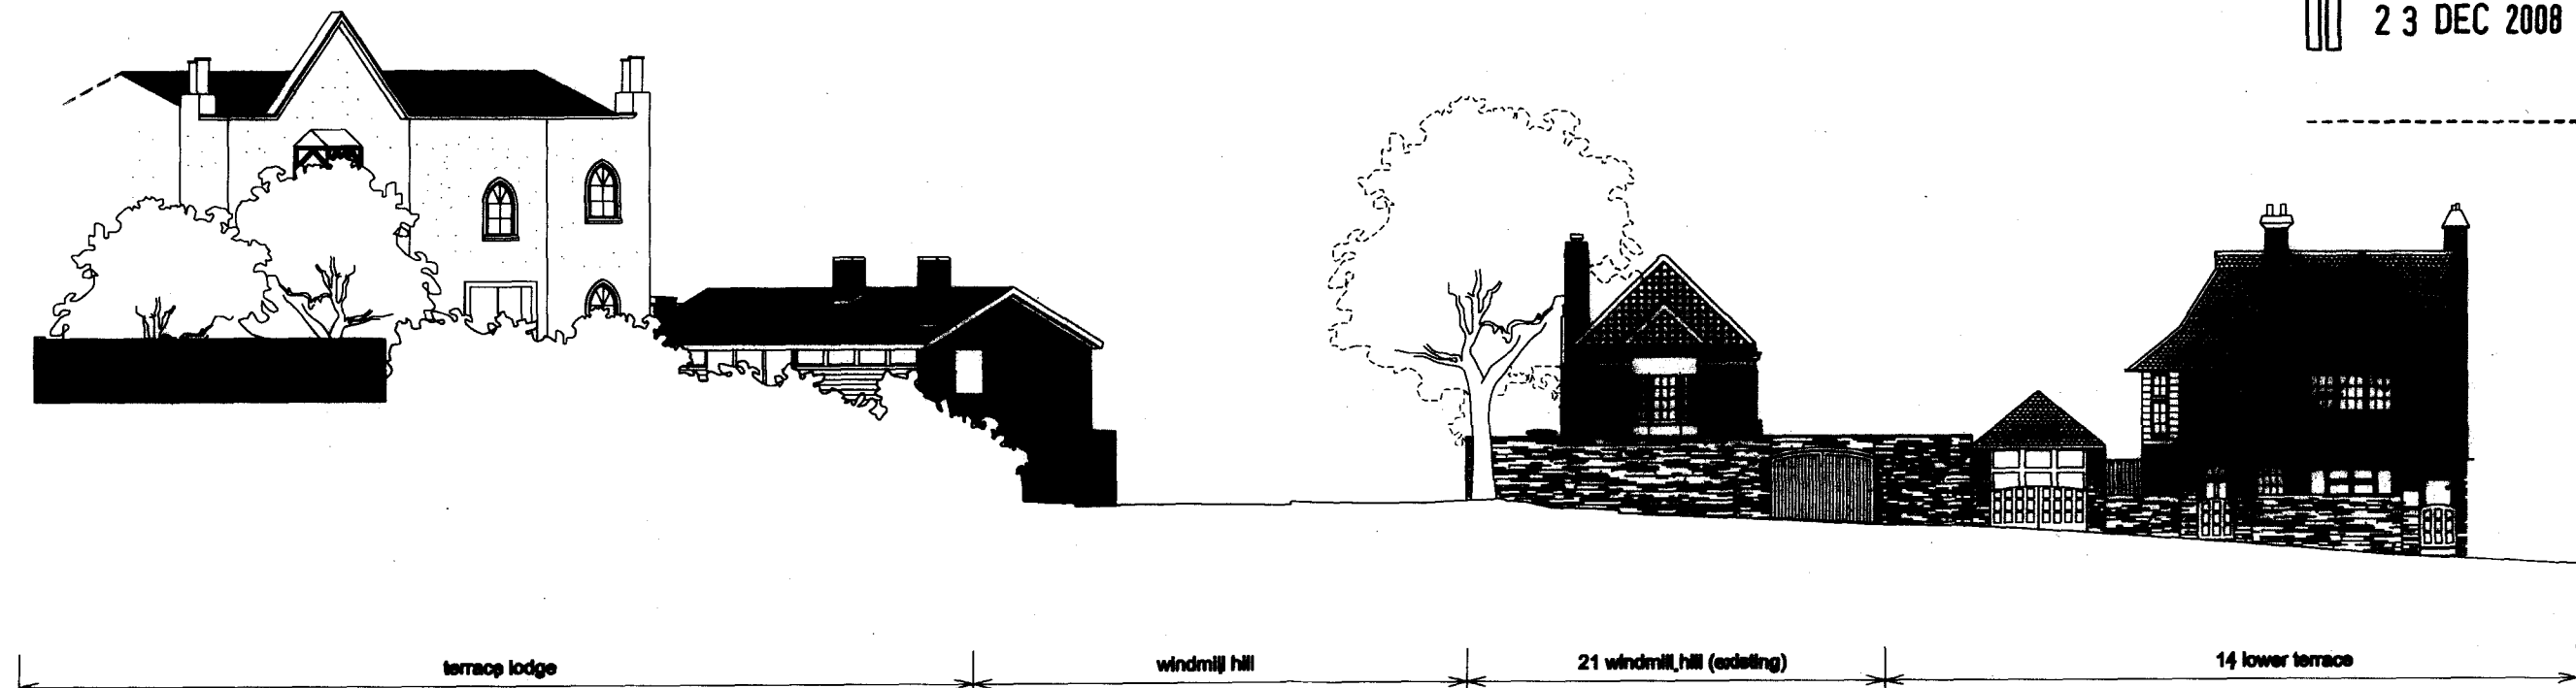

2 lower terrace elevation

existing street elevations 1:100 @ A1

0709 PL 202 - 31 October 2008. Rev A. 20 December 2008.

Paul+O Architects Ltd
unit 8, 73 maygrove road
west hampstead
london nw6 2ag
mail@paul-o-architects.com