


RECEIVED
23 DEC 2008

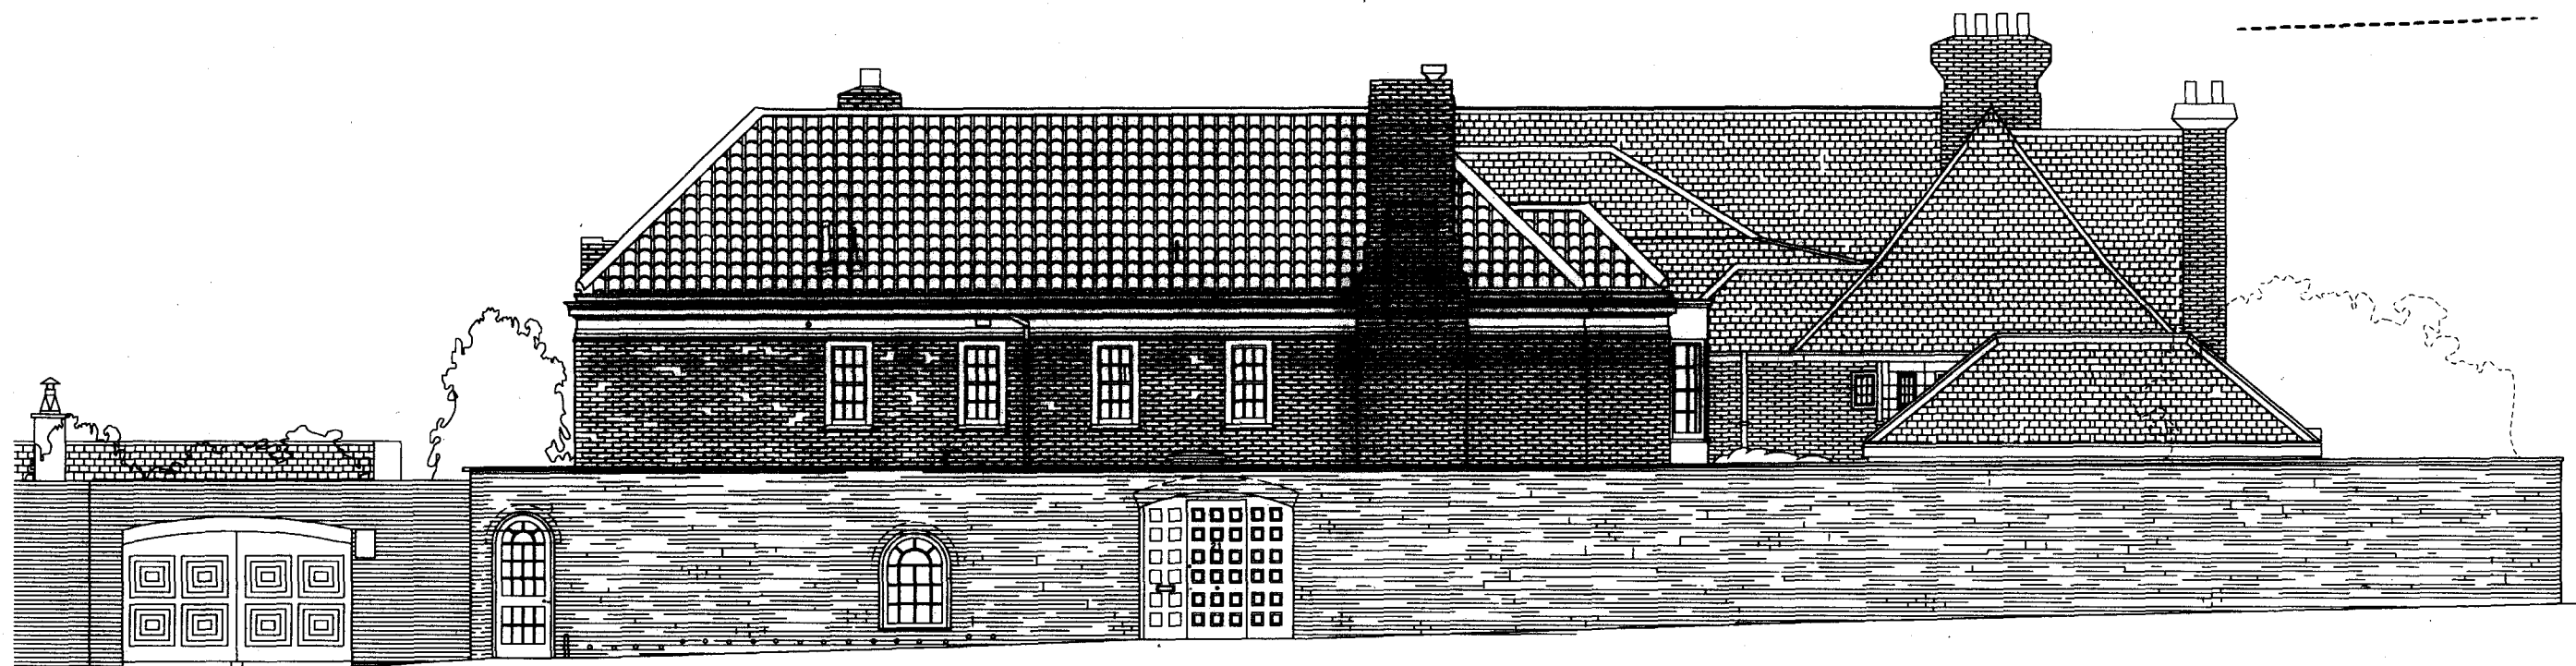

22 windmill hill

21 windmill hill (existing)

elevation - C1

existing ne elevation 1:50 @ A1

0709 PL 205 - 31 October 2008. Rev A. 20 December 2008.

Paul+O Architects Ltd
unit 8, 73 maygrove road
west hampstead
london nwg 2ag
mail@paul-o-architects.com