


RECEIVED
23 DEC 2008

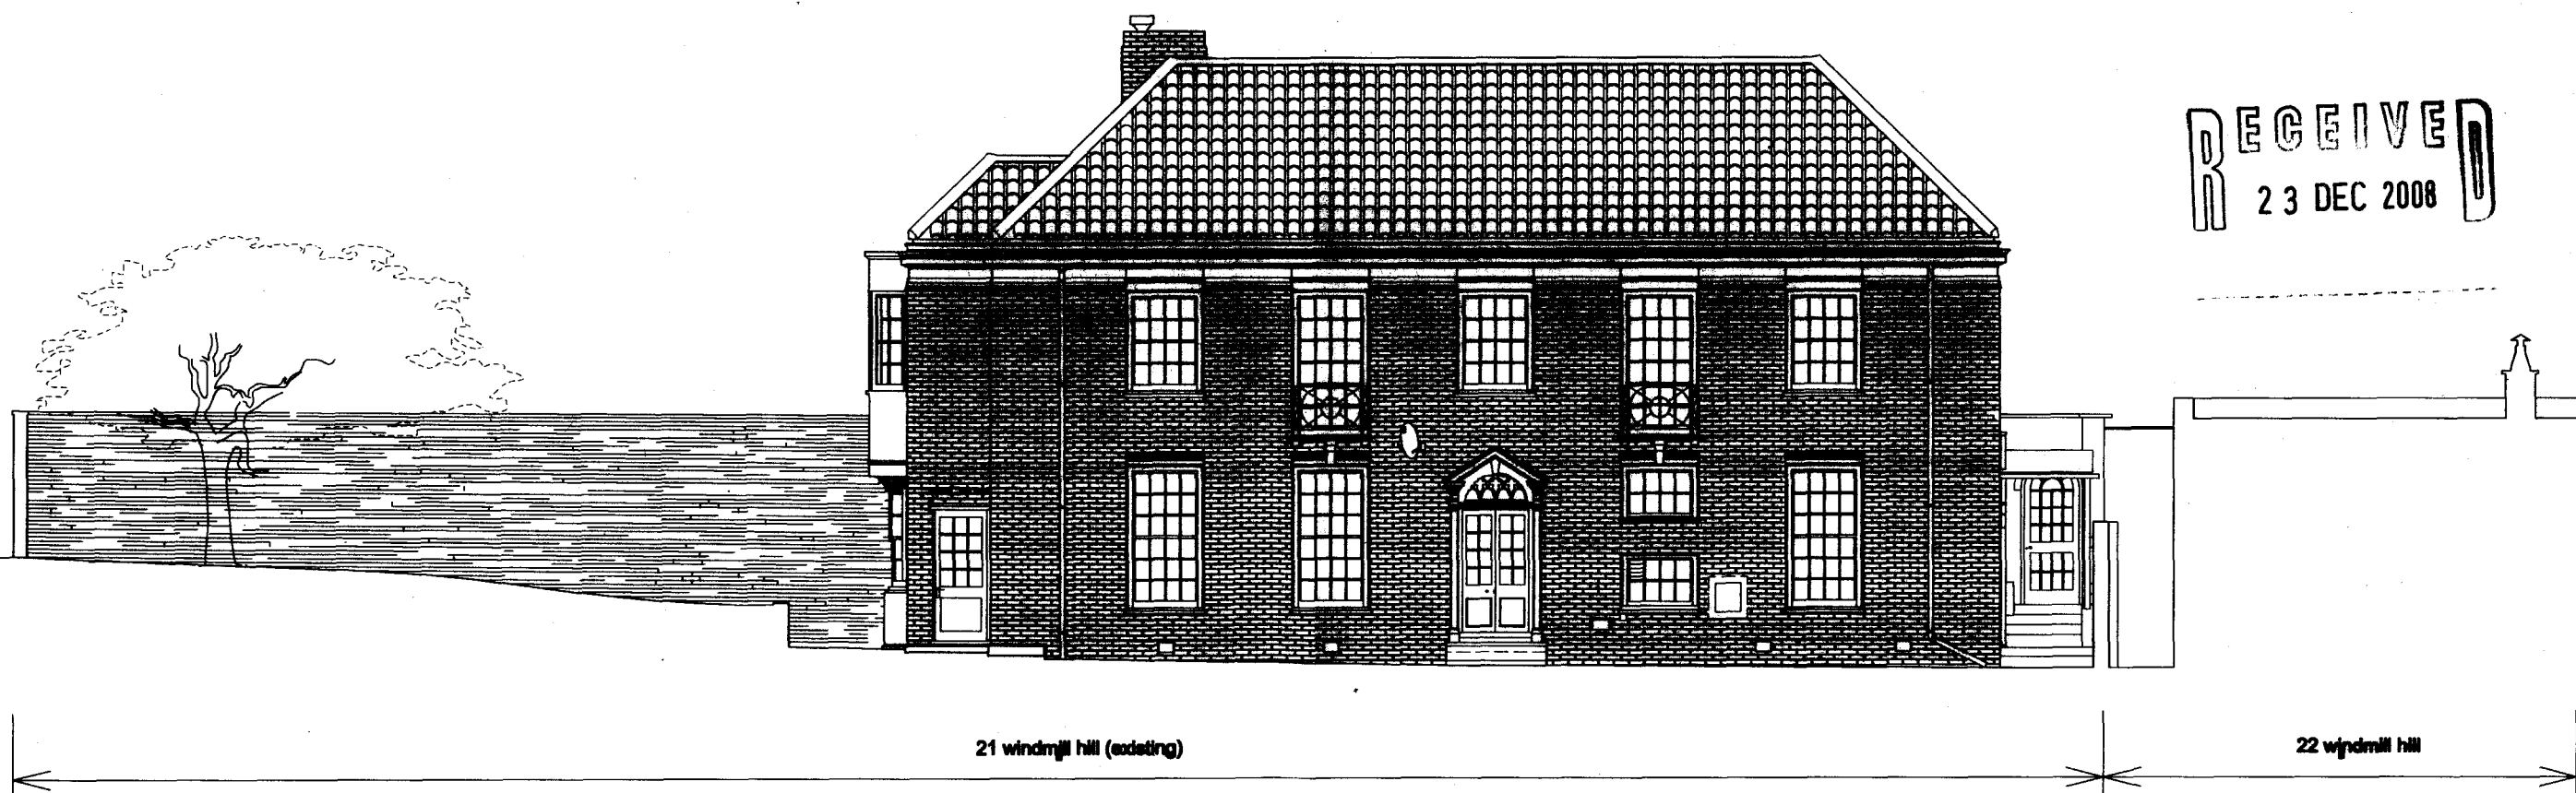

existing sw elevation 1:50 @ A1

0709 PL 206 - 31 October 2008 . Rev A. 20 December 2008

Paul+O Architects Ltd
unit 8, 73 maygrove road
west hamstead
london nw6 2eg
mail@paul-o-architects.com