


note:
 ⊕ datum level 0.00 = 124.17

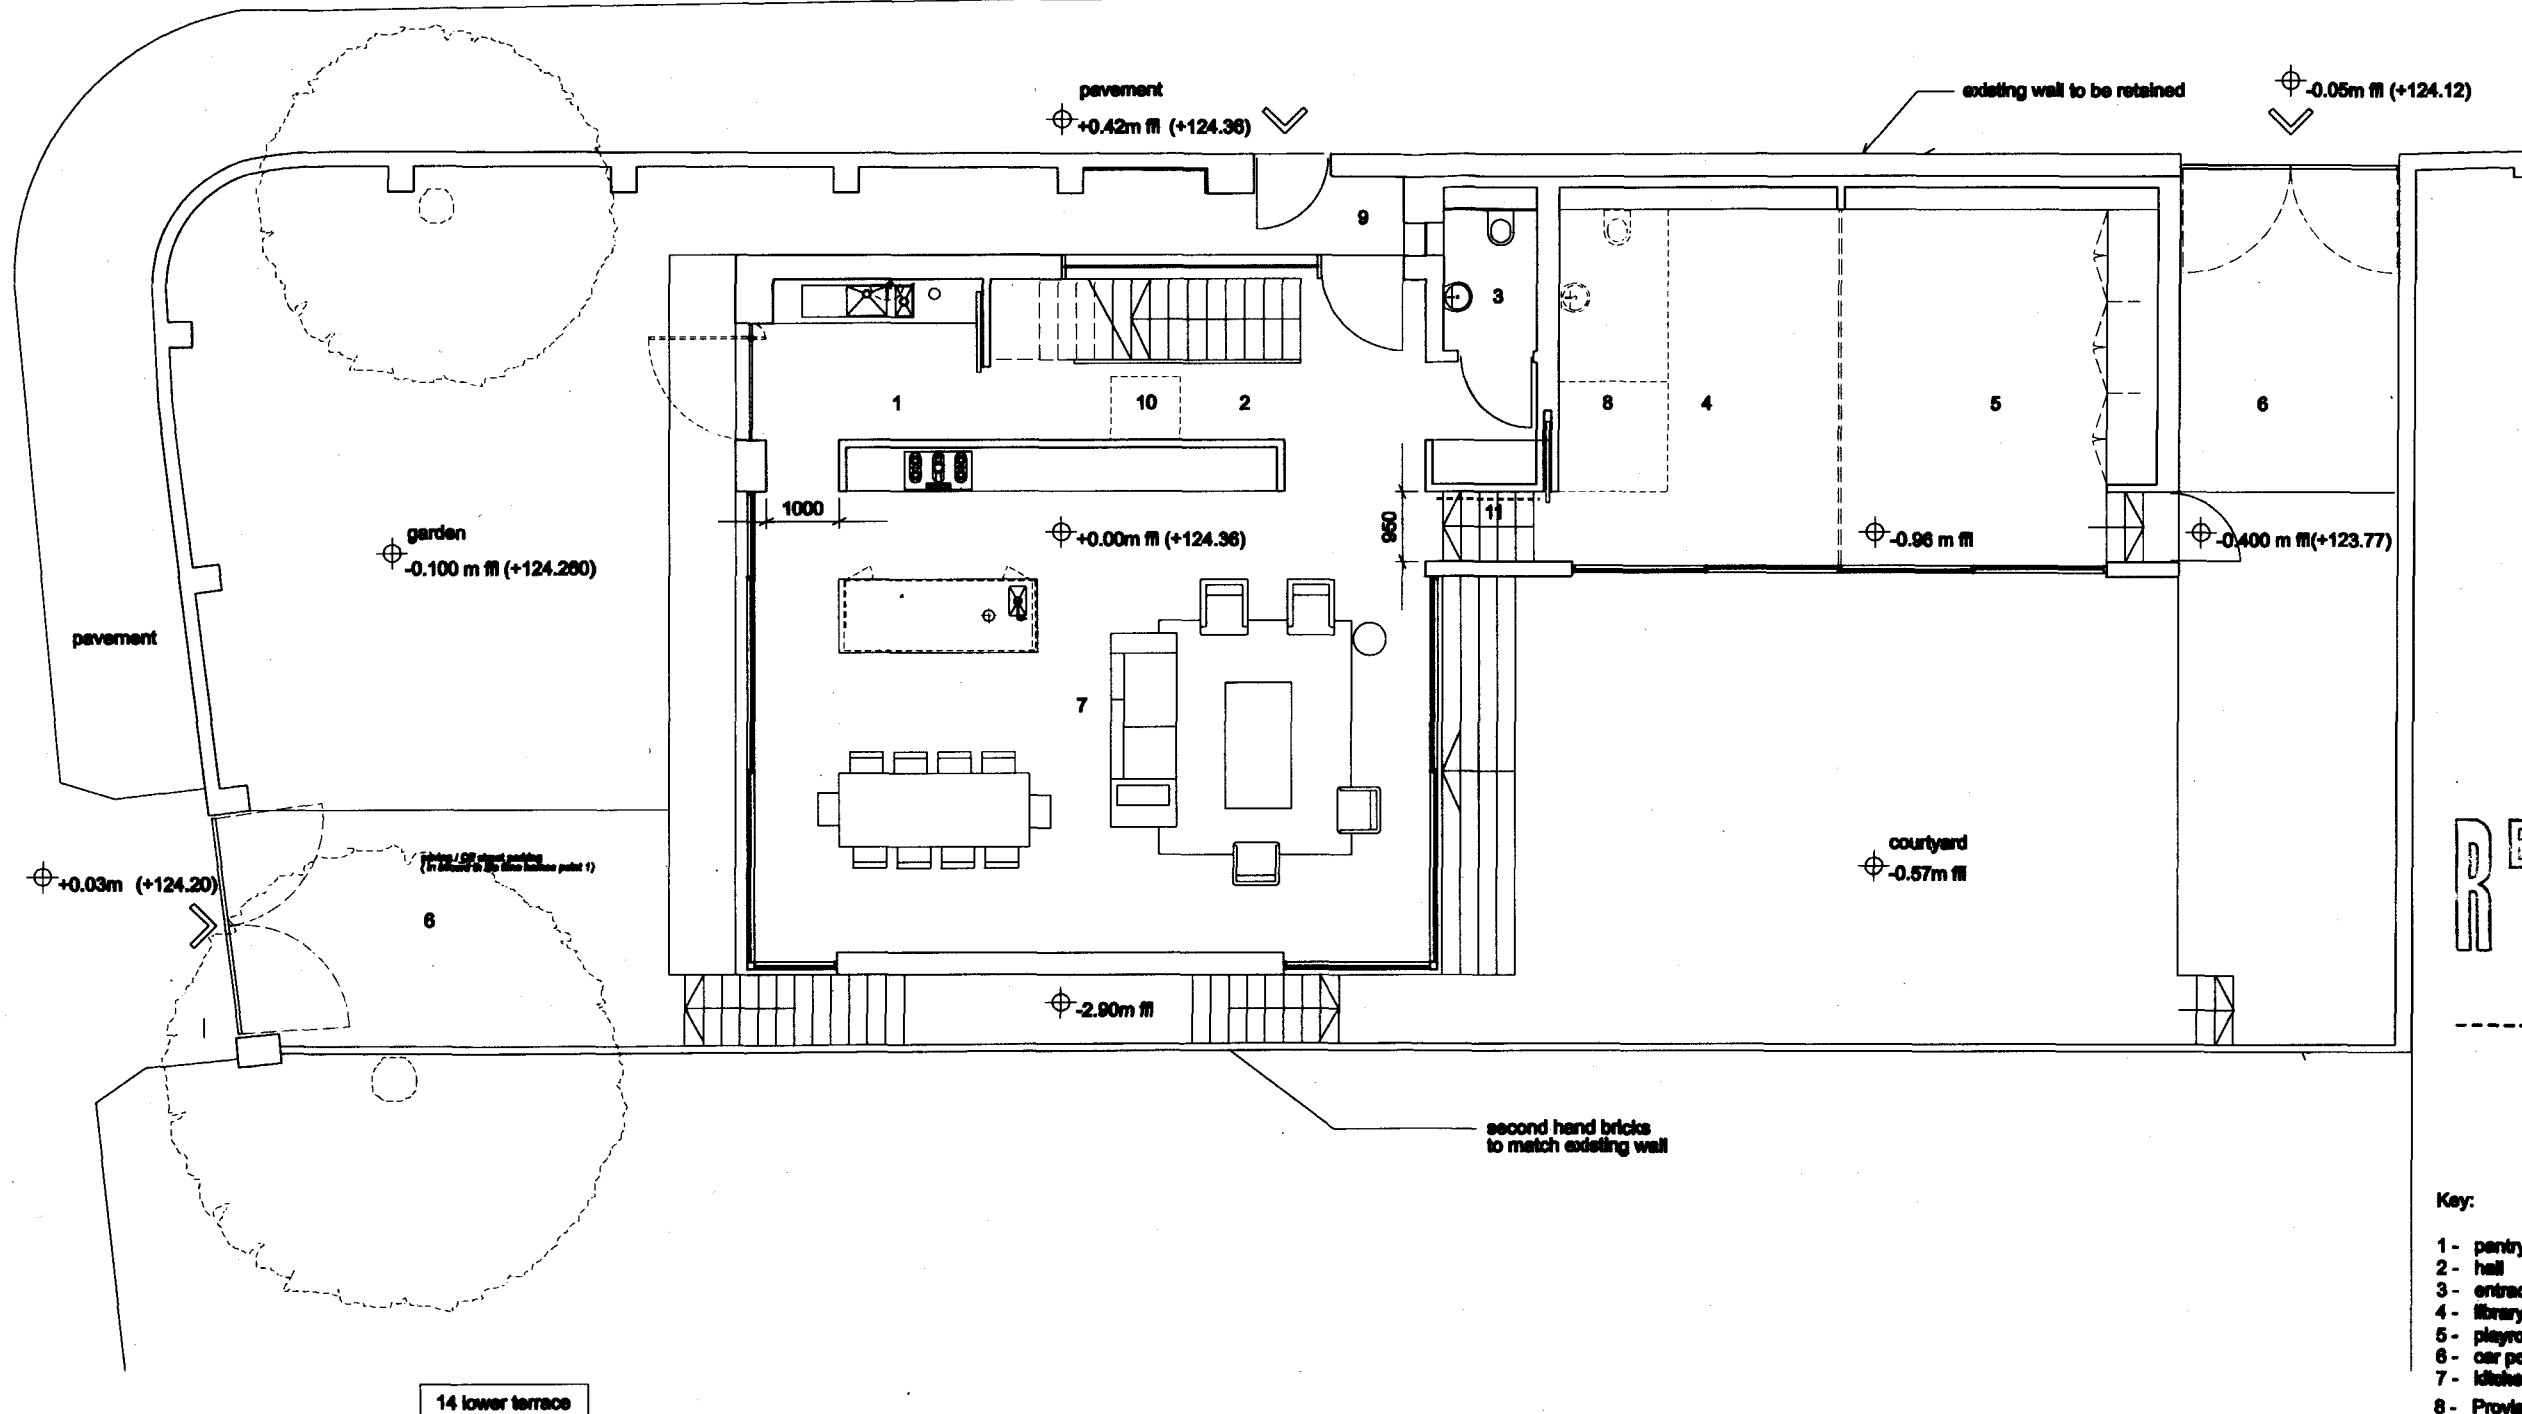

RECEIVED
 23 DEC 2008

- Key:
- 1 - pantry
 - 2 - hall
 - 3 - entrance level w.c.
 - 4 - library
 - 5 - playroom
 - 6 - car port
 - 7 - kitchen / dining / living
 - 8 - Provision for future shower in line with life time homes point 10
 - 9 - Level entrance / garden gradients - in line with lifetime homes point 3 + 4
 - 10 - Future position of through floor lift in line with life time homes point 12
 - 11 - Future position of stair lift in line with life time homes point 12

proposed ground floor plan 1:50 @ A1

0709 PL 112 - 31 October 2008 Rev A - 20 December 2008

Paul+O Architects Ltd
 unit 8, 73 maygrove road
 west hampstead
 london n6 2ag
 mail@paul-o-architects.com