


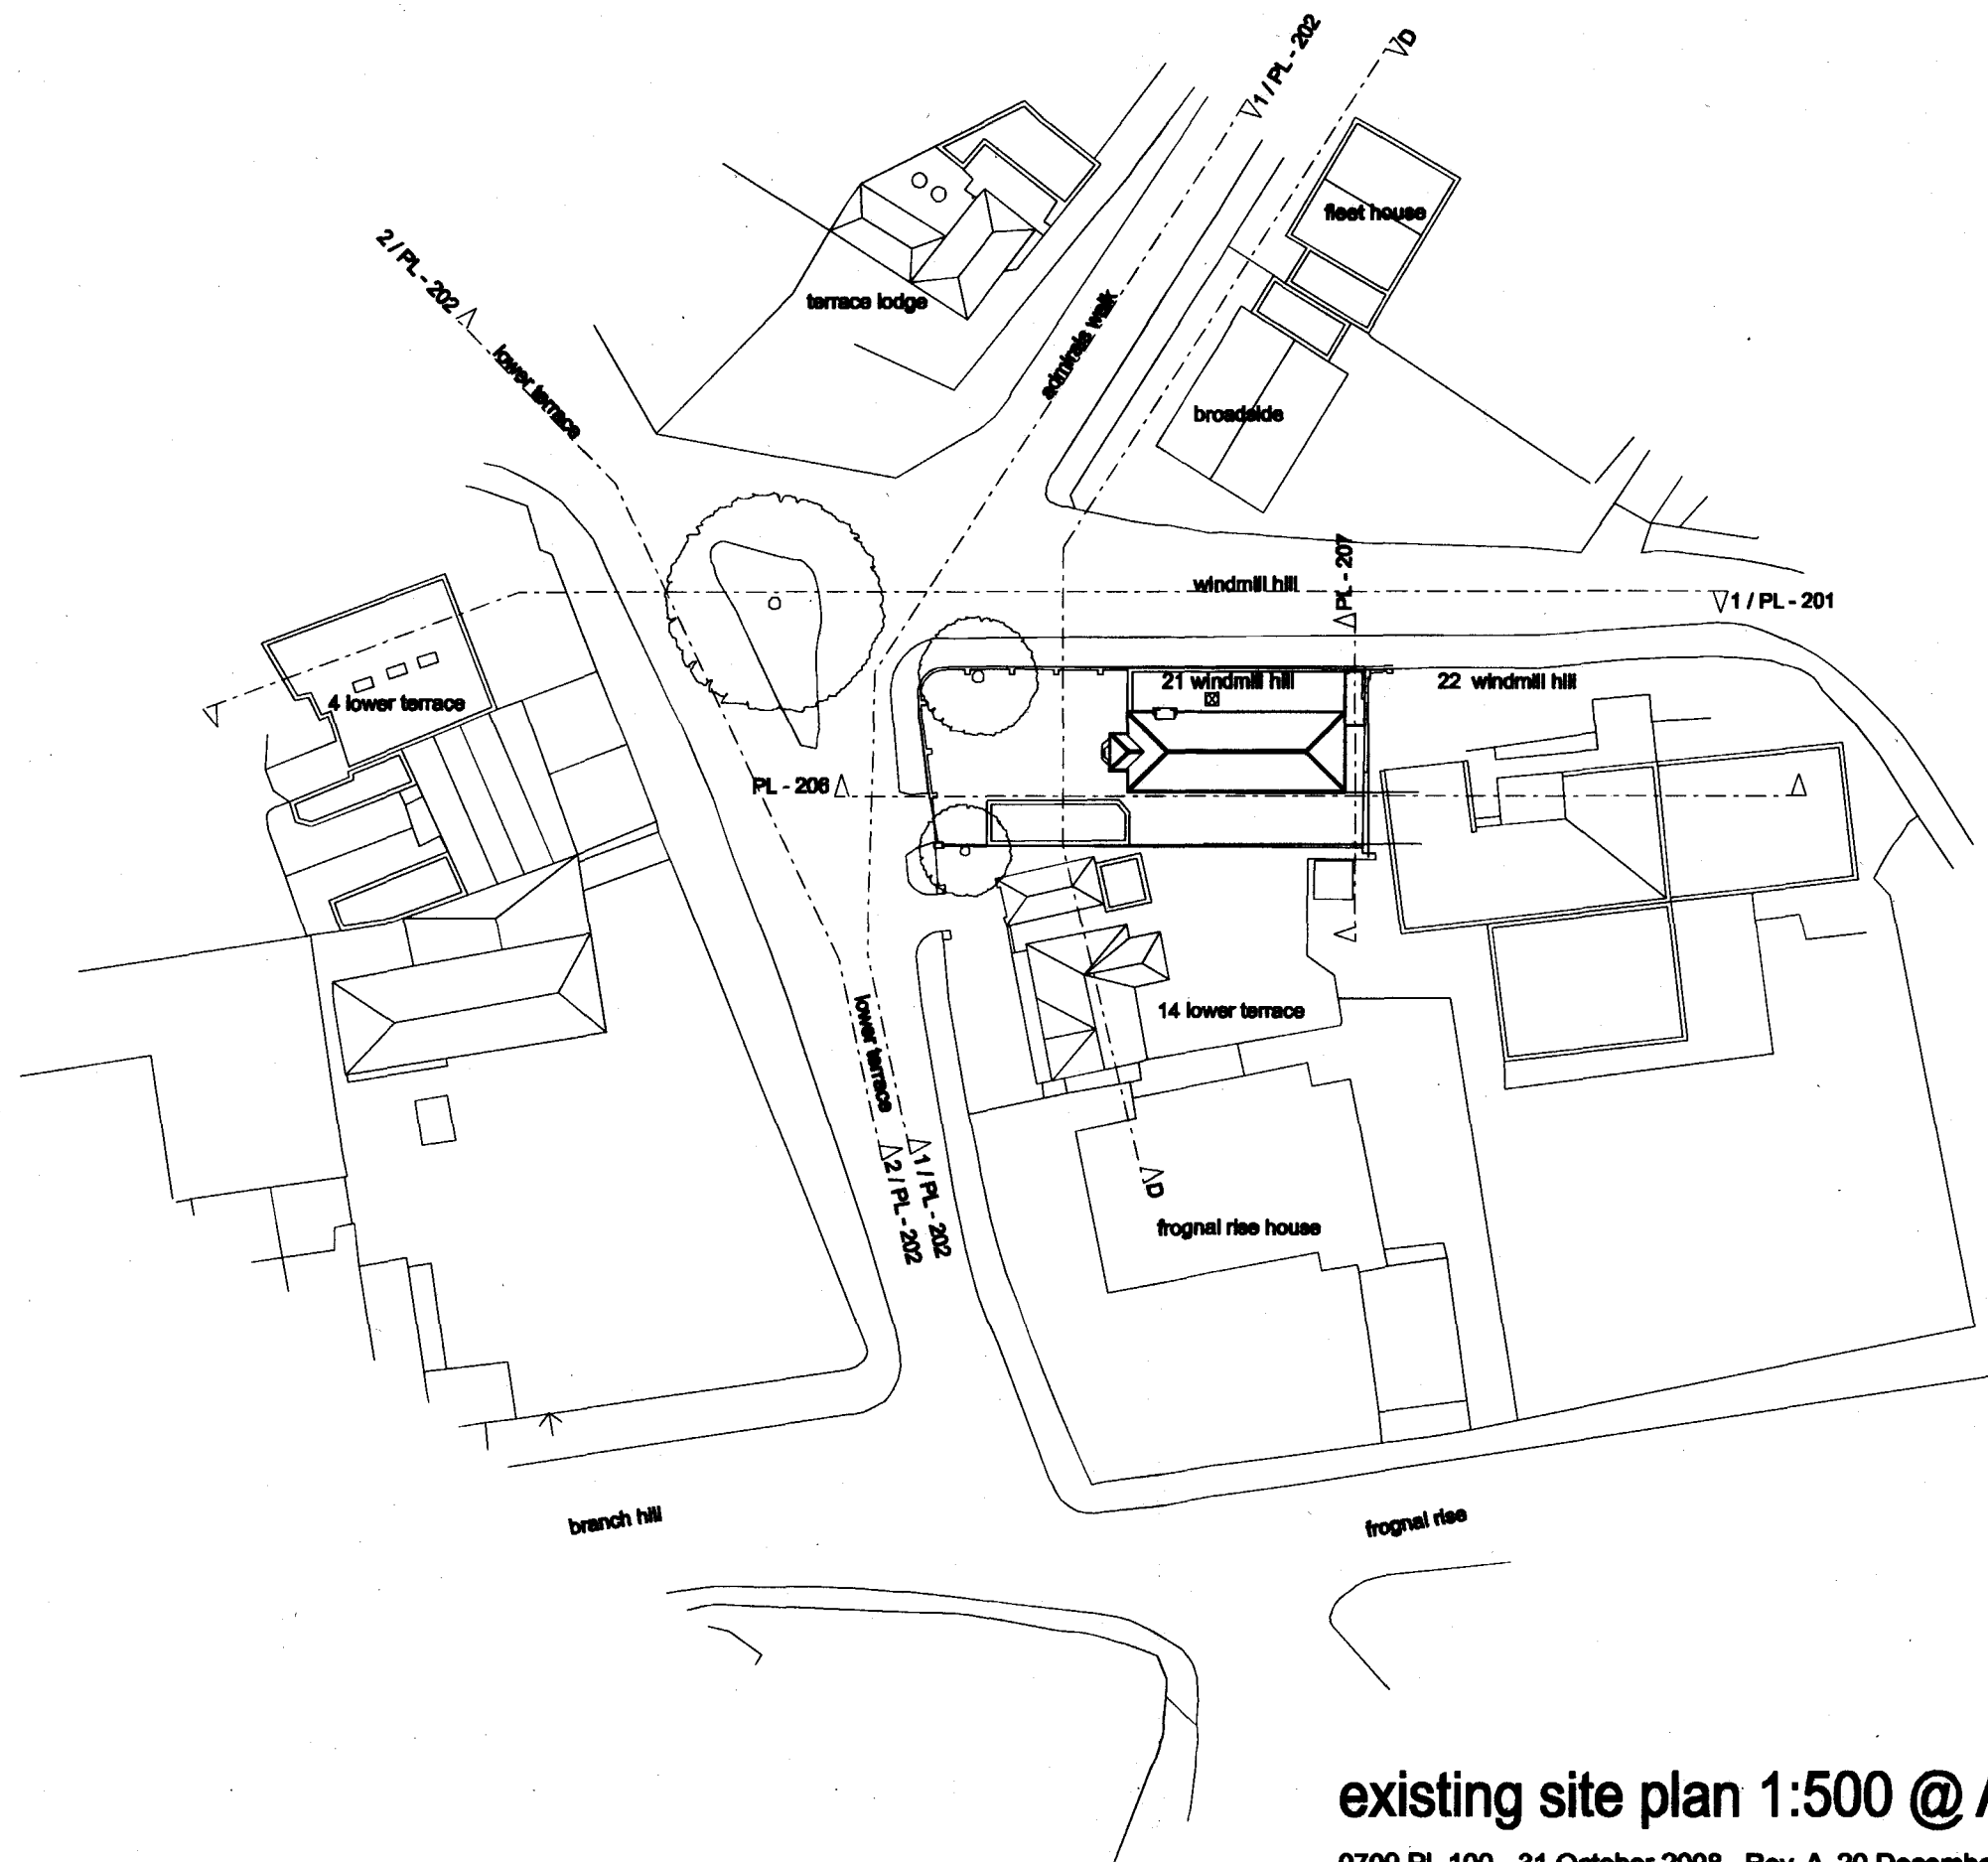

RECEIVED
23 DEC 2008

existing site plan 1:500 @ A3

0709 PL 100 - 31 October 2008 . Rev. A 20 December 2008

Paul+O Architects Ltd
unit 8, 73 maygrove road
west hampstead
london nw6 2eg
mail@paul-o-architects.com