



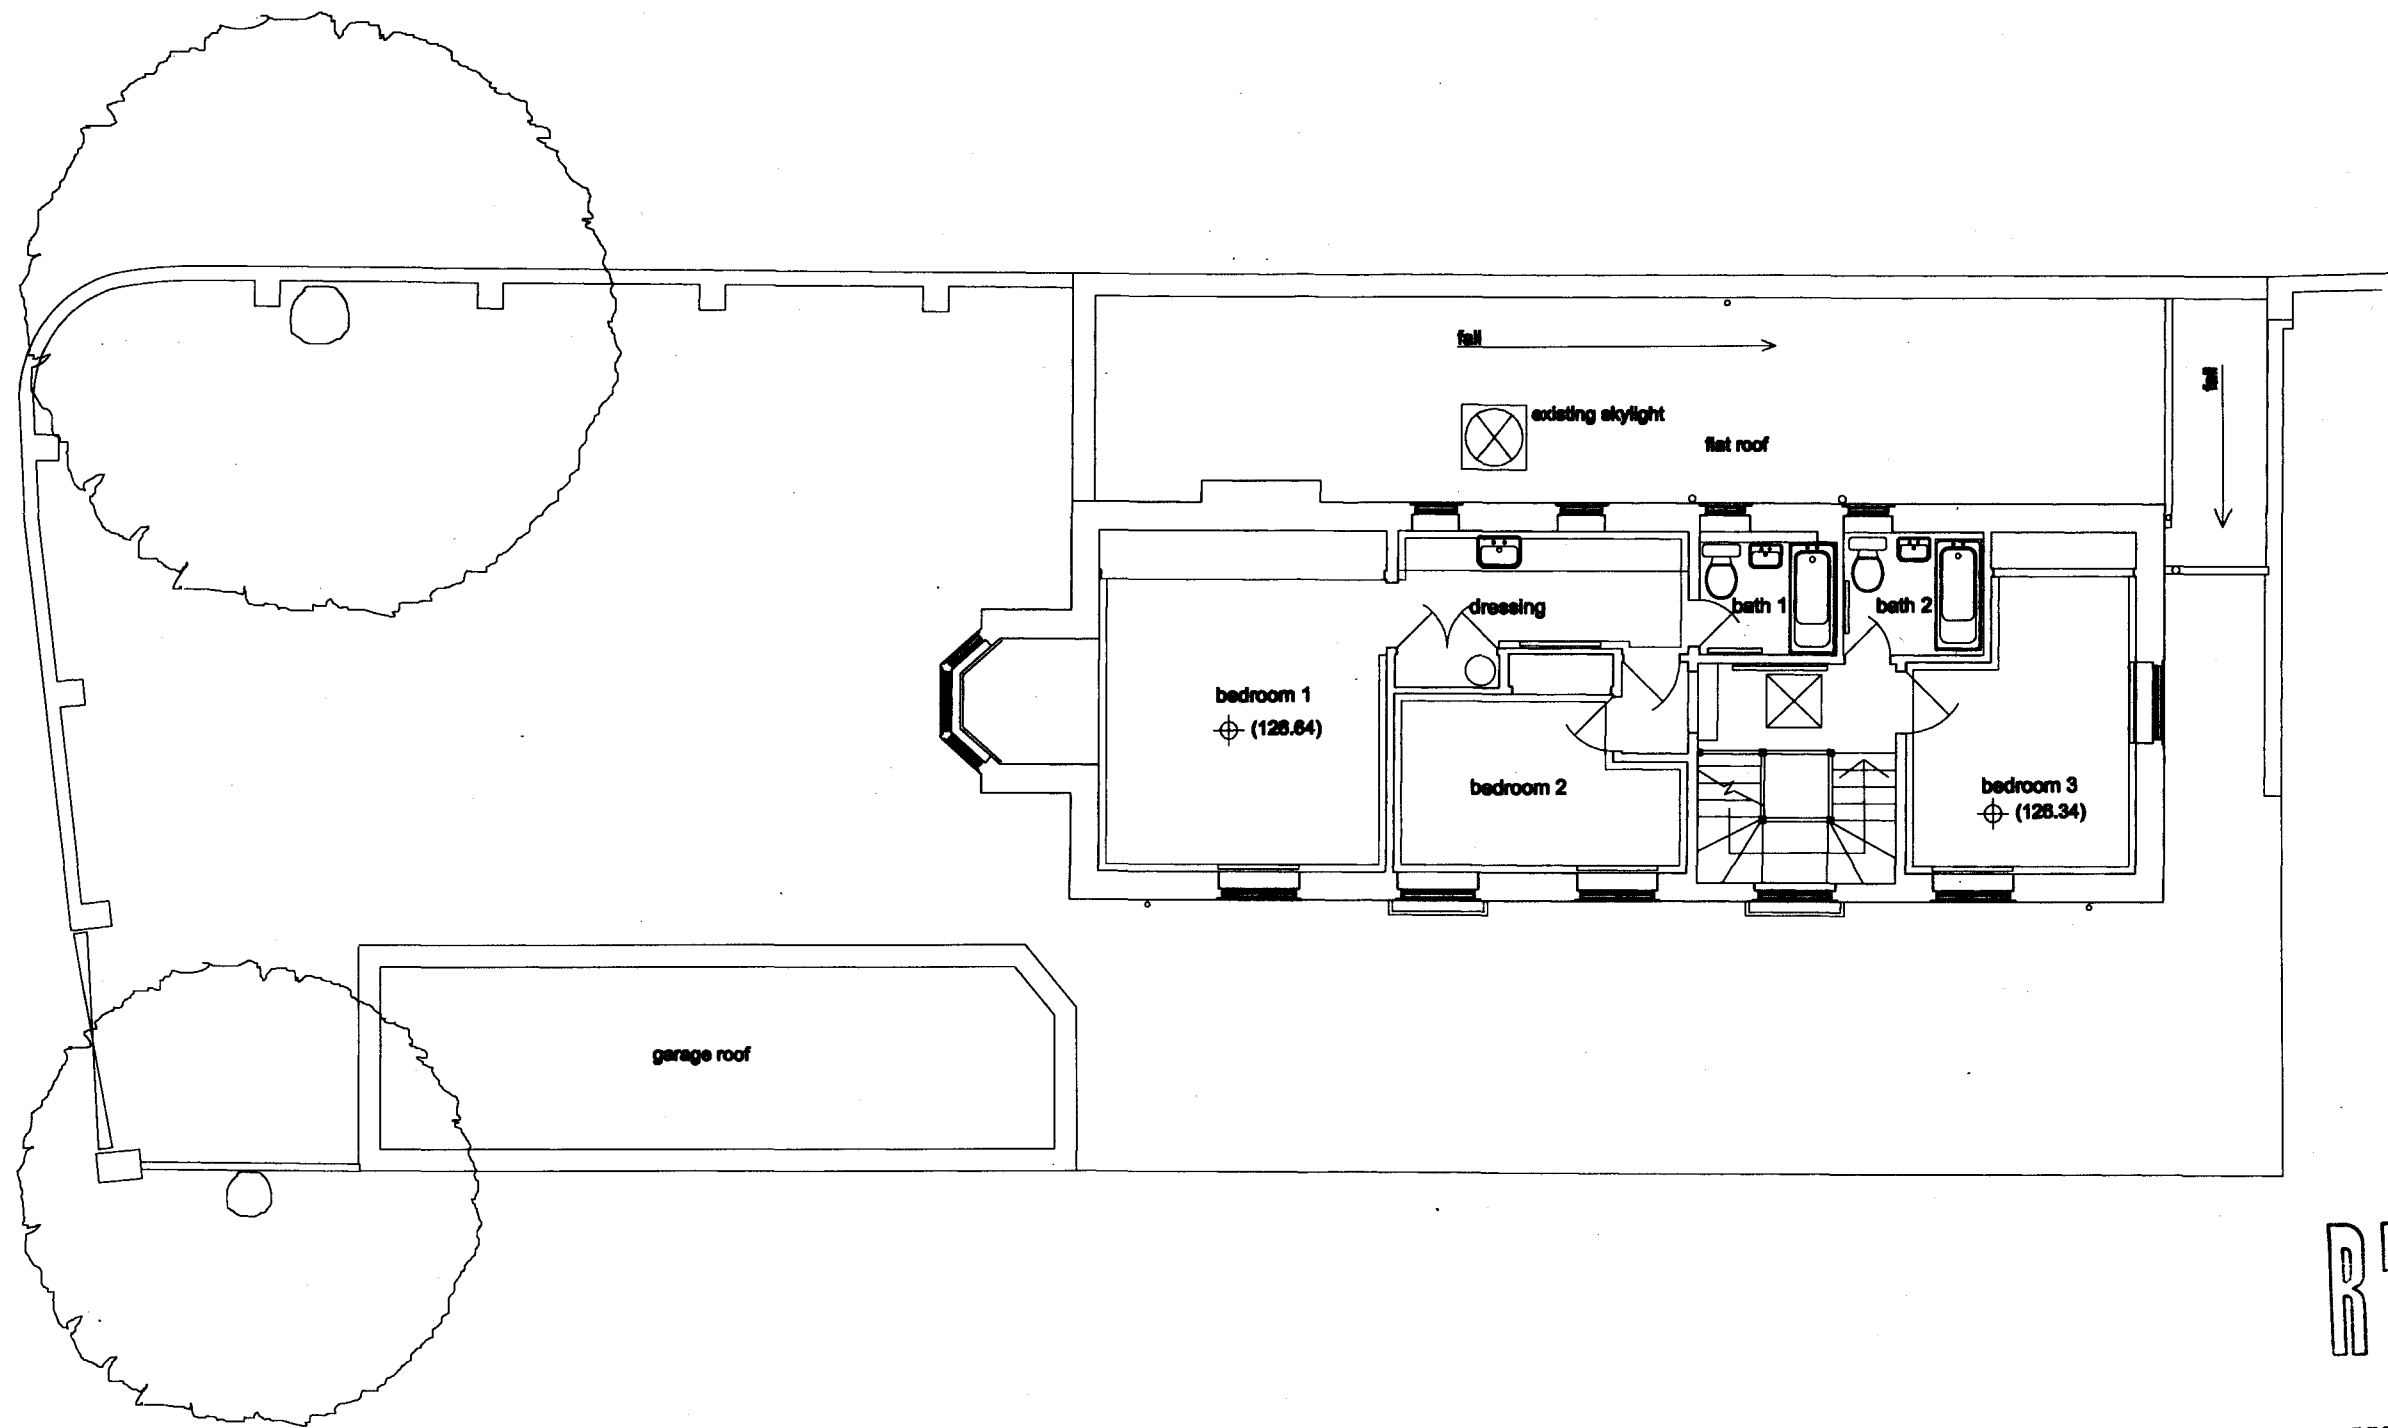

RECEIVED
23 DEC 2008

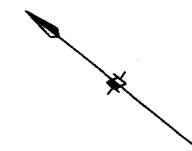

existing first floor plan 1:50 @ A1

0709 PL 103 - 31 October 2008. Rev A. 20 December 2008.

Paul+O Architects Ltd
unit 8, 73 maygrove road
west hampstead
london nw6 2eg
mail@paul-o-architects.com