


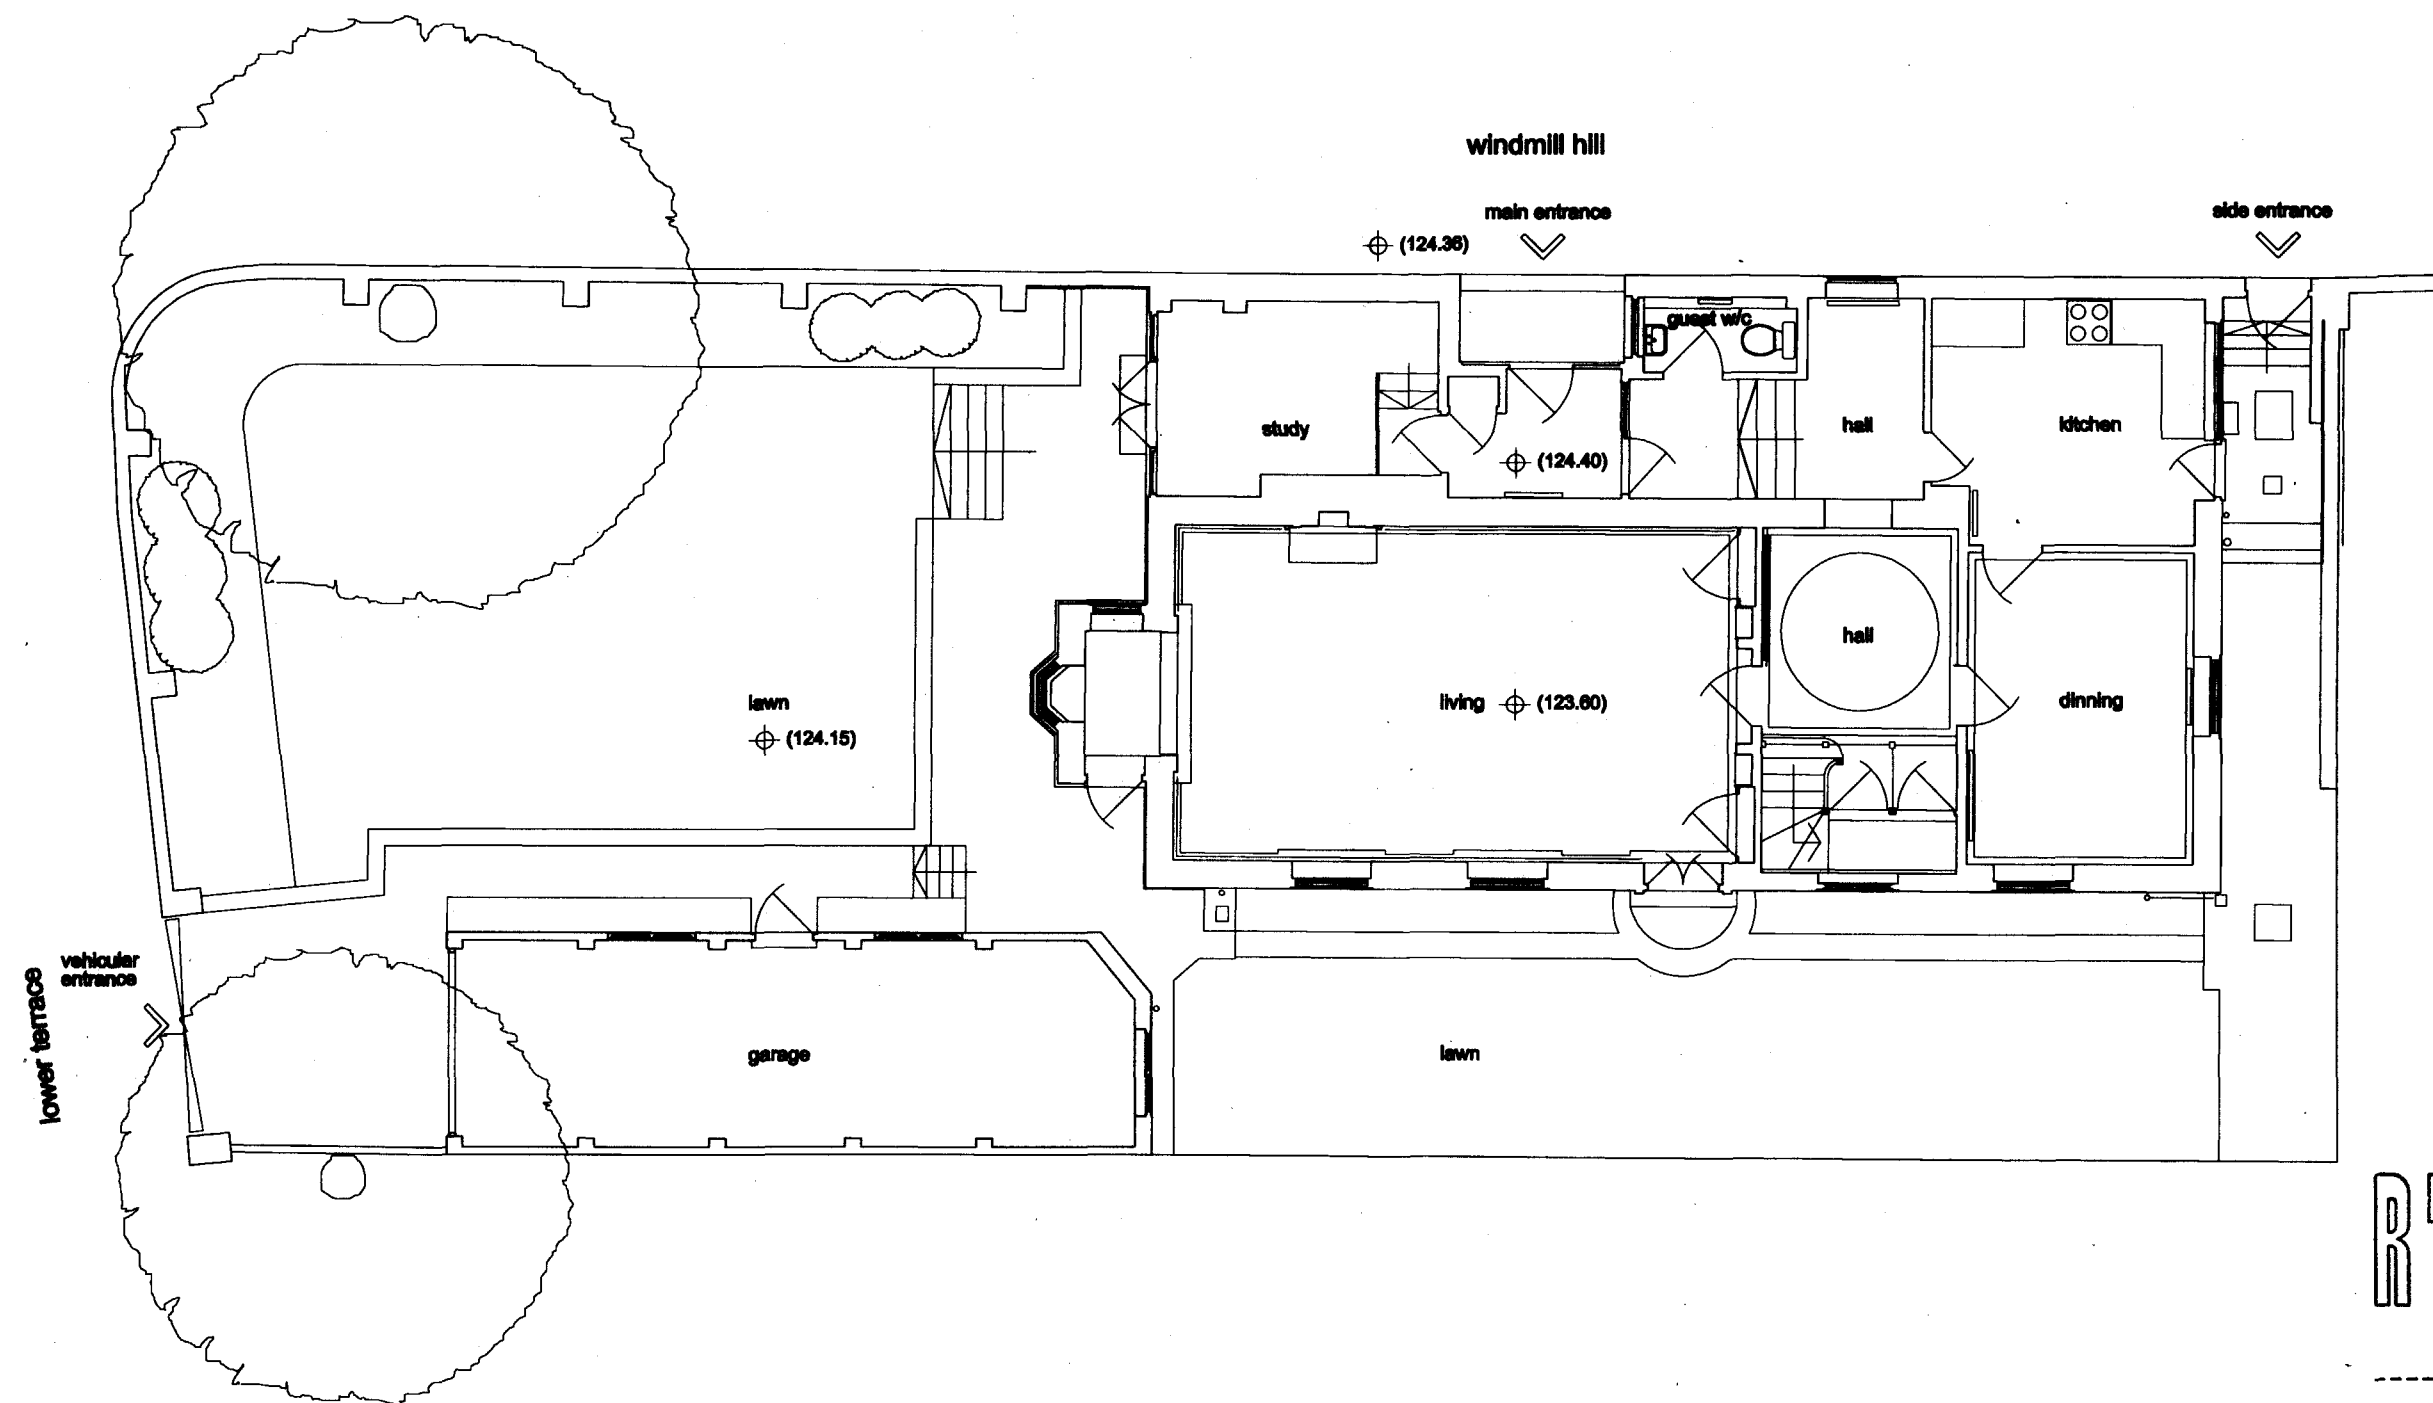

RECEIVED
23 DEC 2008

existing ground floor plan 1:50 @ A1

0709 PL 102 - 31 October 2008. Rev A 20 December 2008

Paul+O Architects Ltd
unit 8, 73 maygrove road
west hampstead
london NW6 2eg
mail@paul-o-architects.com