


1 Section B-B

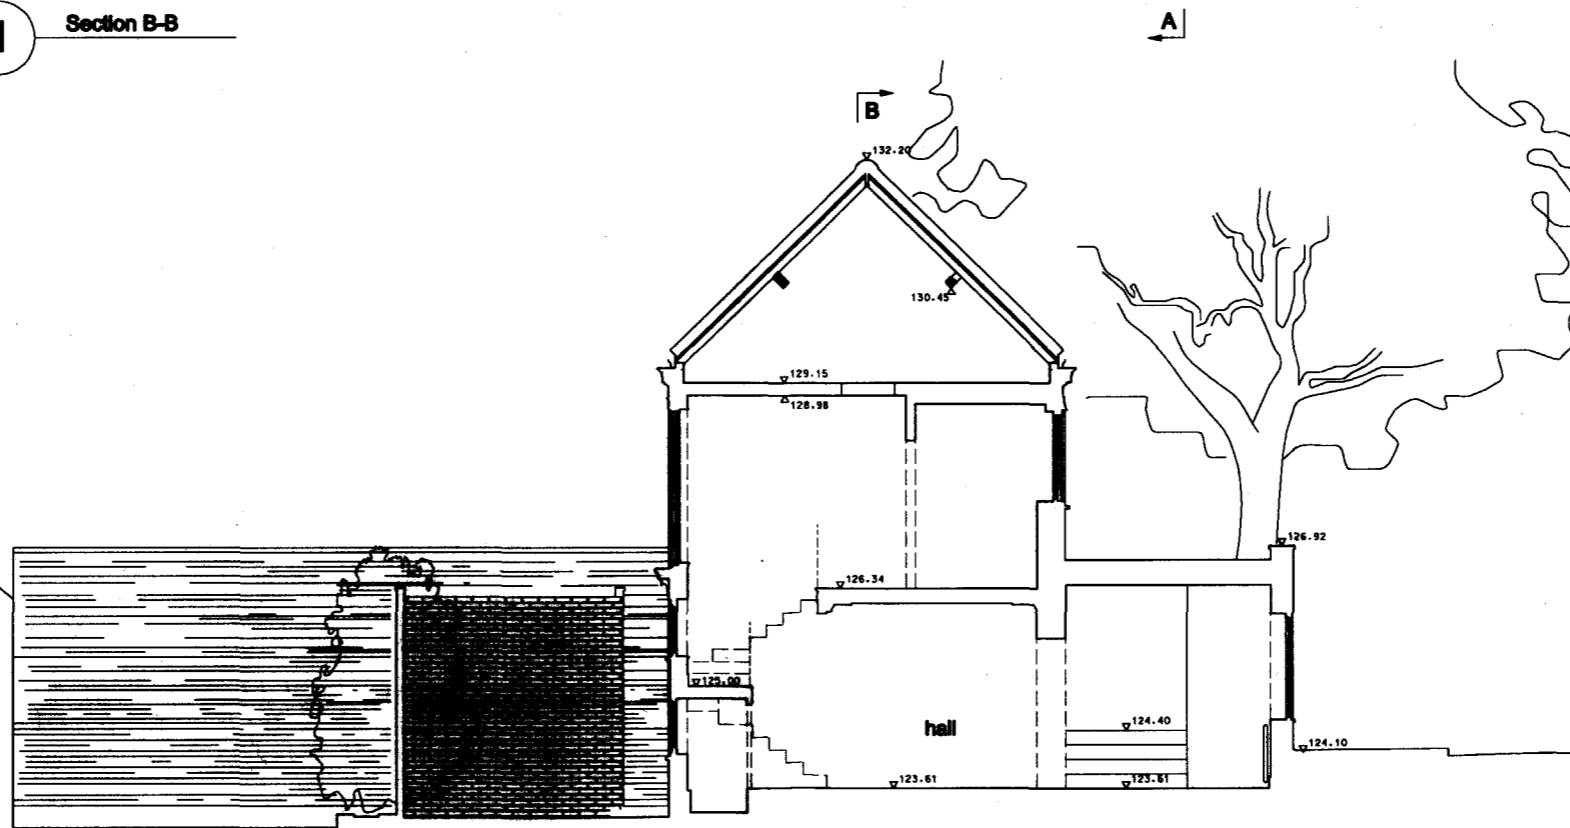

2 Section A-A

RECEIVED
23 DEC 2008

existing sections A-A & B-B 1:50 @ A1

0709 PL 301 - 20 December 2008

Paul+O Architects Ltd
unit 8, 73 maygrove road
west hampstead
london nw6 2ag
mail@paul-o-architects.com