


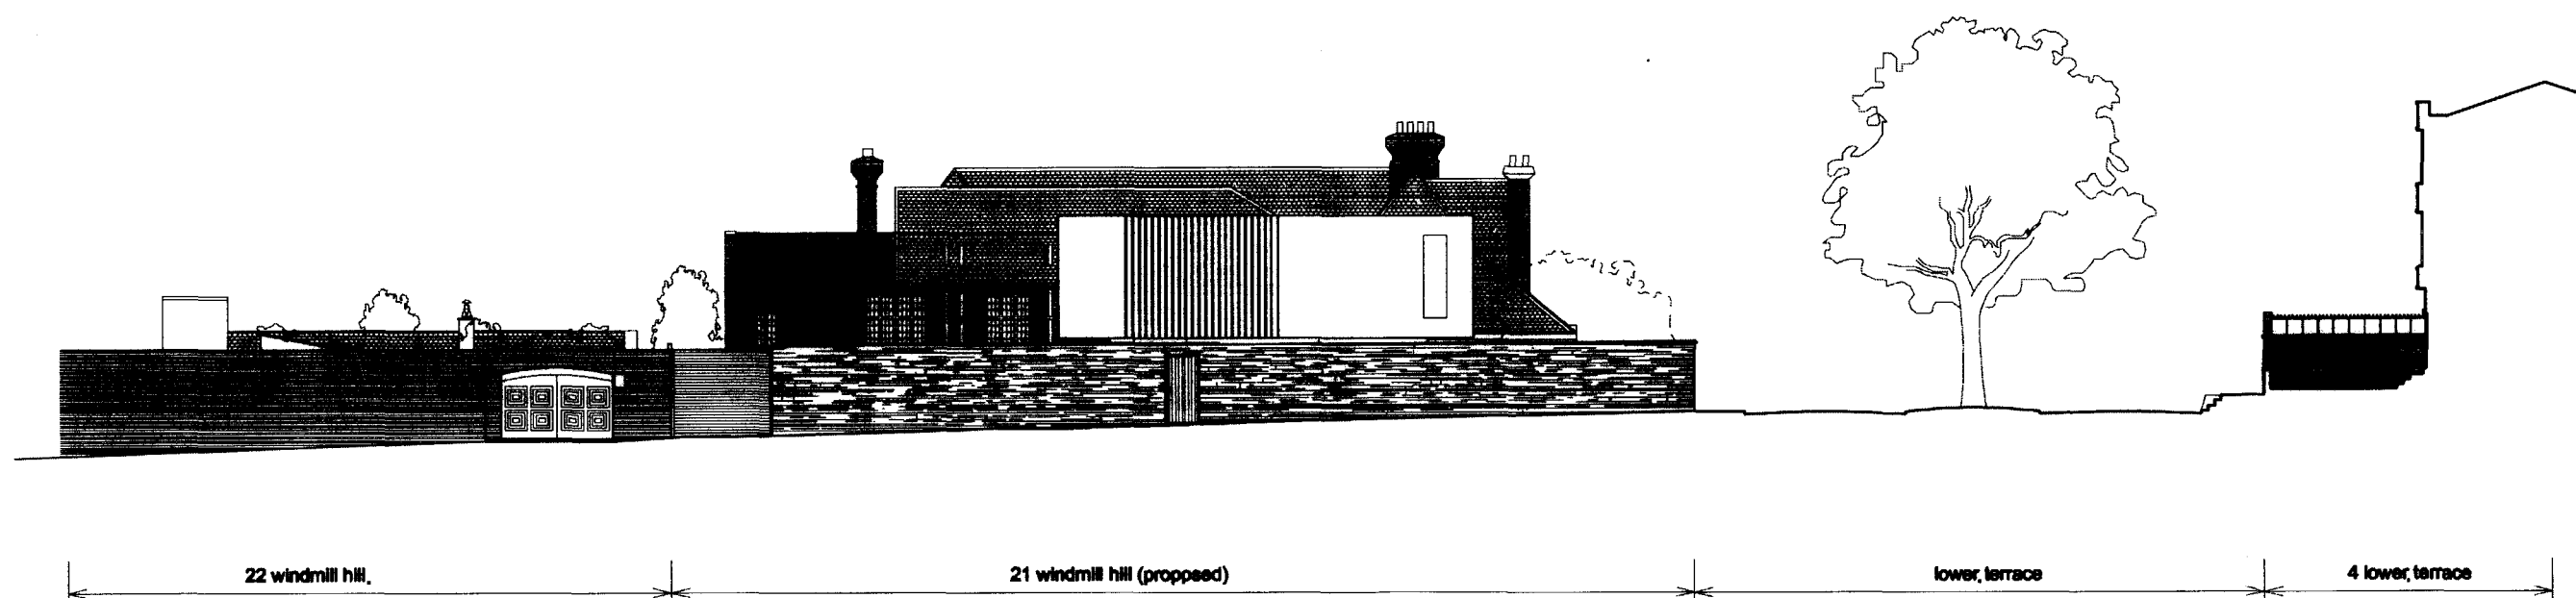

proposed windmill hill elevation 1:200

0709 PL 211 - 31 October 2008

Paul+O Architects Ltd
 unit 8, 73 maygrove road
 west hampstead
 london nw6 2ag
 mail@paul-o-architects.com