




1 admirals walk & lower terrace elevation

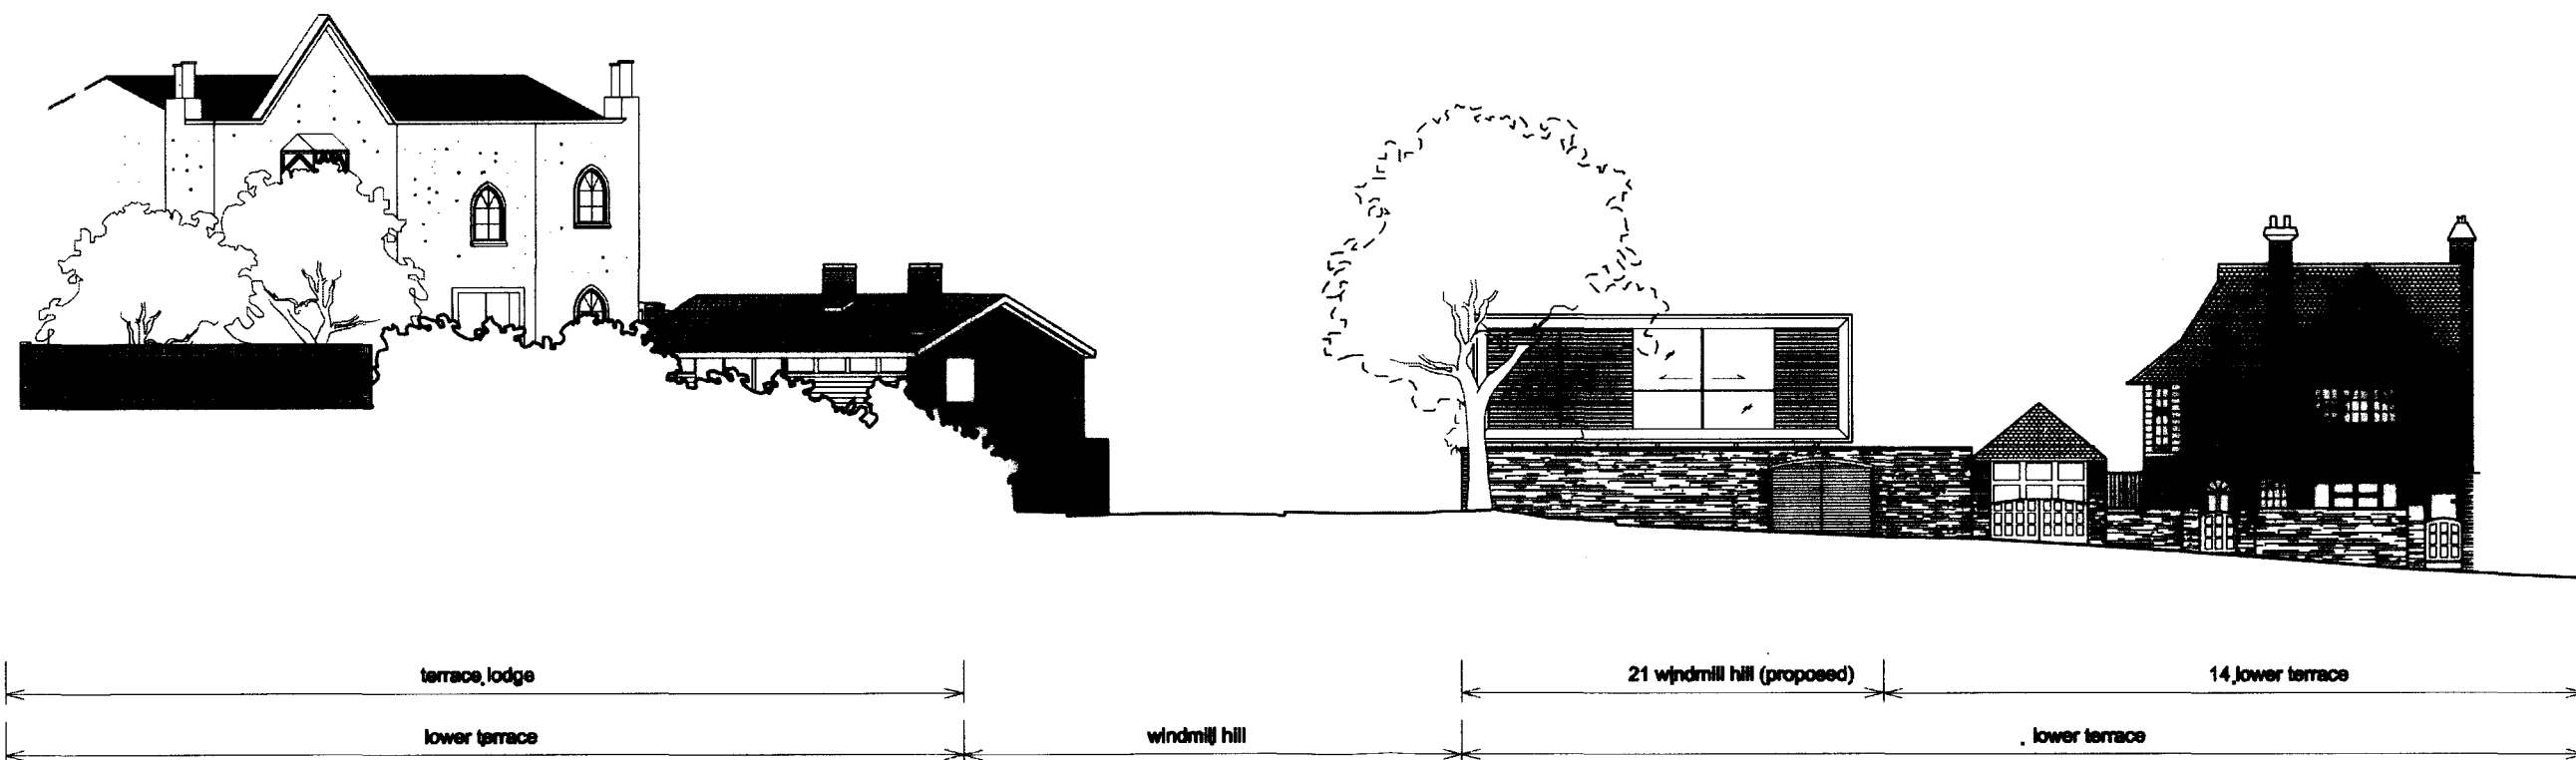

2 lower terrace elevation

proposed street elevations 1:200

0709 PL 212 - 31 October 2008

Paul+O Architects Ltd
unit 8, 73 maygrove road
west hampstead
london nw6 2ag
mail@paul-o-architects.com