

No. 14

No. 12

No. 10



FRONT ELEVATION

DO NOT SCALE

REVISIONS


PROJECT 12 CAMDEN ROAD
NW1

TITLE
FRONT ELEVATION
PROPOSED


214 : P/09

SCALE DRAWN DATE
1:50 MG 11/08

DALE LOTH ARCHITECTS
1 CLIFF ROAD LONDON NW1 9AJ
TEL 020 7485 4003 FAX 020 7284 4490

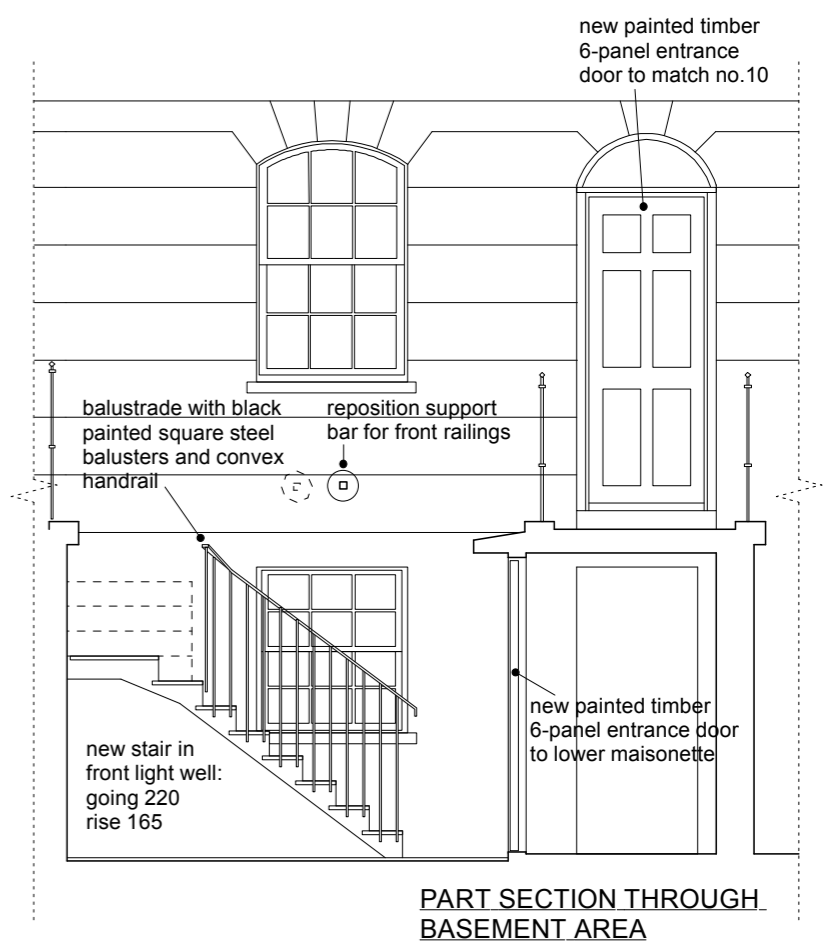

PART SECTION THROUGH BASEMENT AREA

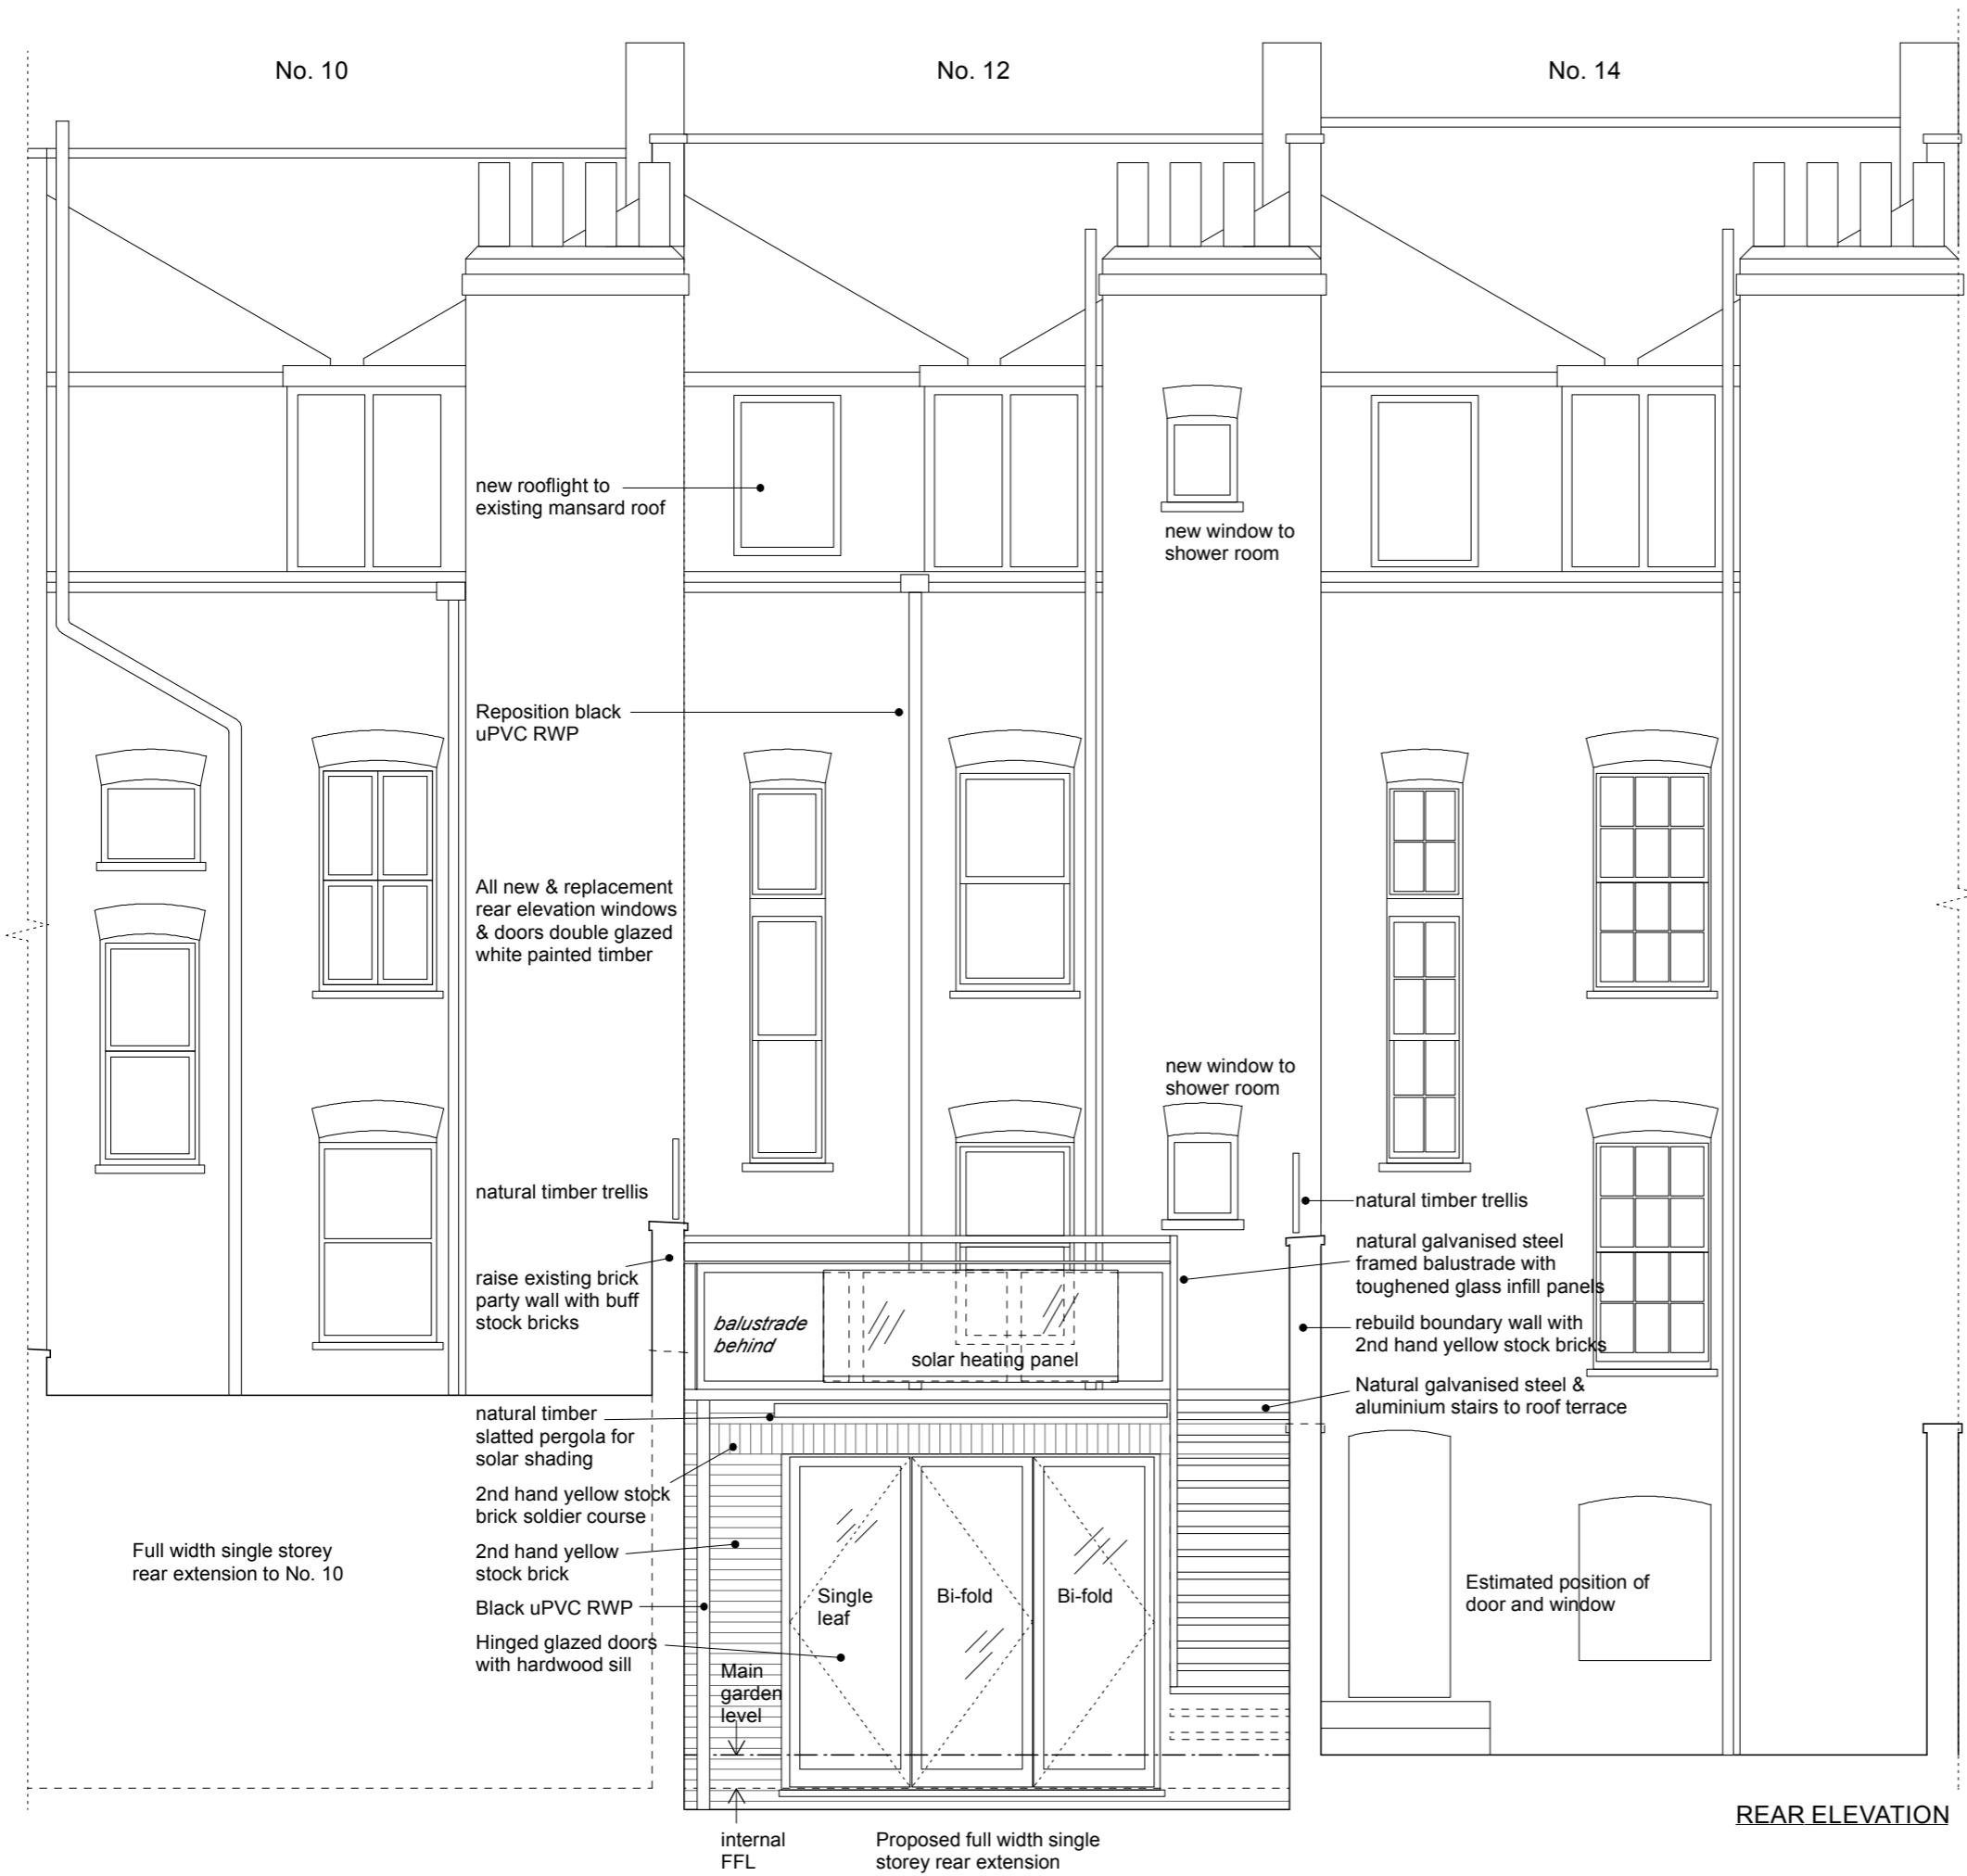

REVISIONS DO NOT SCALE

PROJECT 12 CAMDEN ROAD
NW1

TITLE
REAR ELEVATION
PROPOSED

214 : P/10

SCALE DRAWN DATE
1:50 MG 11/08

DALE LOTH ARCHITECTS

1 CLIFF ROAD LONDON NW1 9AJ
TEL 020 7485 4003 FAX 020 7284 4490