



CAMDEN ROAD

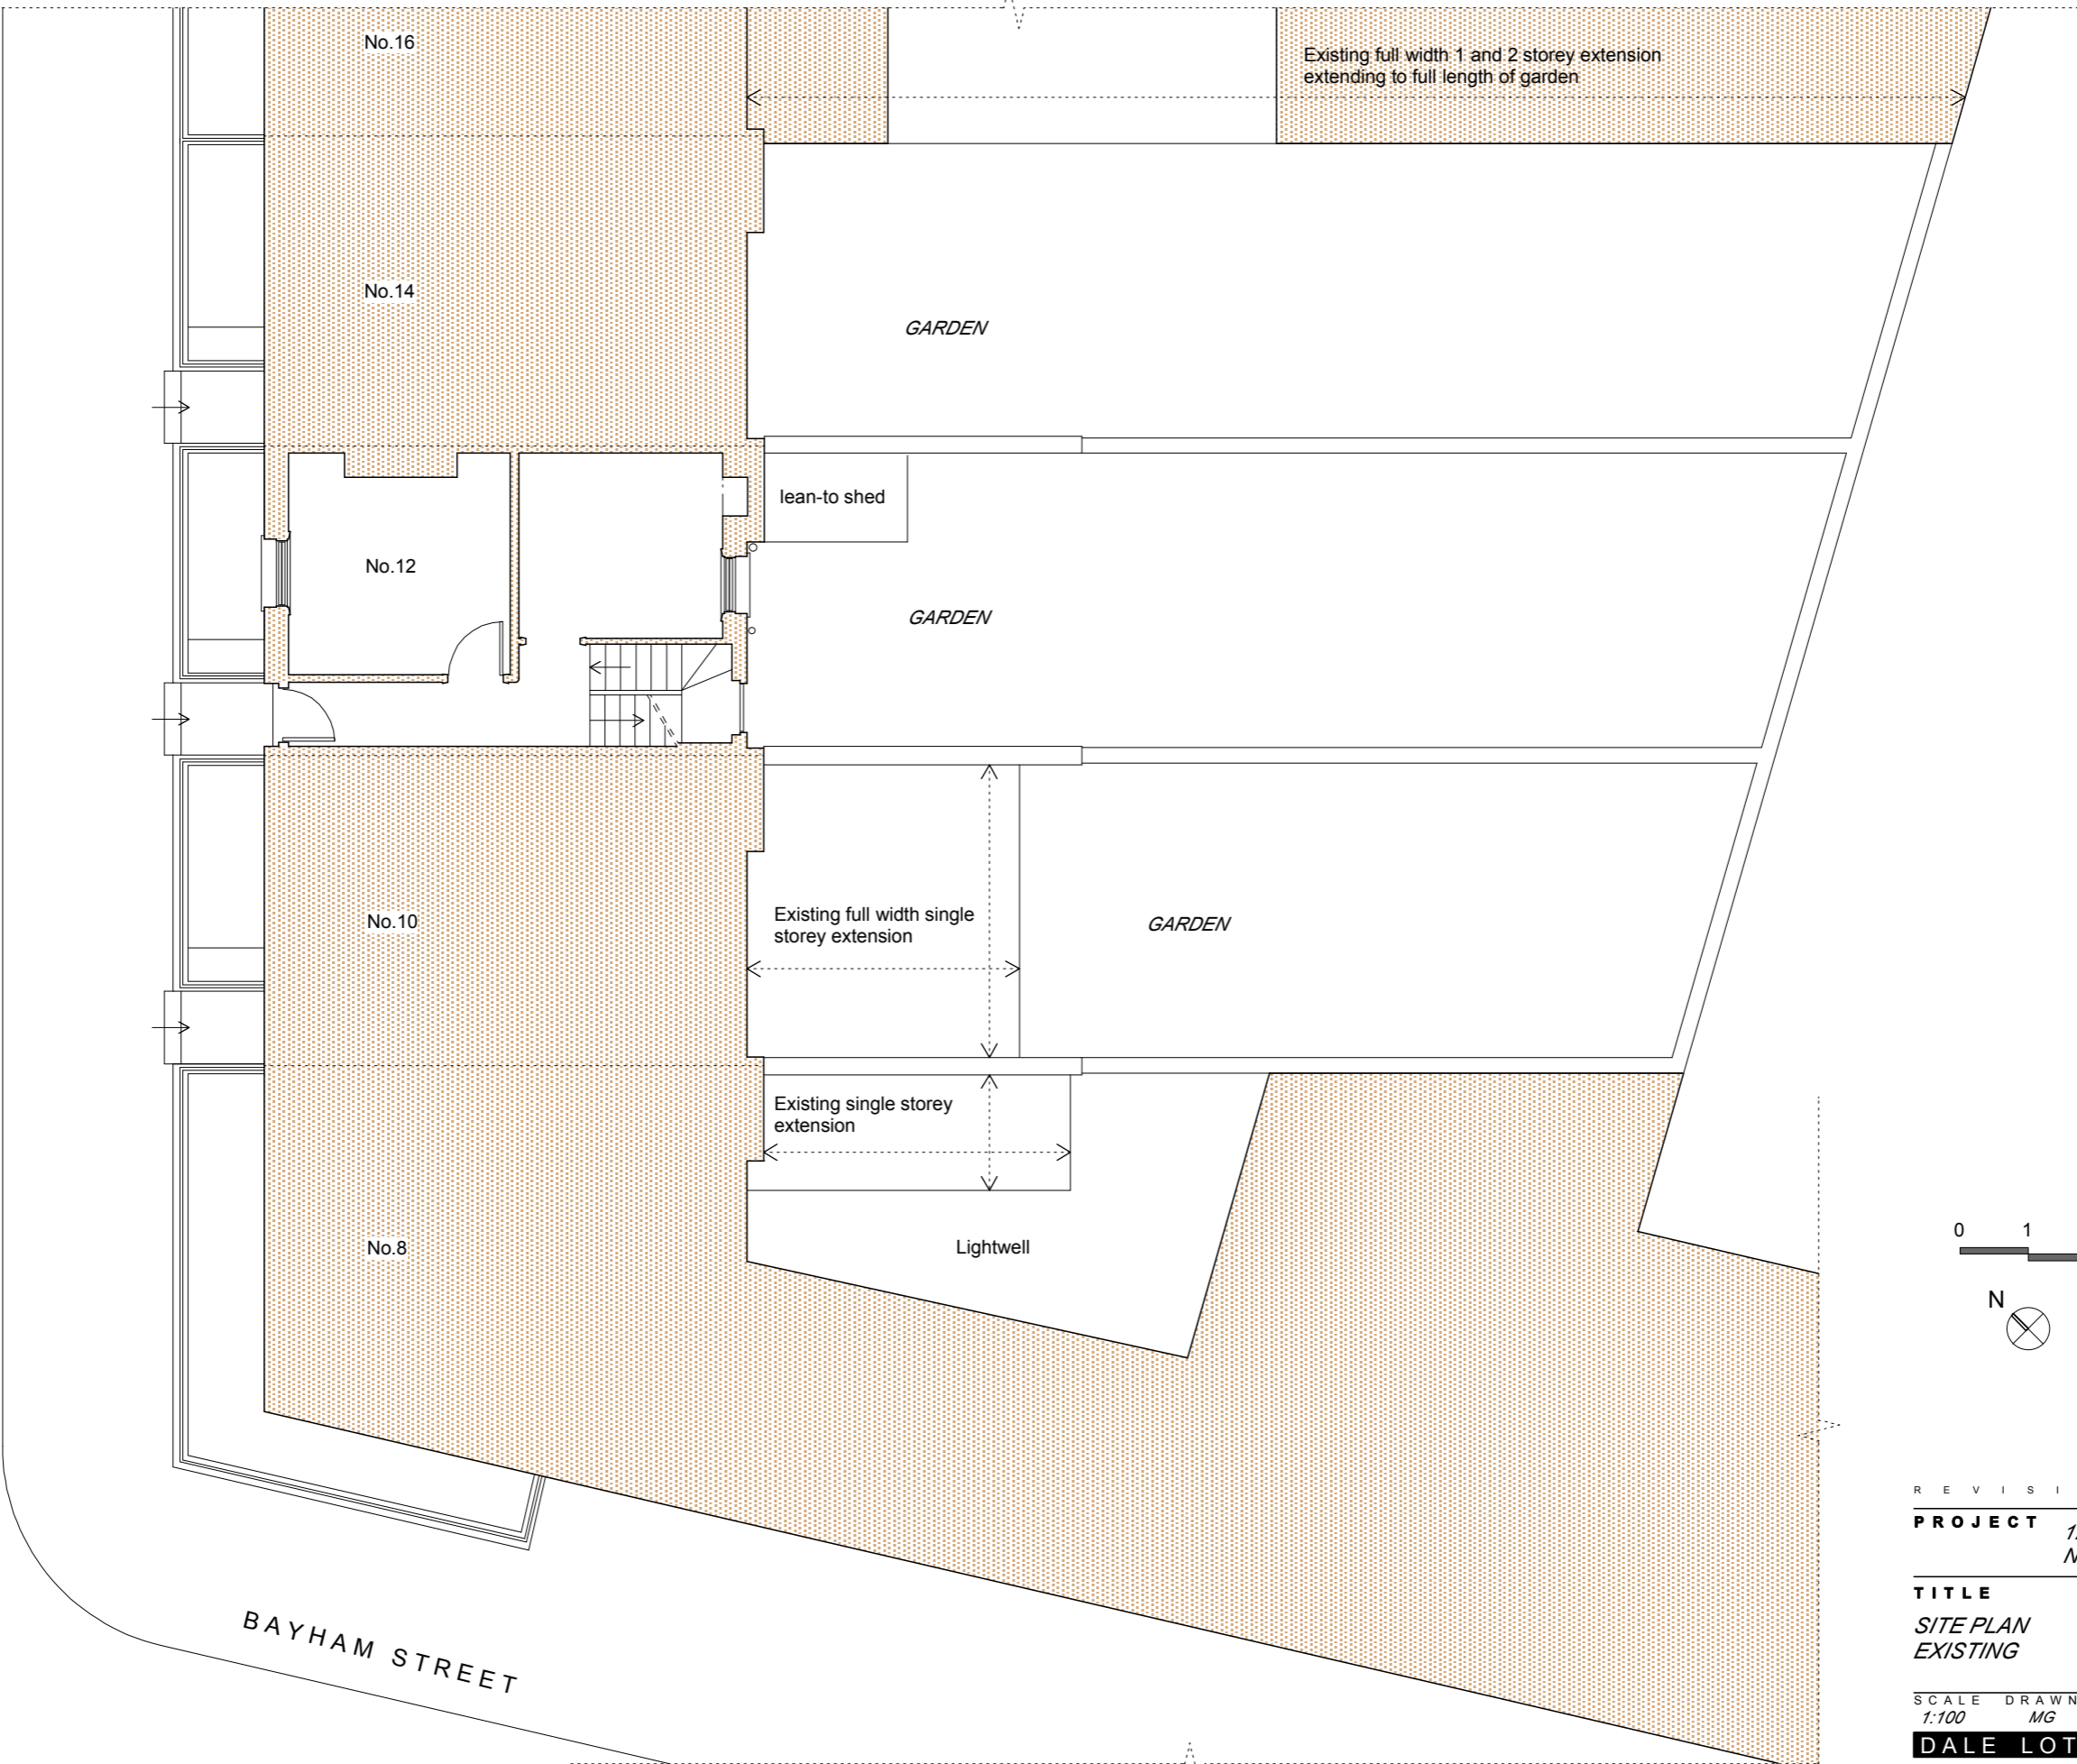

BAYHAM STREET

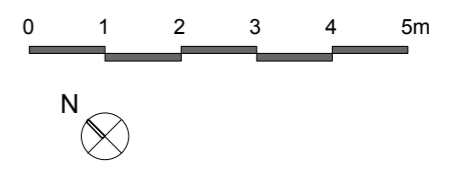

REVISIONS *DO NOT SCALE*

---

**PROJECT** 12 CAMDEN ROAD  
NW1

---

**TITLE**  
SITE PLAN  
EXISTING


214 : P/02

---


SCALE DRAWN DATE  
1:100 MG 11/08

**DALE LOTH ARCHITECTS**  
1 CLIFF ROAD LONDON NW1 9AJ  
TEL 020 7485 4003 FAX 020 7284 4490

CAMDEN ROAD

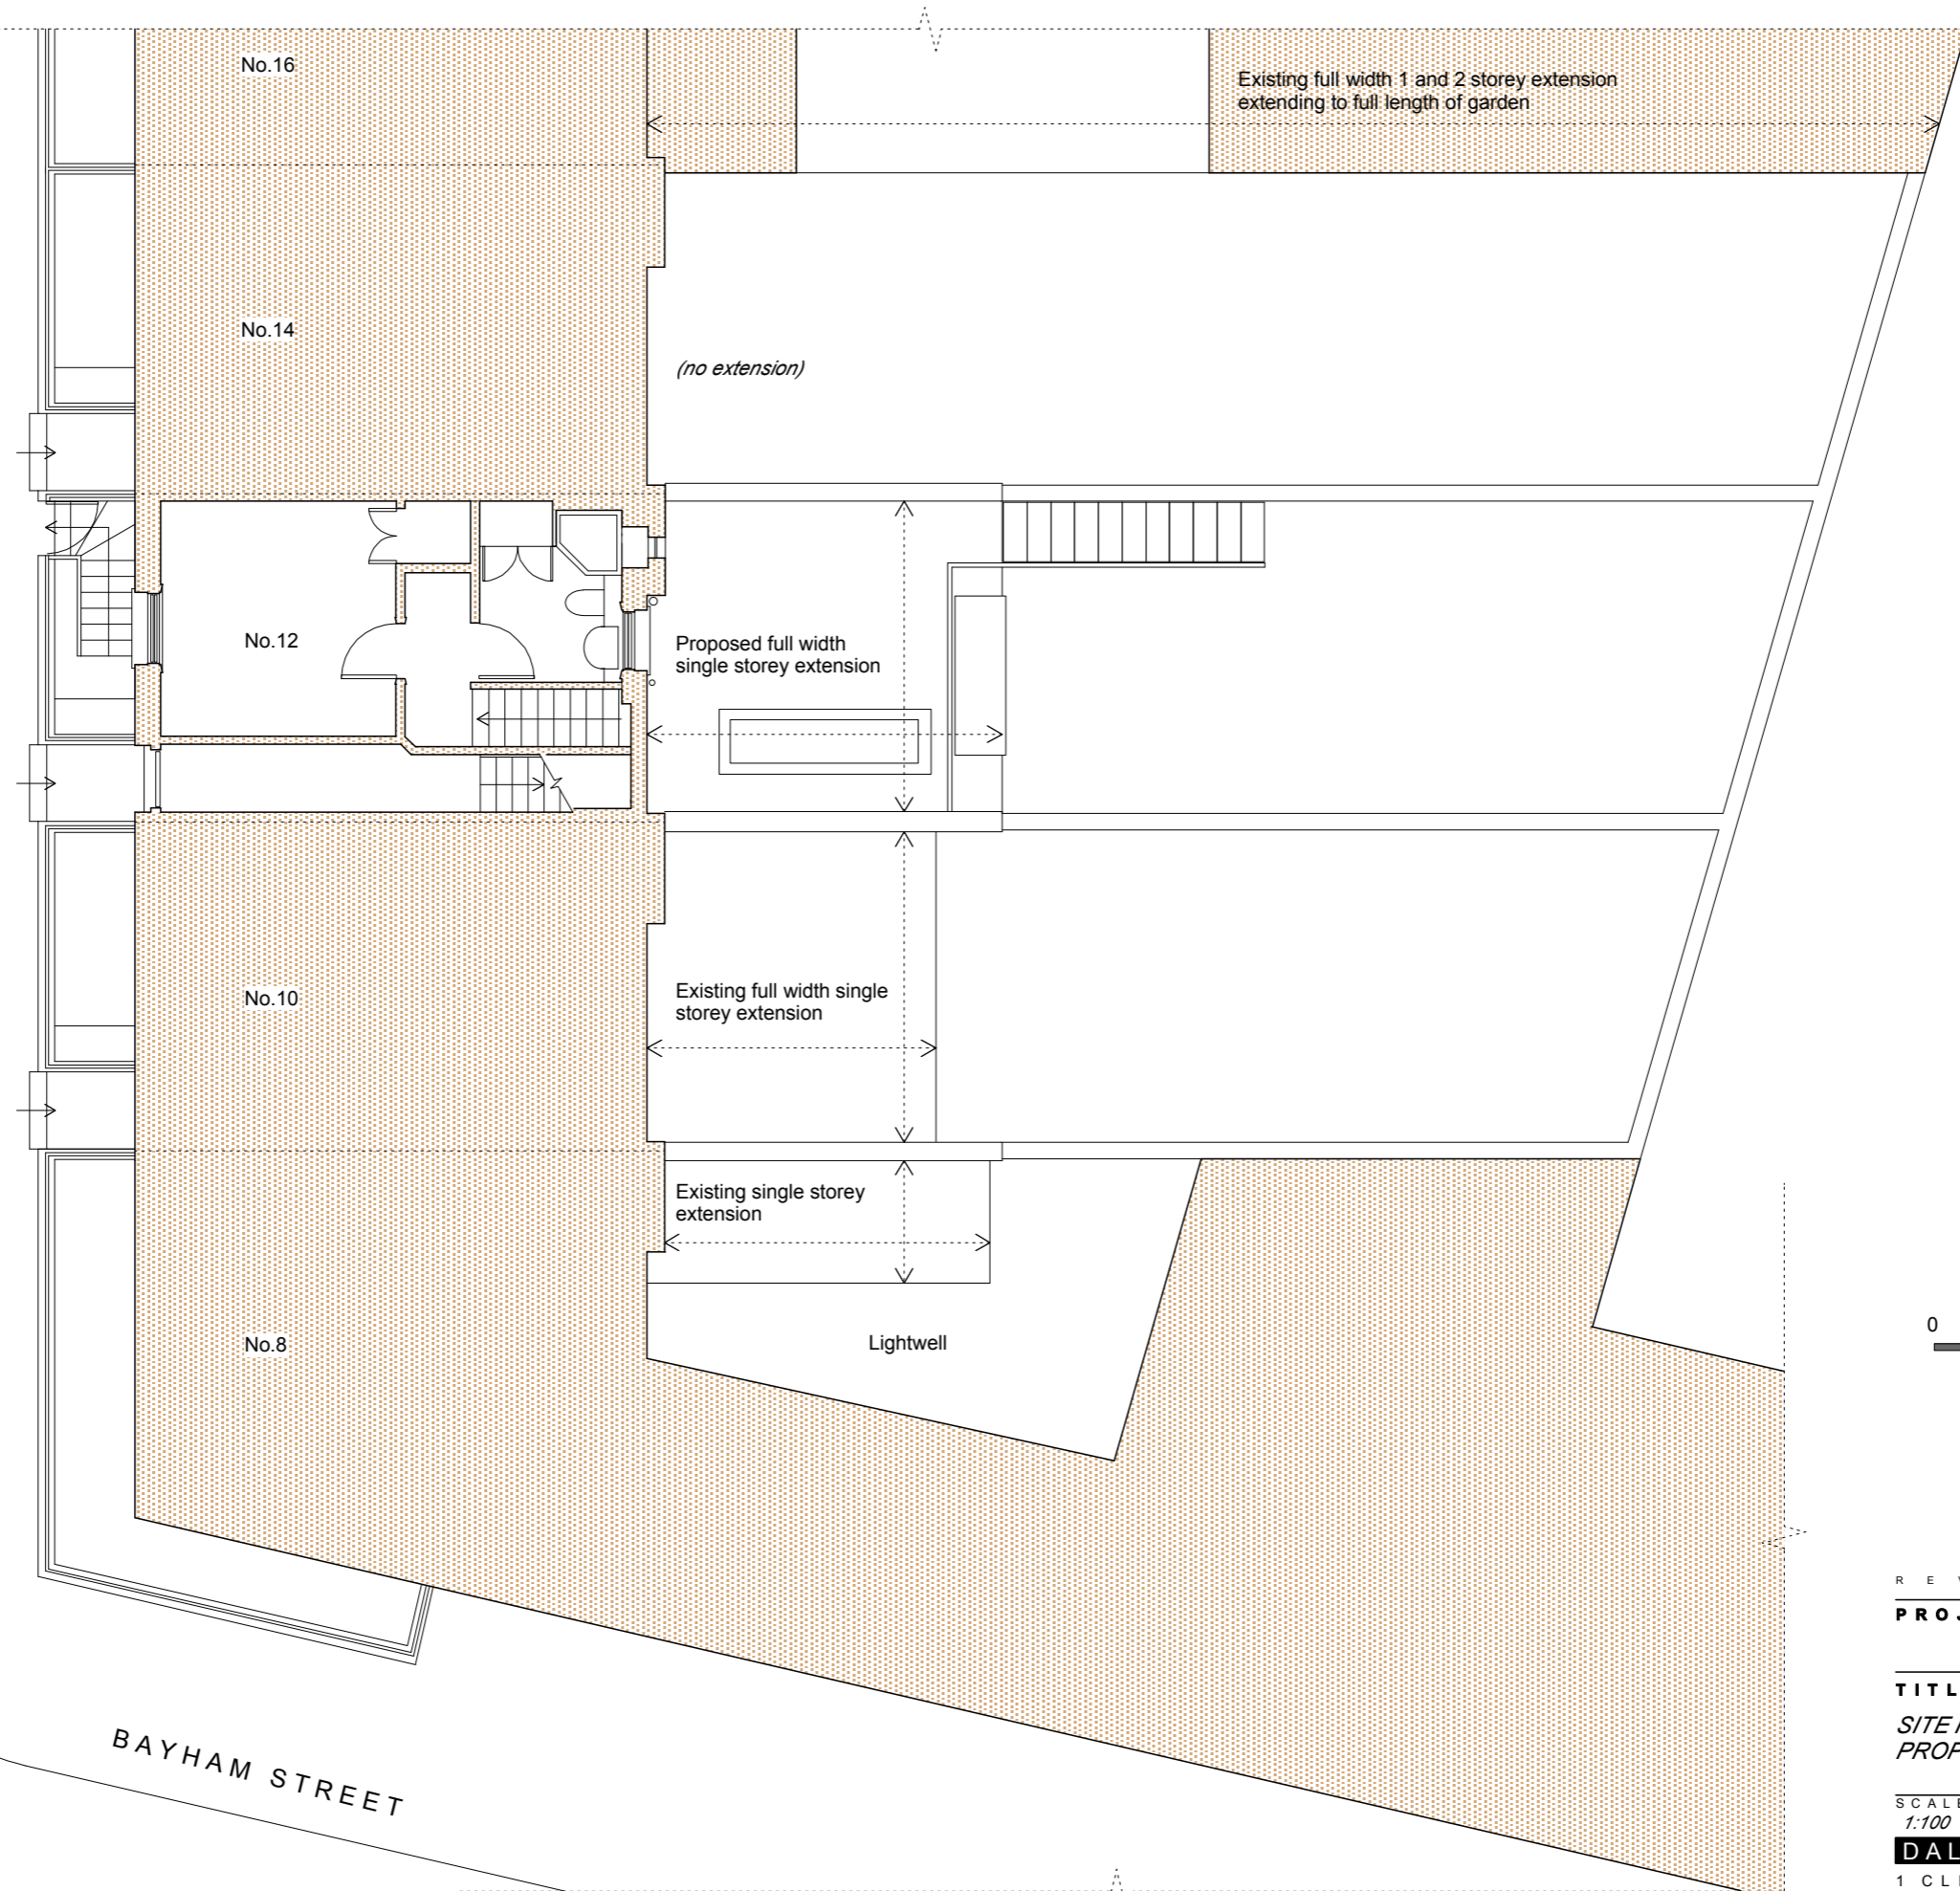

BAYHAM STREET

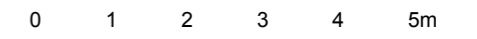

REVISIONS *DO NOT SCALE*

**PROJECT** 12 CAMDEN ROAD  
NW1

**TITLE**  
SITE PLAN  
PROPOSED


214 : P/03

SCALE DRAWN DATE  
1:100 MG 11/08

**DALE LOTH ARCHITECTS**  
1 CLIFF ROAD LONDON NW1 9AJ  
TEL 020 7485 4003 FAX 020 7284 4490



FRONT ELEVATION

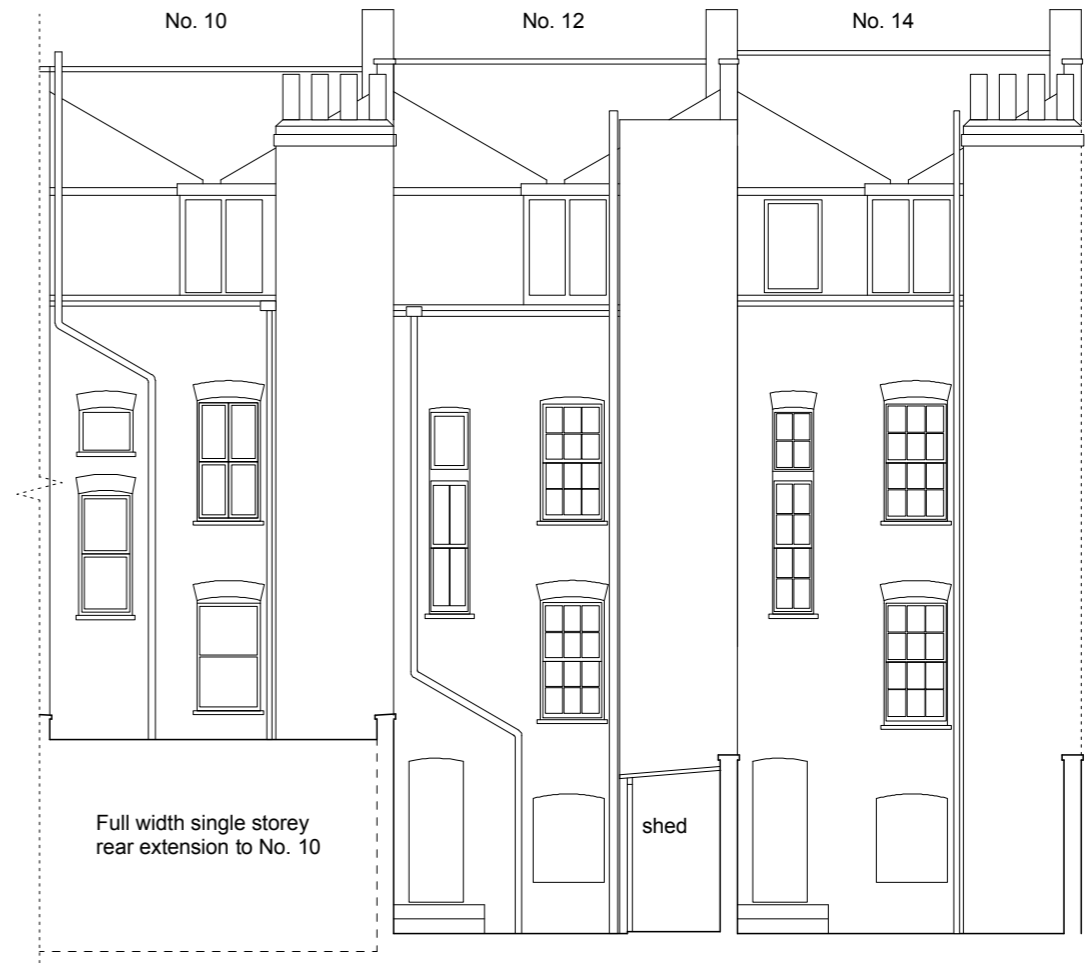

REAR ELEVATION

*DO NOT SCALE*

REVISIONS

---

**PROJECT** 12 CAMDEN ROAD  
NW1

---

**TITLE**  
FRONT & REAR ELEVATIONS  
EXISTING

---

SCALE DRAWN DATE  
1:100 MG 11/08

214: P/04

**DALE LOTH ARCHITECTS**  
1 CLIFF ROAD LONDON NW1 9AJ  
TEL 020 7485 4003 FAX 020 7284 4490