
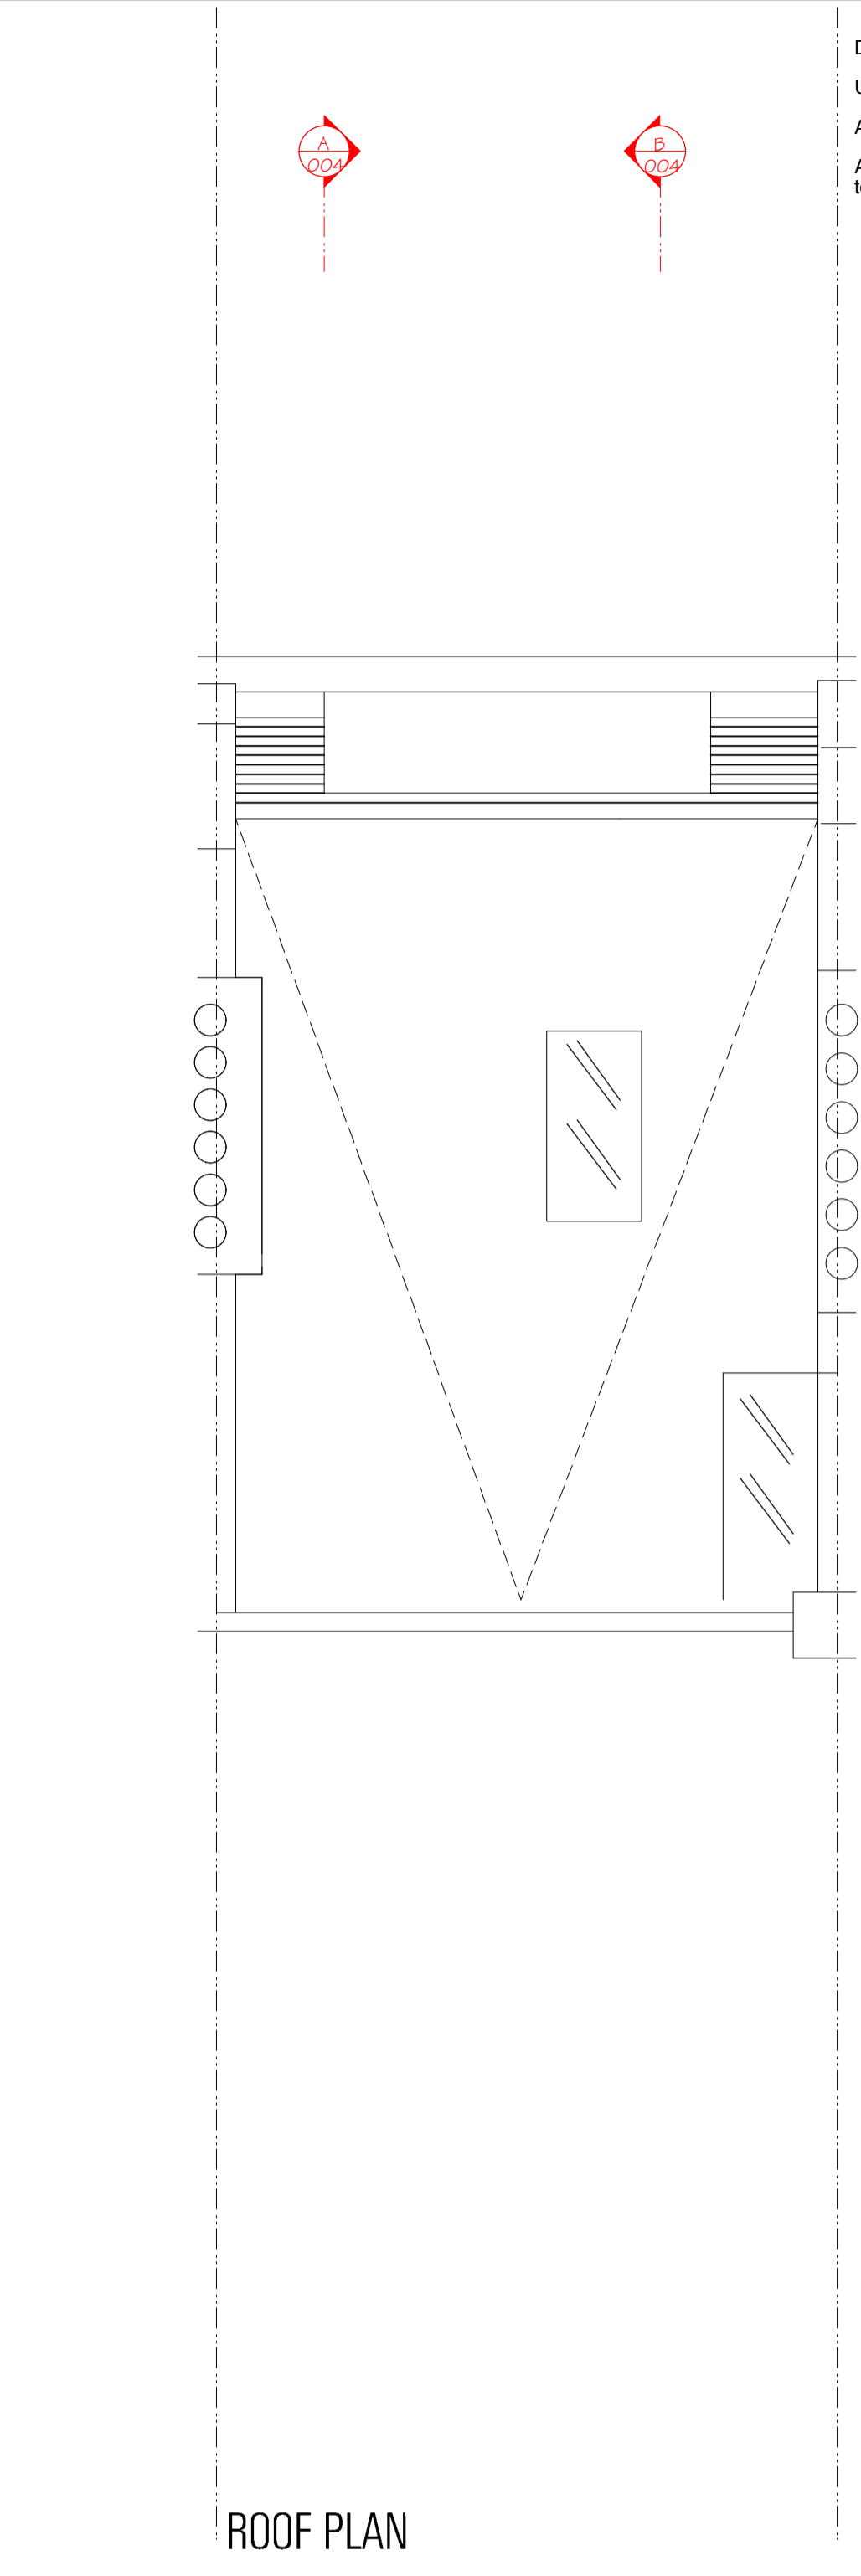
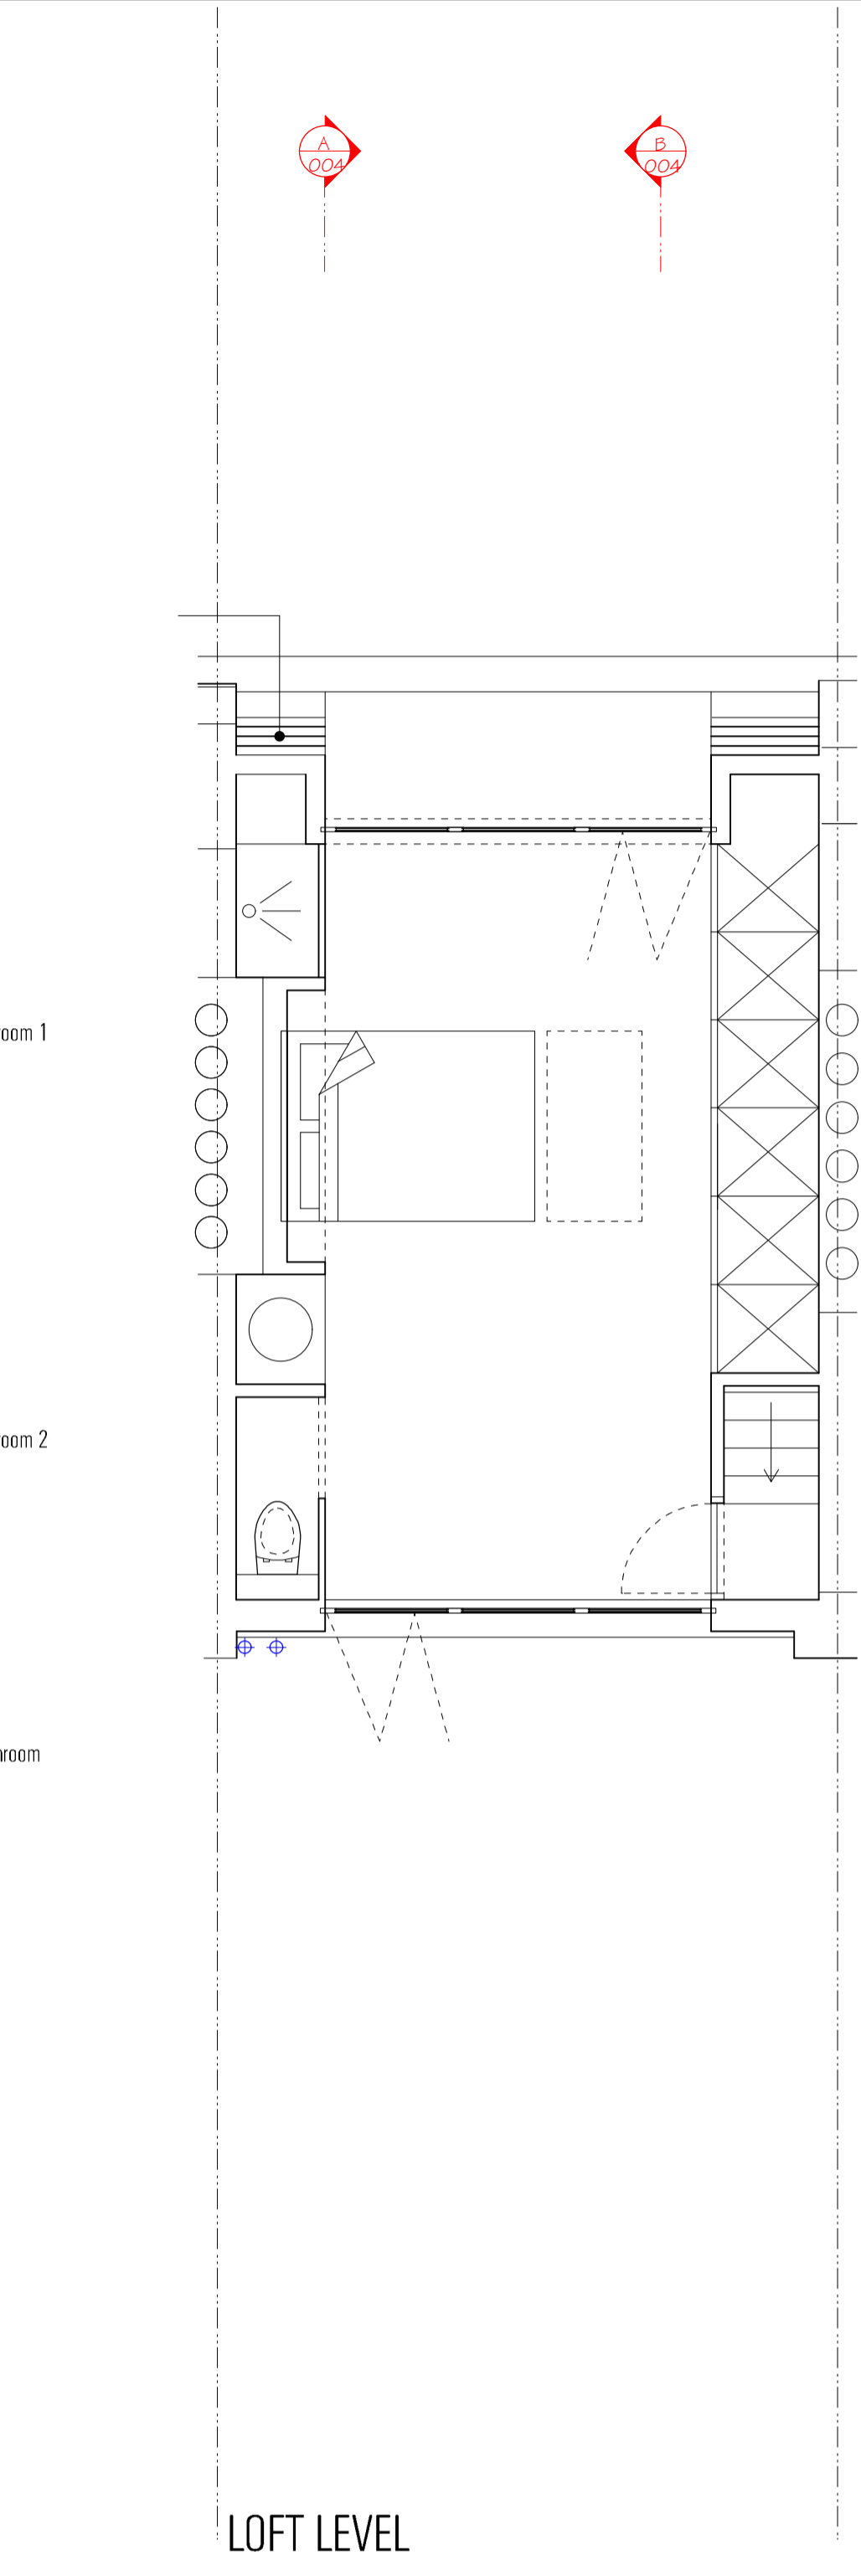
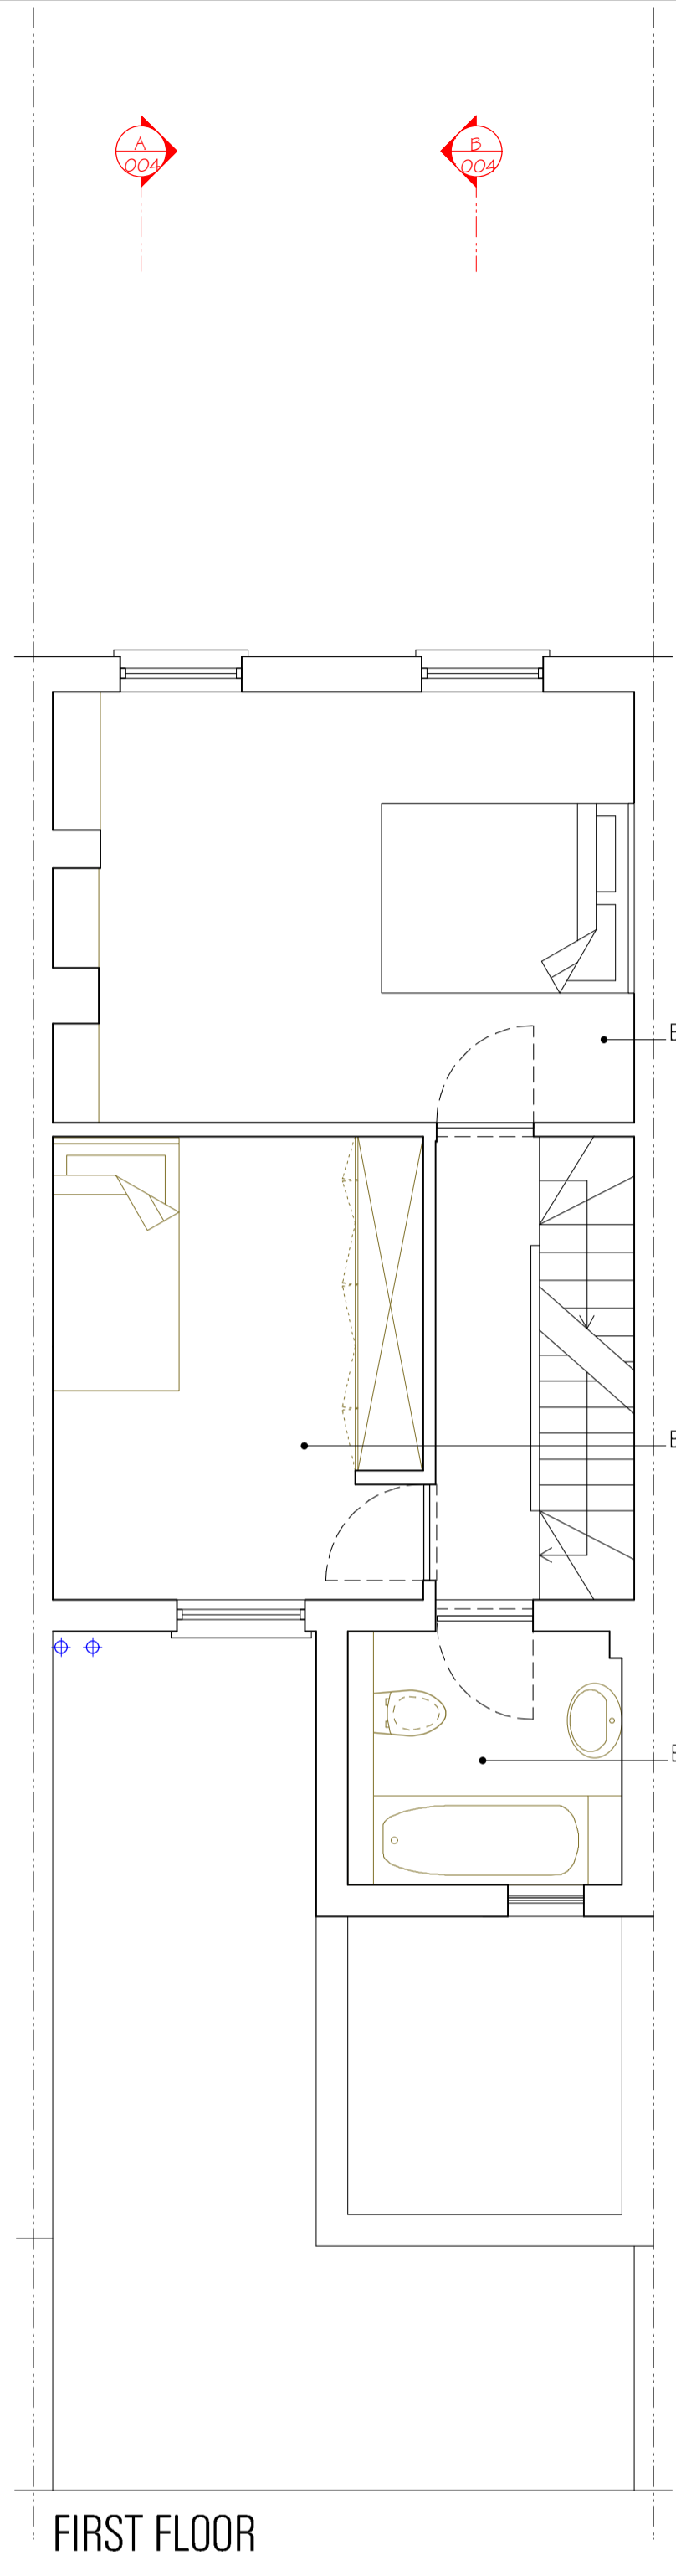
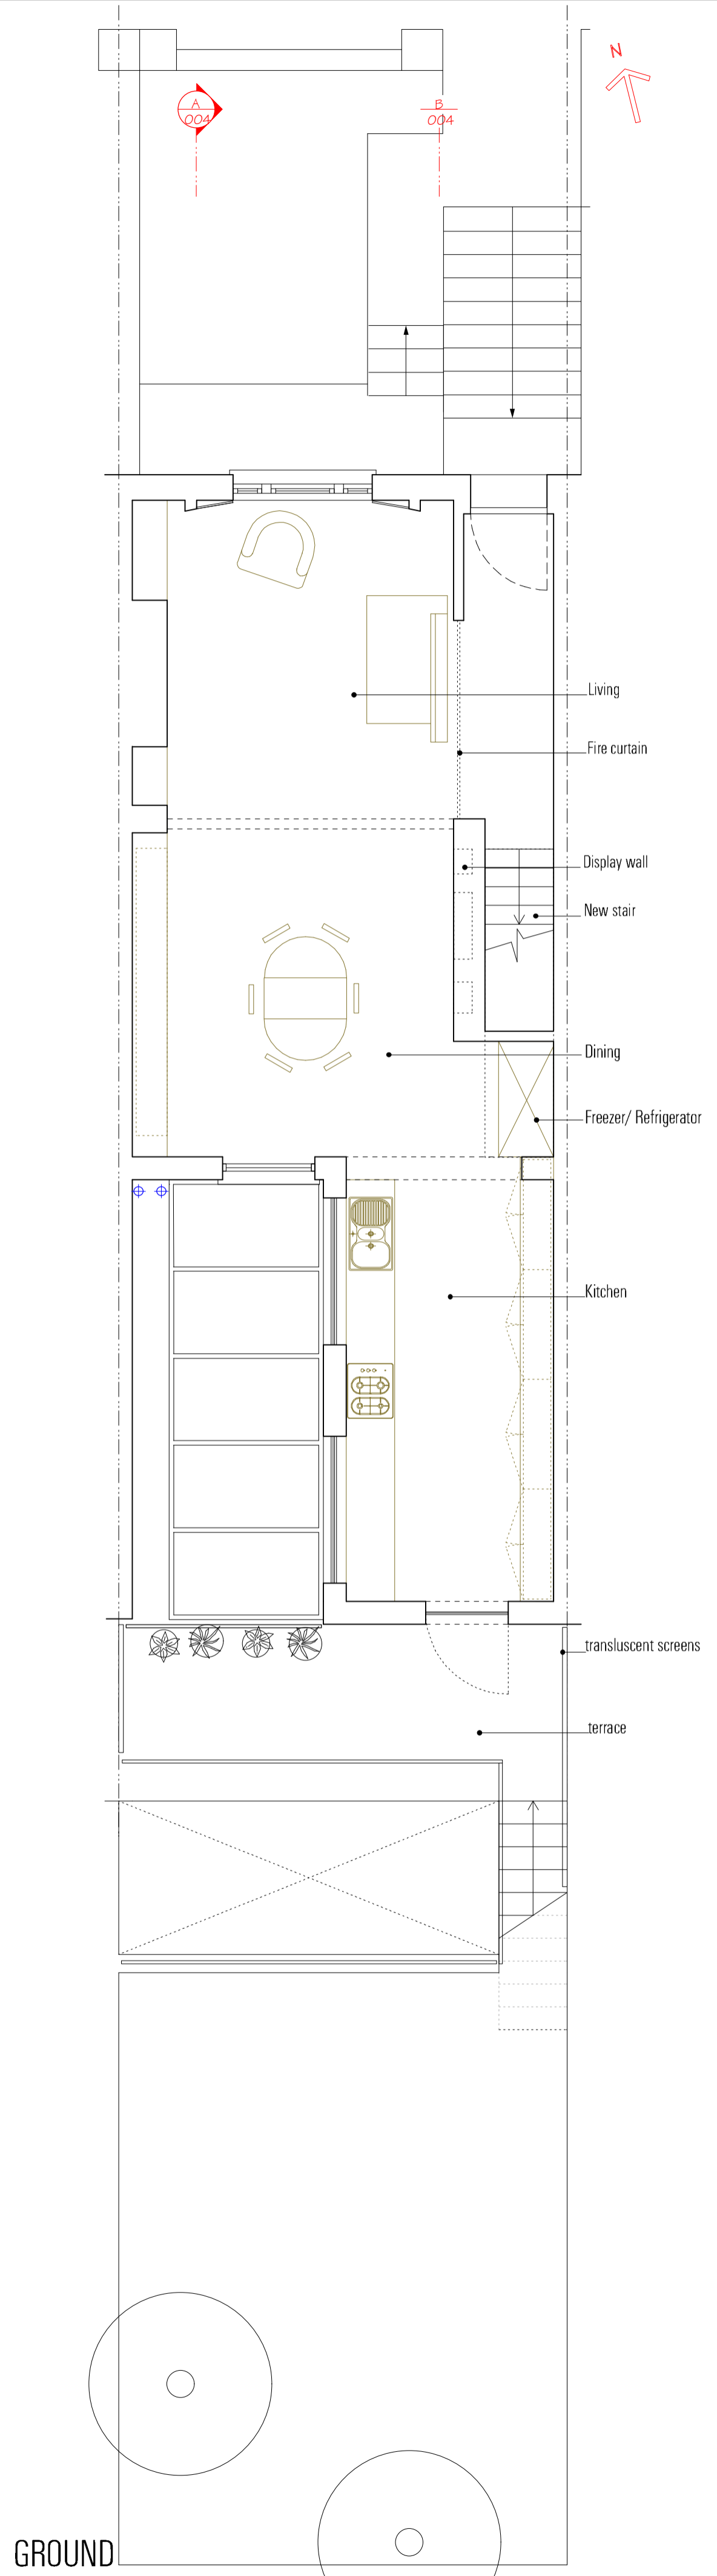


Do not scale from this drawing.
 Use only figured dimensions.
 All dimensions to be checked on site.
 Any errors or omissions must be reported to the architect.

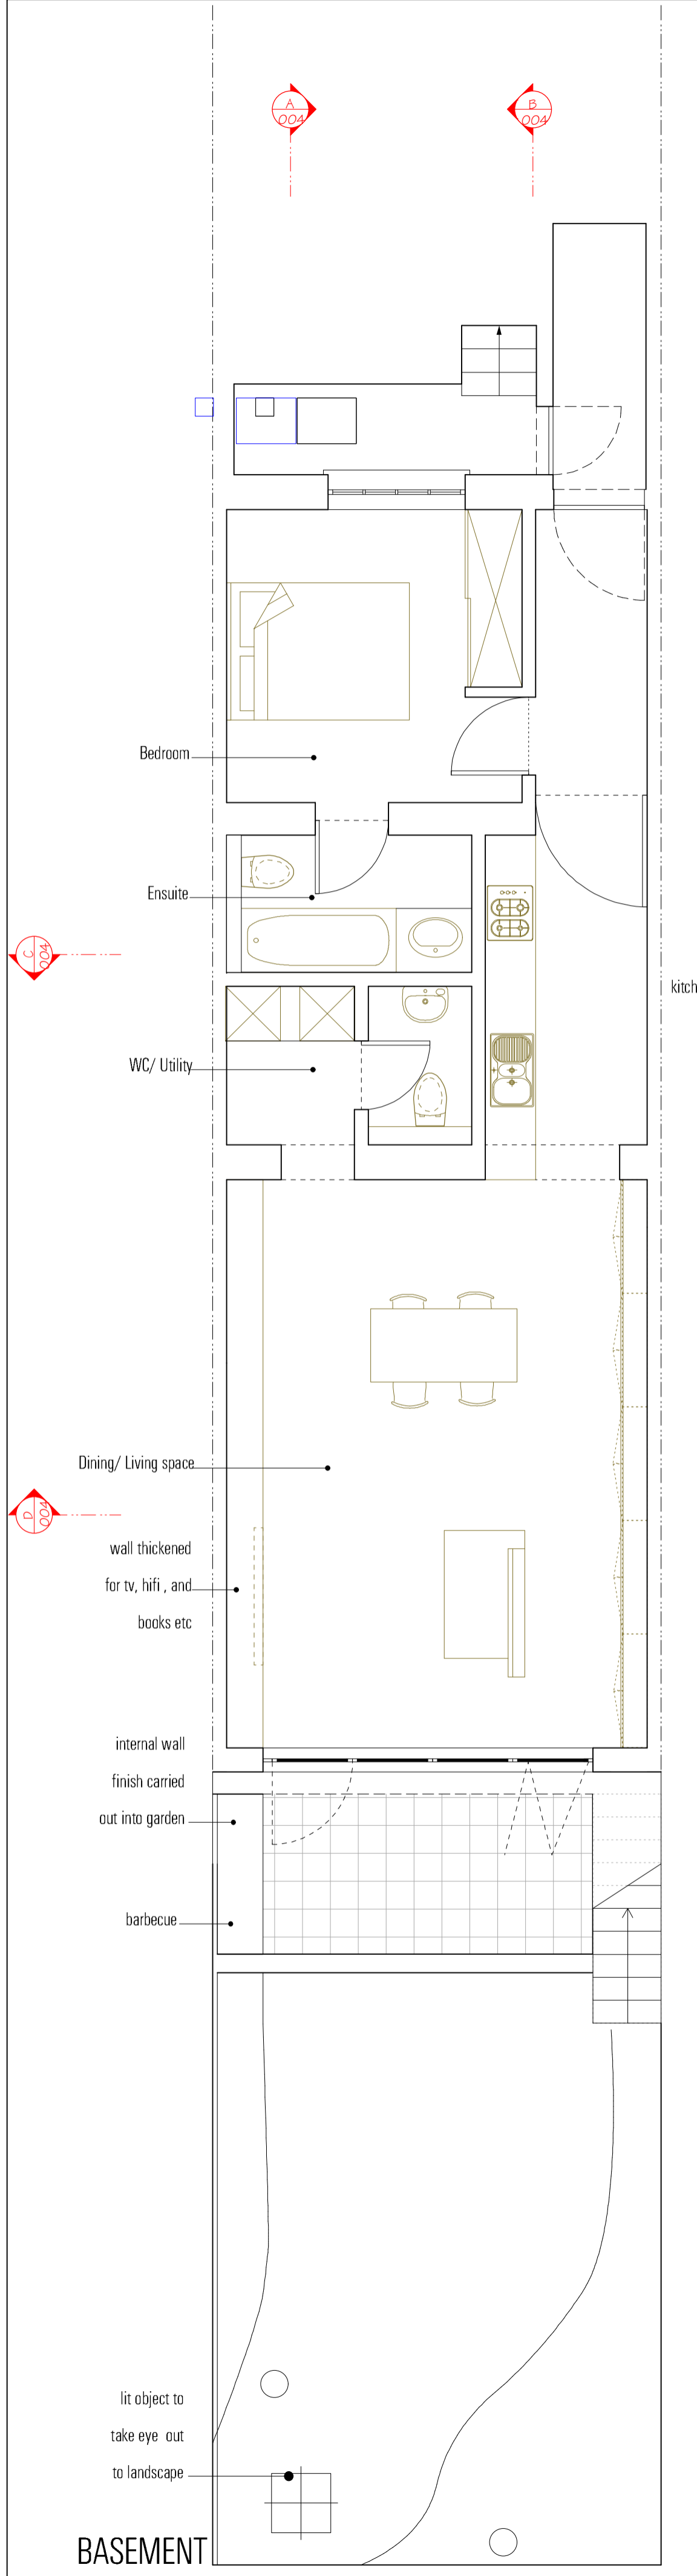

Gross Internal Floor Areas

Lower Ground Floor:	65.3sqm
Ground Floor:	43.2sqm
First Floor:	37.3sqm
Second Floor:	27.6sqm
Total:	174.4sqm

CLIENT		Derek Cluckie		HOGARTH	
PROJECT		6 St Thomas Gardens		ARCHITECTS	
TITLE		Proposed Plans		LIMITED	
PROJECT NO	DRAWING NO	SCALE	DATE	STATUS	DRAWN
0309	L1-21301.1	1:50@A1/ 1:100@A3	Dec.08	Planning	CT
				CHECKED	IH
				ARCHITECTS - DESIGNERS	