


WHERE NON-STRUCTURAL WALLS ARE SHOWN A STRUCTURAL ENGINEER MUST BE CONSULTED BEFORE ALTERATIONS OR DEMOLITION.

ALTHOUGH EVERY ENDEAVOUR IS MADE TO PROVIDE AN ACCURATE DRAWING IT IS RECOMMENDED THAT CRITICAL DIMENSIONS SHOULD BE CHECKED ON SITE.

ALL DETAILS AND DRAWINGS TO CO-ORDINATE WITH ISLINGTON BUILDING CONTROL AND BRITISH STANDARDS

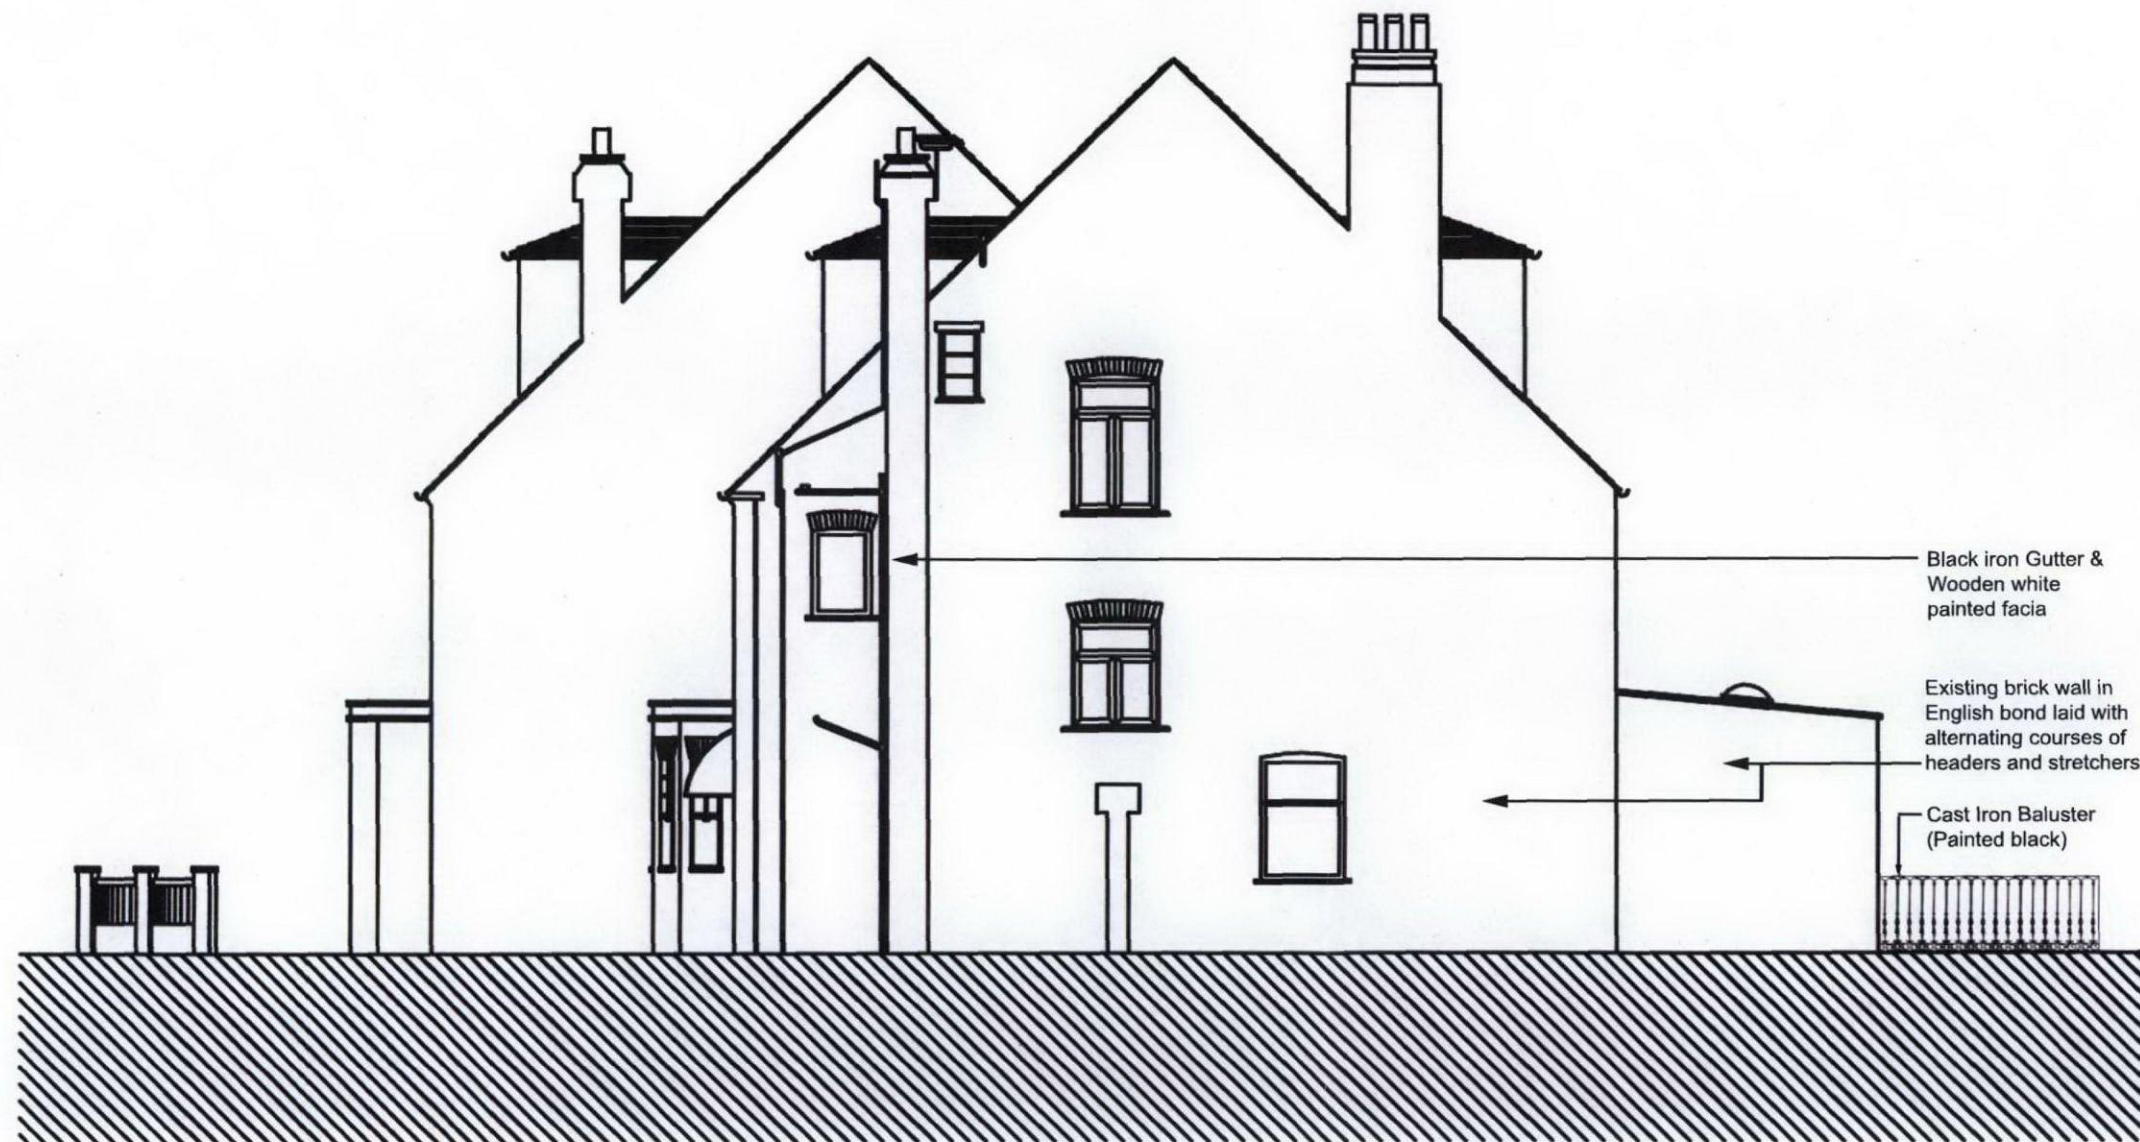

PROJECT ADDRESS: 3 Aberdare Gardens  
West Hampstead  
London NW6

DRAWING NAME: Proposed Side Facade

DRAWING NO: ALH080502PSFC.Rev 01

SCALE: 1:50 @ A1

DATE: 13 January 2009

Planning Submission

Every dimension should be checked on site for confirmation before commencement of any work