


Refer to 01049_050_022

Dotted line indicates structural soft spots below for tenant vertical circulation

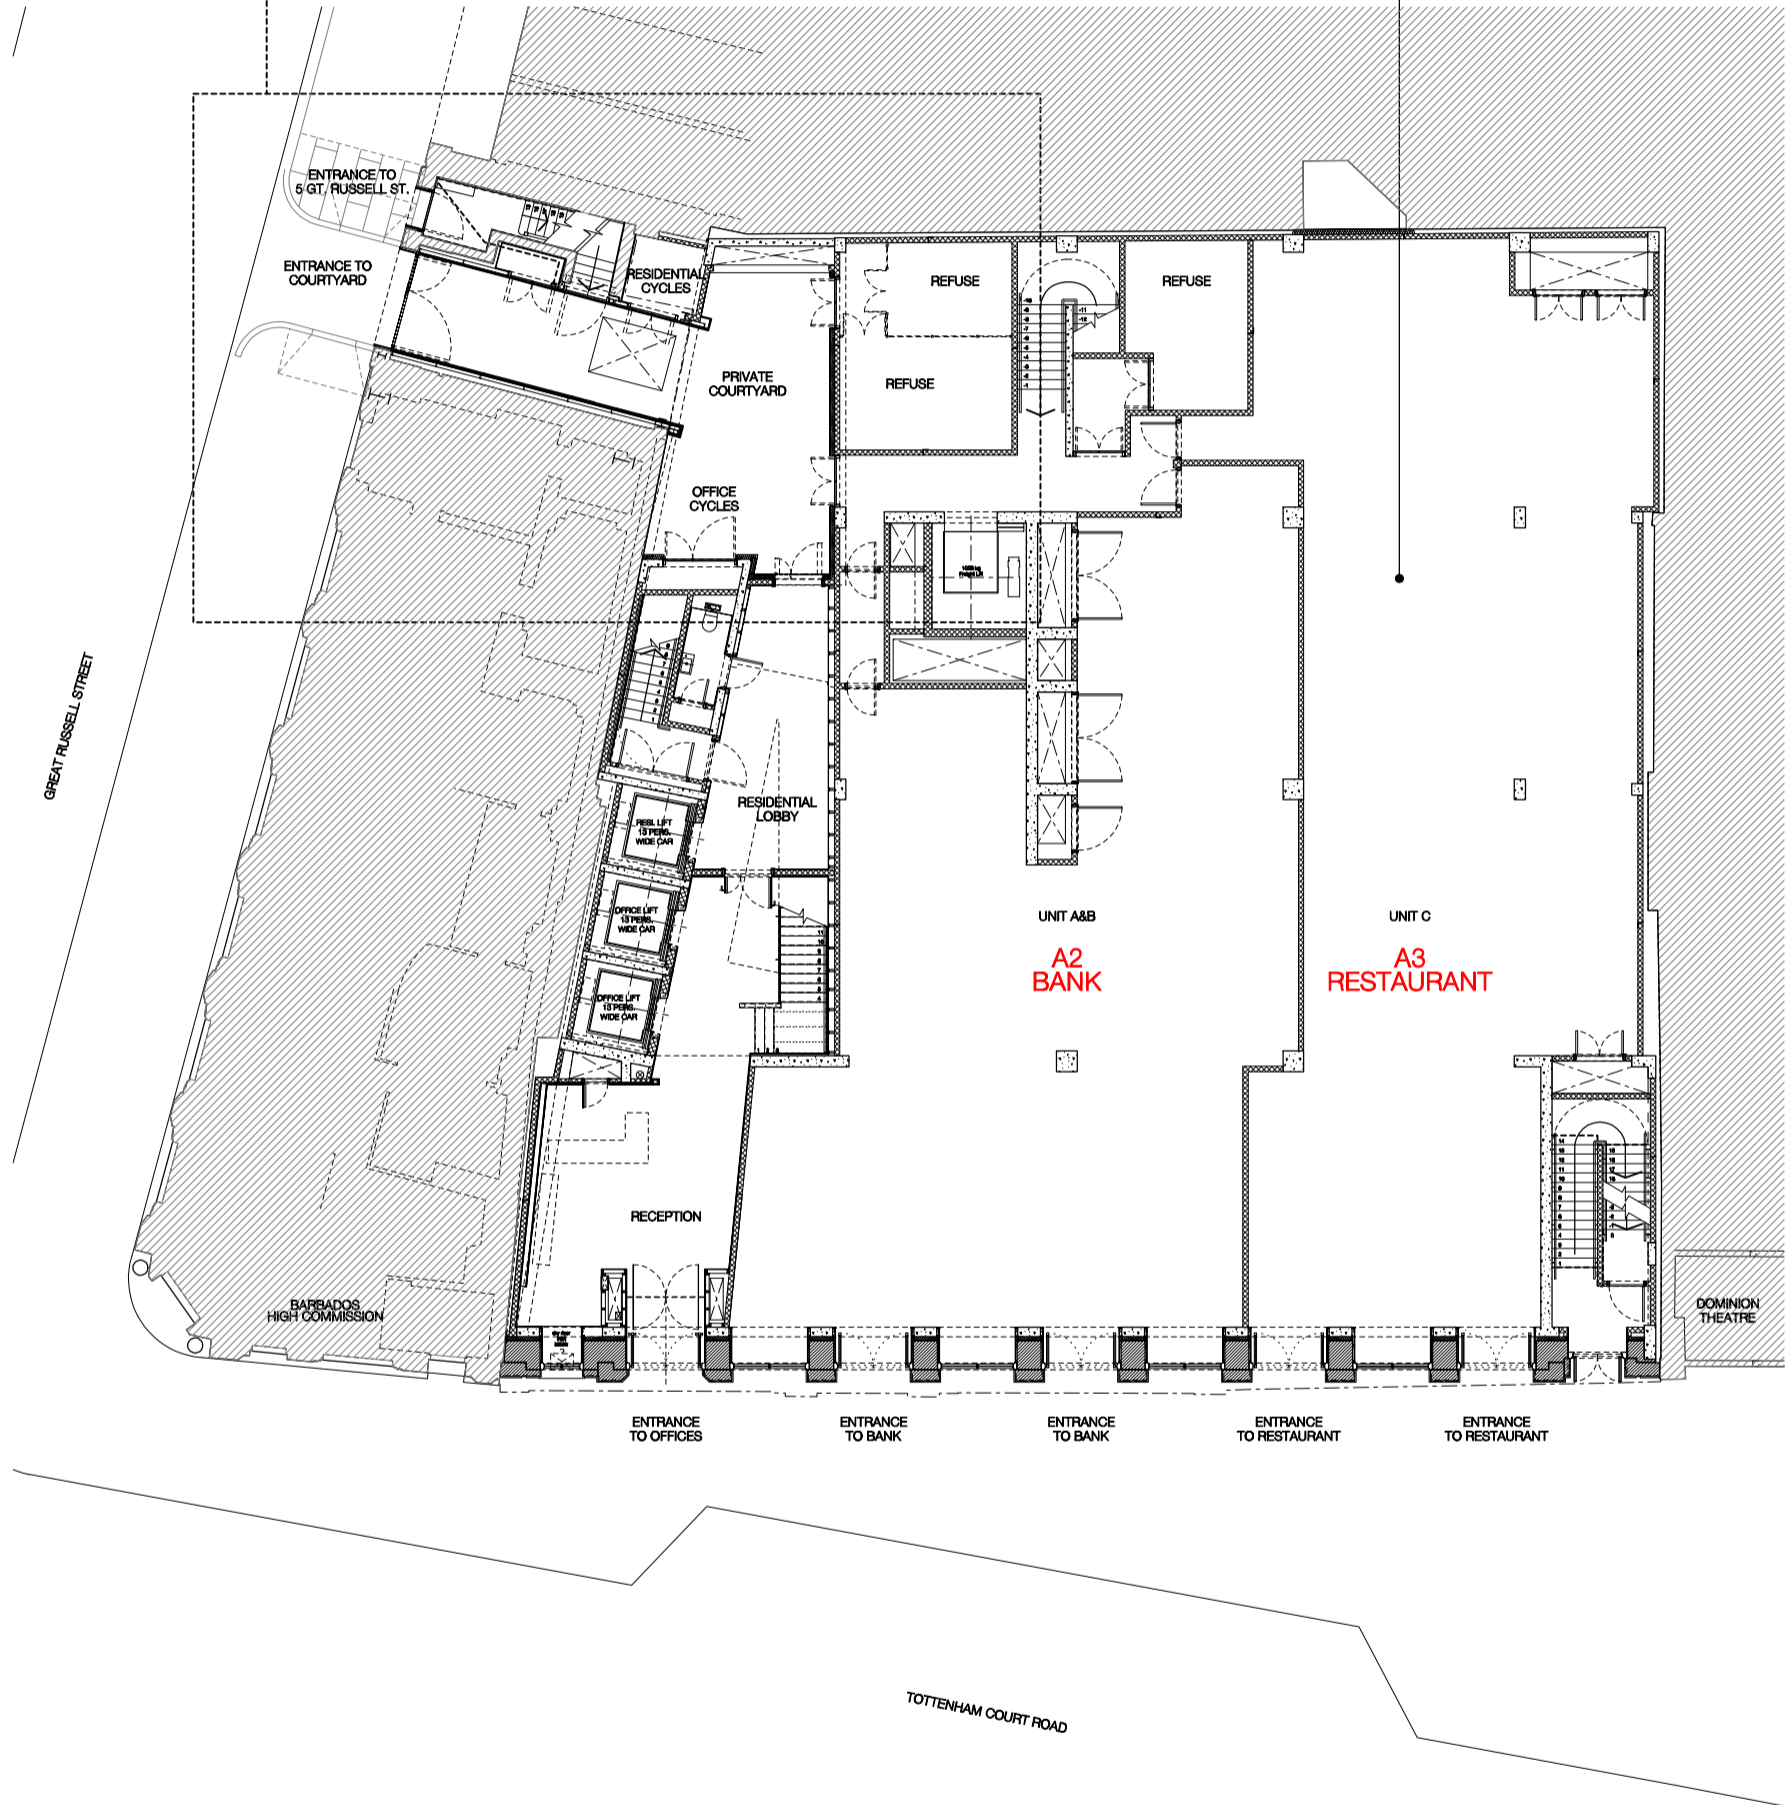

For original planning drawing refer to : 01049 p201 D

