


Amended

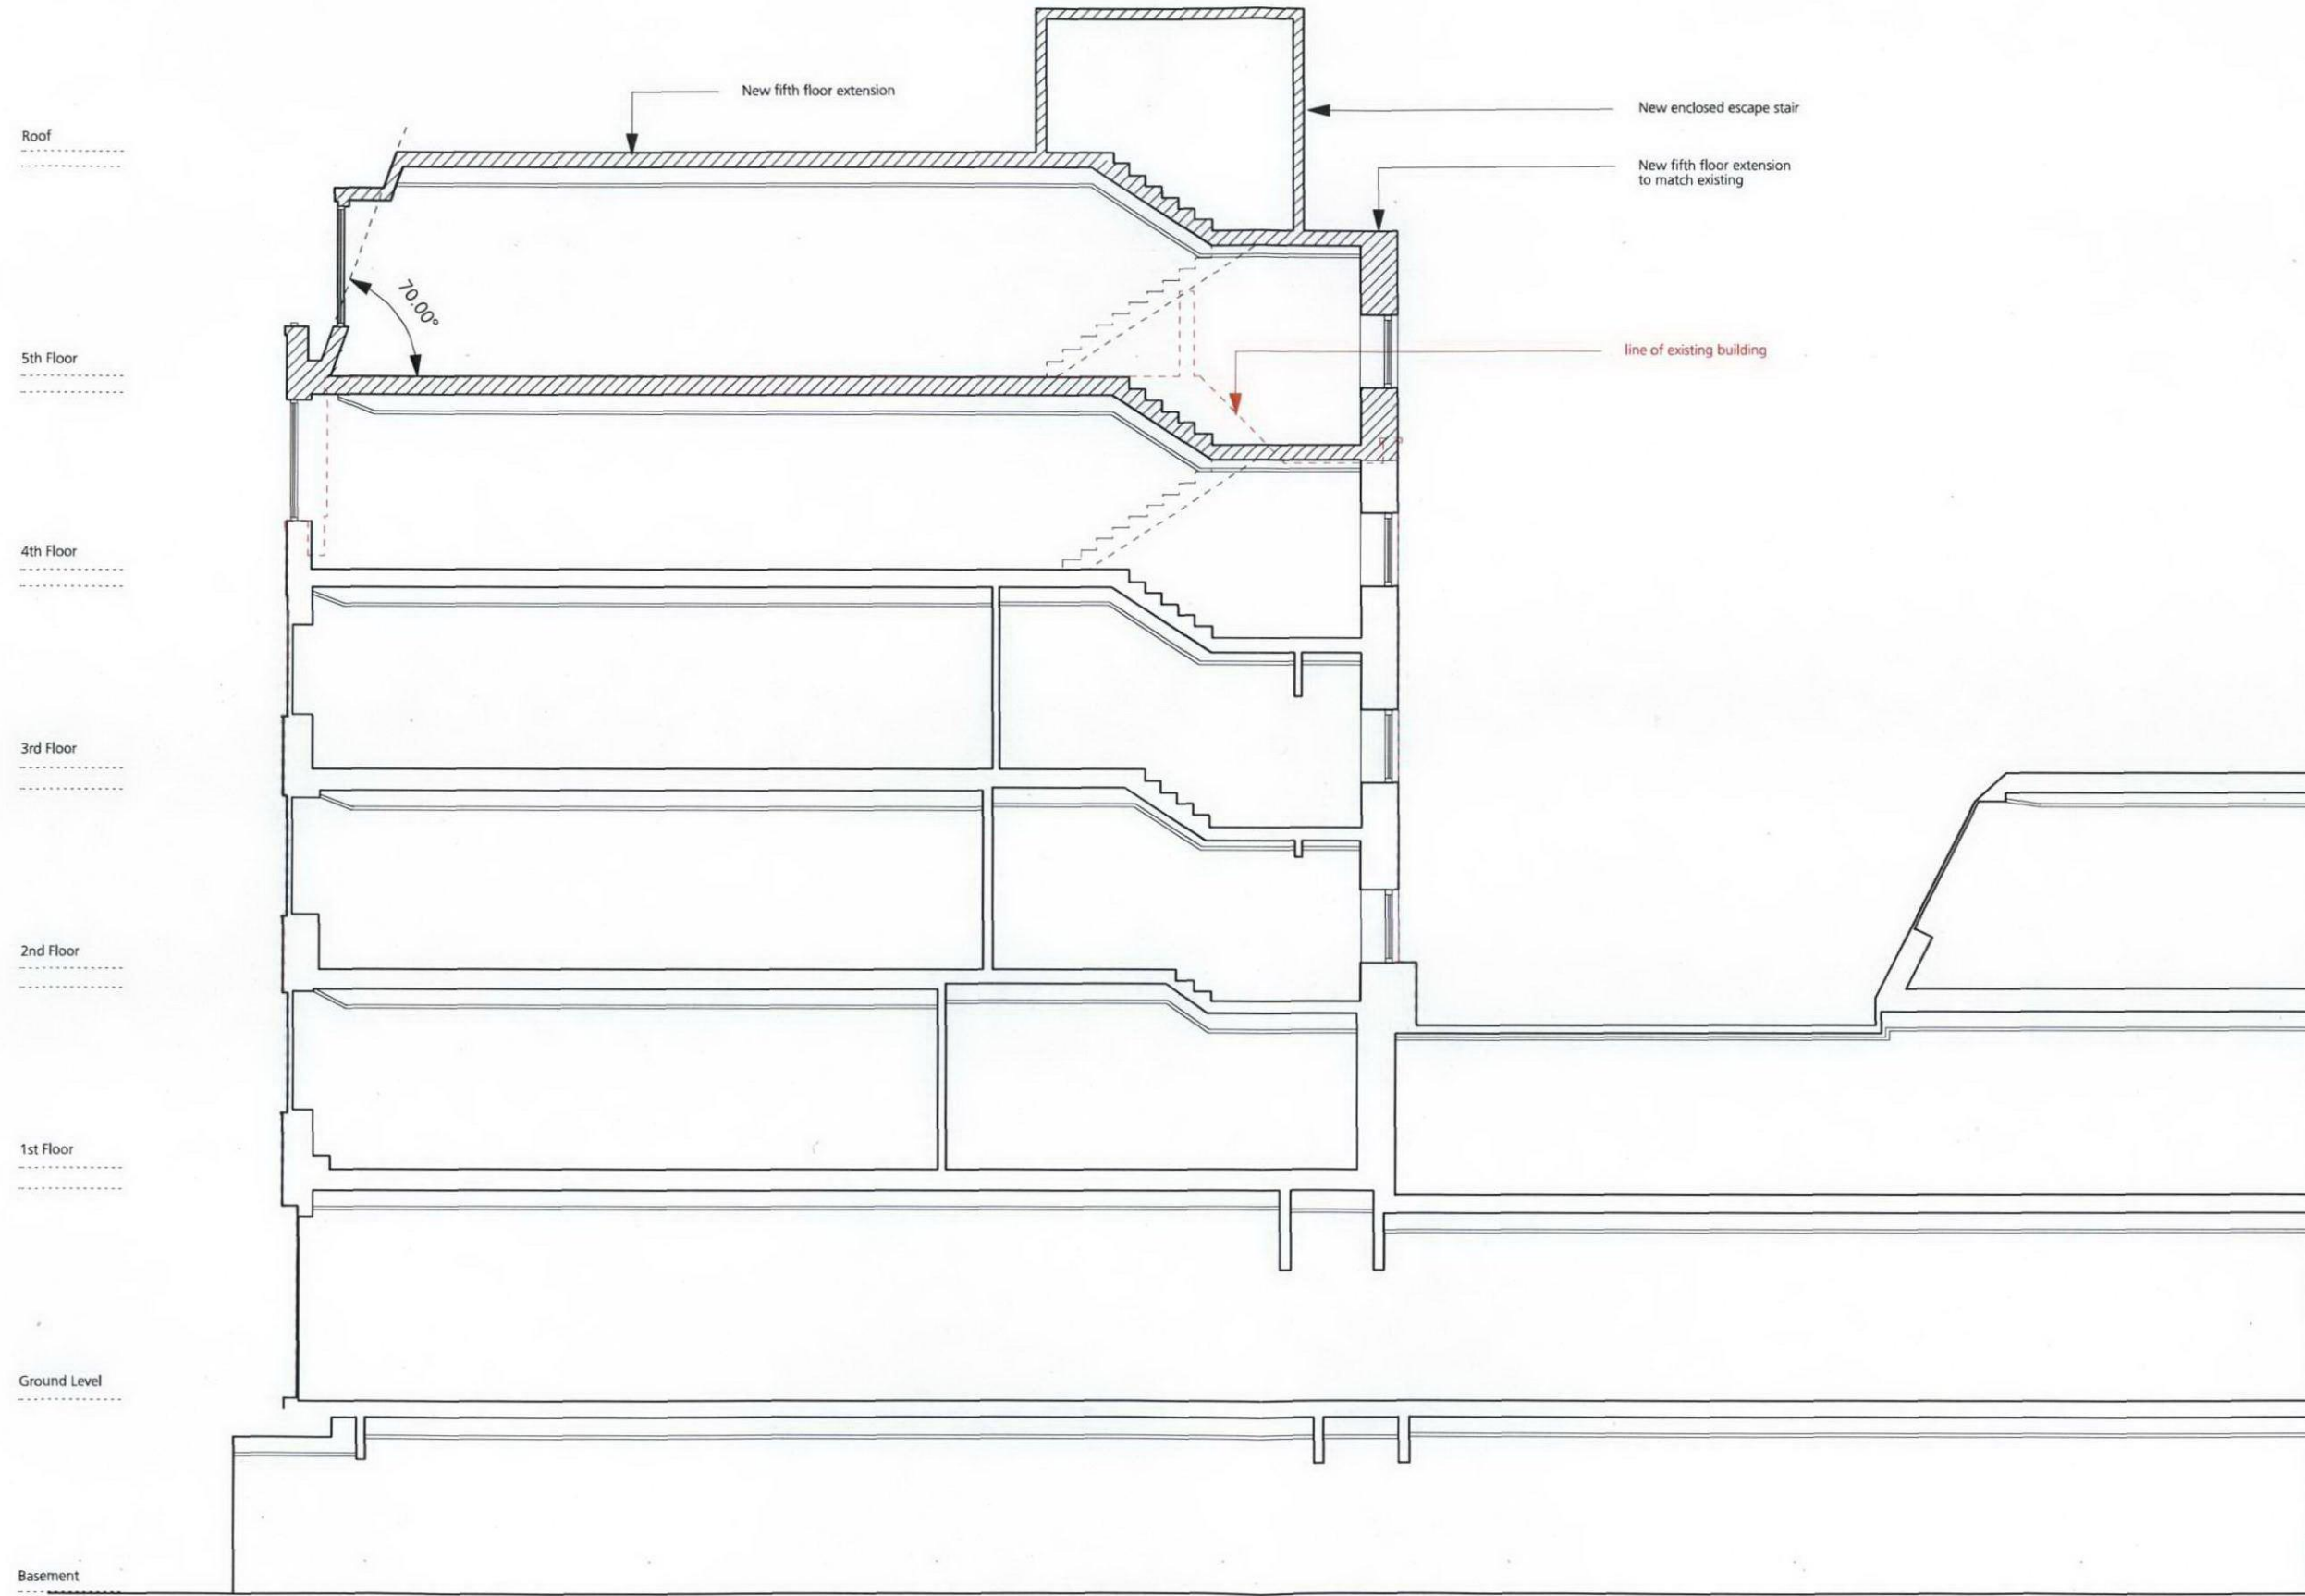

<b>BuckleyGrayYeoman</b> Studio 5.04, The Tea Building, 56 Shoreditch High St, London E1 6JJ Tel: 020 7033 9913 Fax: 020 7033 9914		project 85 Hatton Garden, London, EC1N 8JR drawing Proposed Section AA	scale 1:100@A3 date June 2007	divg. number 561_PL_10 revisions B
---	--	---	--	---

INFORMATION CONTAINED IN THIS DRAWING IS THE SOLE COPYRIGHT OF BUCKLEY GRAY YEOMAN AND IS NOT TO BE REPRODUCED WITHOUT THEIR PERMISSION. DO NOT SCALE. ALL DIMENSIONS TO BE CONFIRMED ON SITE.