

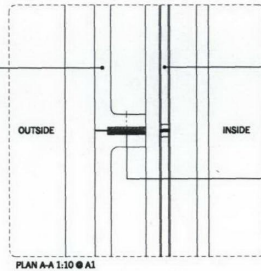




01: RAINSCREEN CLADDING DETAIL
SCALE 1:20 @ A1

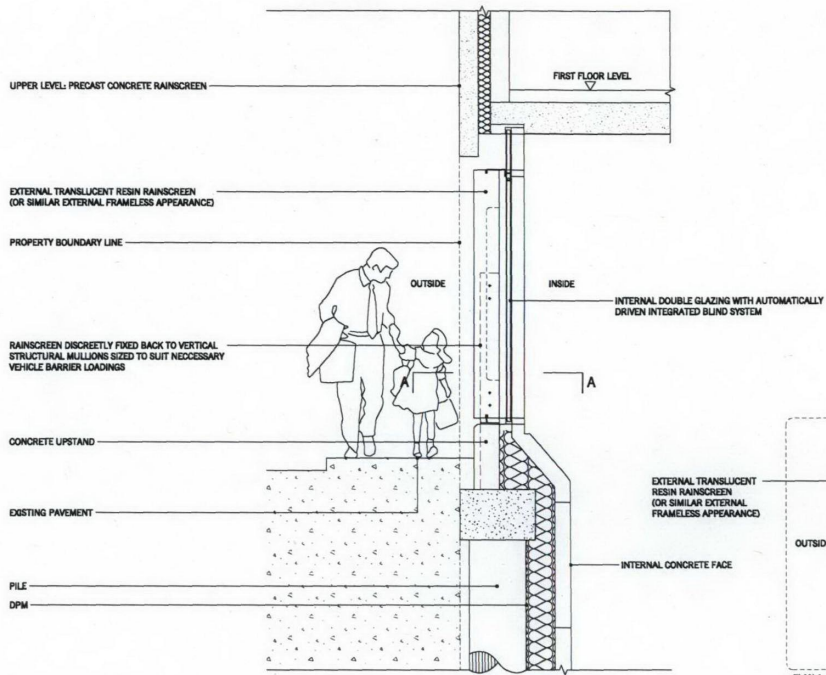


02: GARAGE CLADDING DETAIL
SCALE 1:5 @ A1

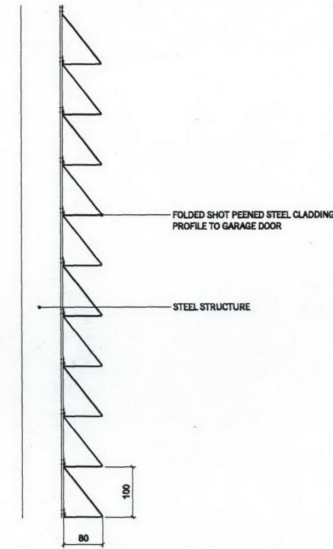


03: MATERIAL LOCATION AND INDICATIVE REFERENCES

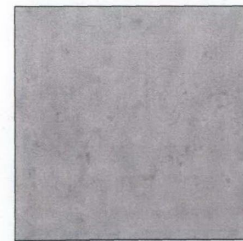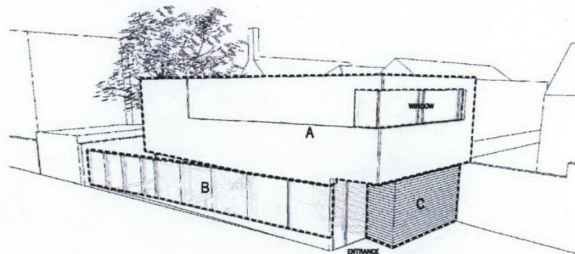

A: PRECAST CONCRETE RAINSCREEN

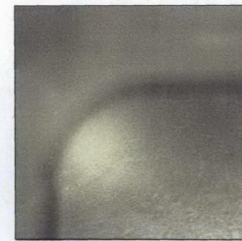

B: TRANSLUCENT RESIN RAINSCREEN

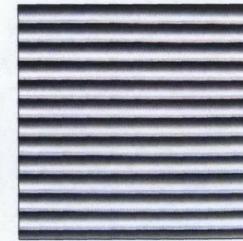

C: SHOT PEENED STEEL GARAGE DOOR

| REV. | DATE | REASON FOR ISSUE | CHK. BY |
|------|------|------------------|---------|
| | | | |

NOTE:
- DO NOT SCALE FROM THIS DRAWING.
- USED FINISHED DIMENSIONS ONLY.
- ALL DIMENSIONS TO BE CHECKED ON-SITE.
- ANY DISCREPANCIES BETWEEN CONSULTANT DRAWINGS TO BE REPORTED TO THE ARCHITECT BEFORE ANY WORK COMMENCES.
- MATTHEW SPRINGETT ASSOCIATES ©

MSA
MATTHEW SPRINGETT ASSOCIATES LTD.
70 HATTON GARDEN
LONDON EC1N 8BT
T+44 (0)20 7592 5950
F+44 (0)20 7592 5951

CLIENT
MR & MRS P. ZEIGHERMAN

PROJECT
34 KINGSTOWN STREET

TITLE
CLADDING DETAILS

| DATE | JOB NO. | DRAWN BY | PURPOSE |
|------------|------------|----------|---------|
| 21.10.08 | 087 | OS | P |
| SCALE @ A1 | REVISION | REV. | |
| 1:20/1:5 | 087-sk-100 | - | - |