


NOTES

Moxon Architects Limited

This drawing is copyright. All rights reserved.
Do not scale from this drawing: work from figured dimensions only.

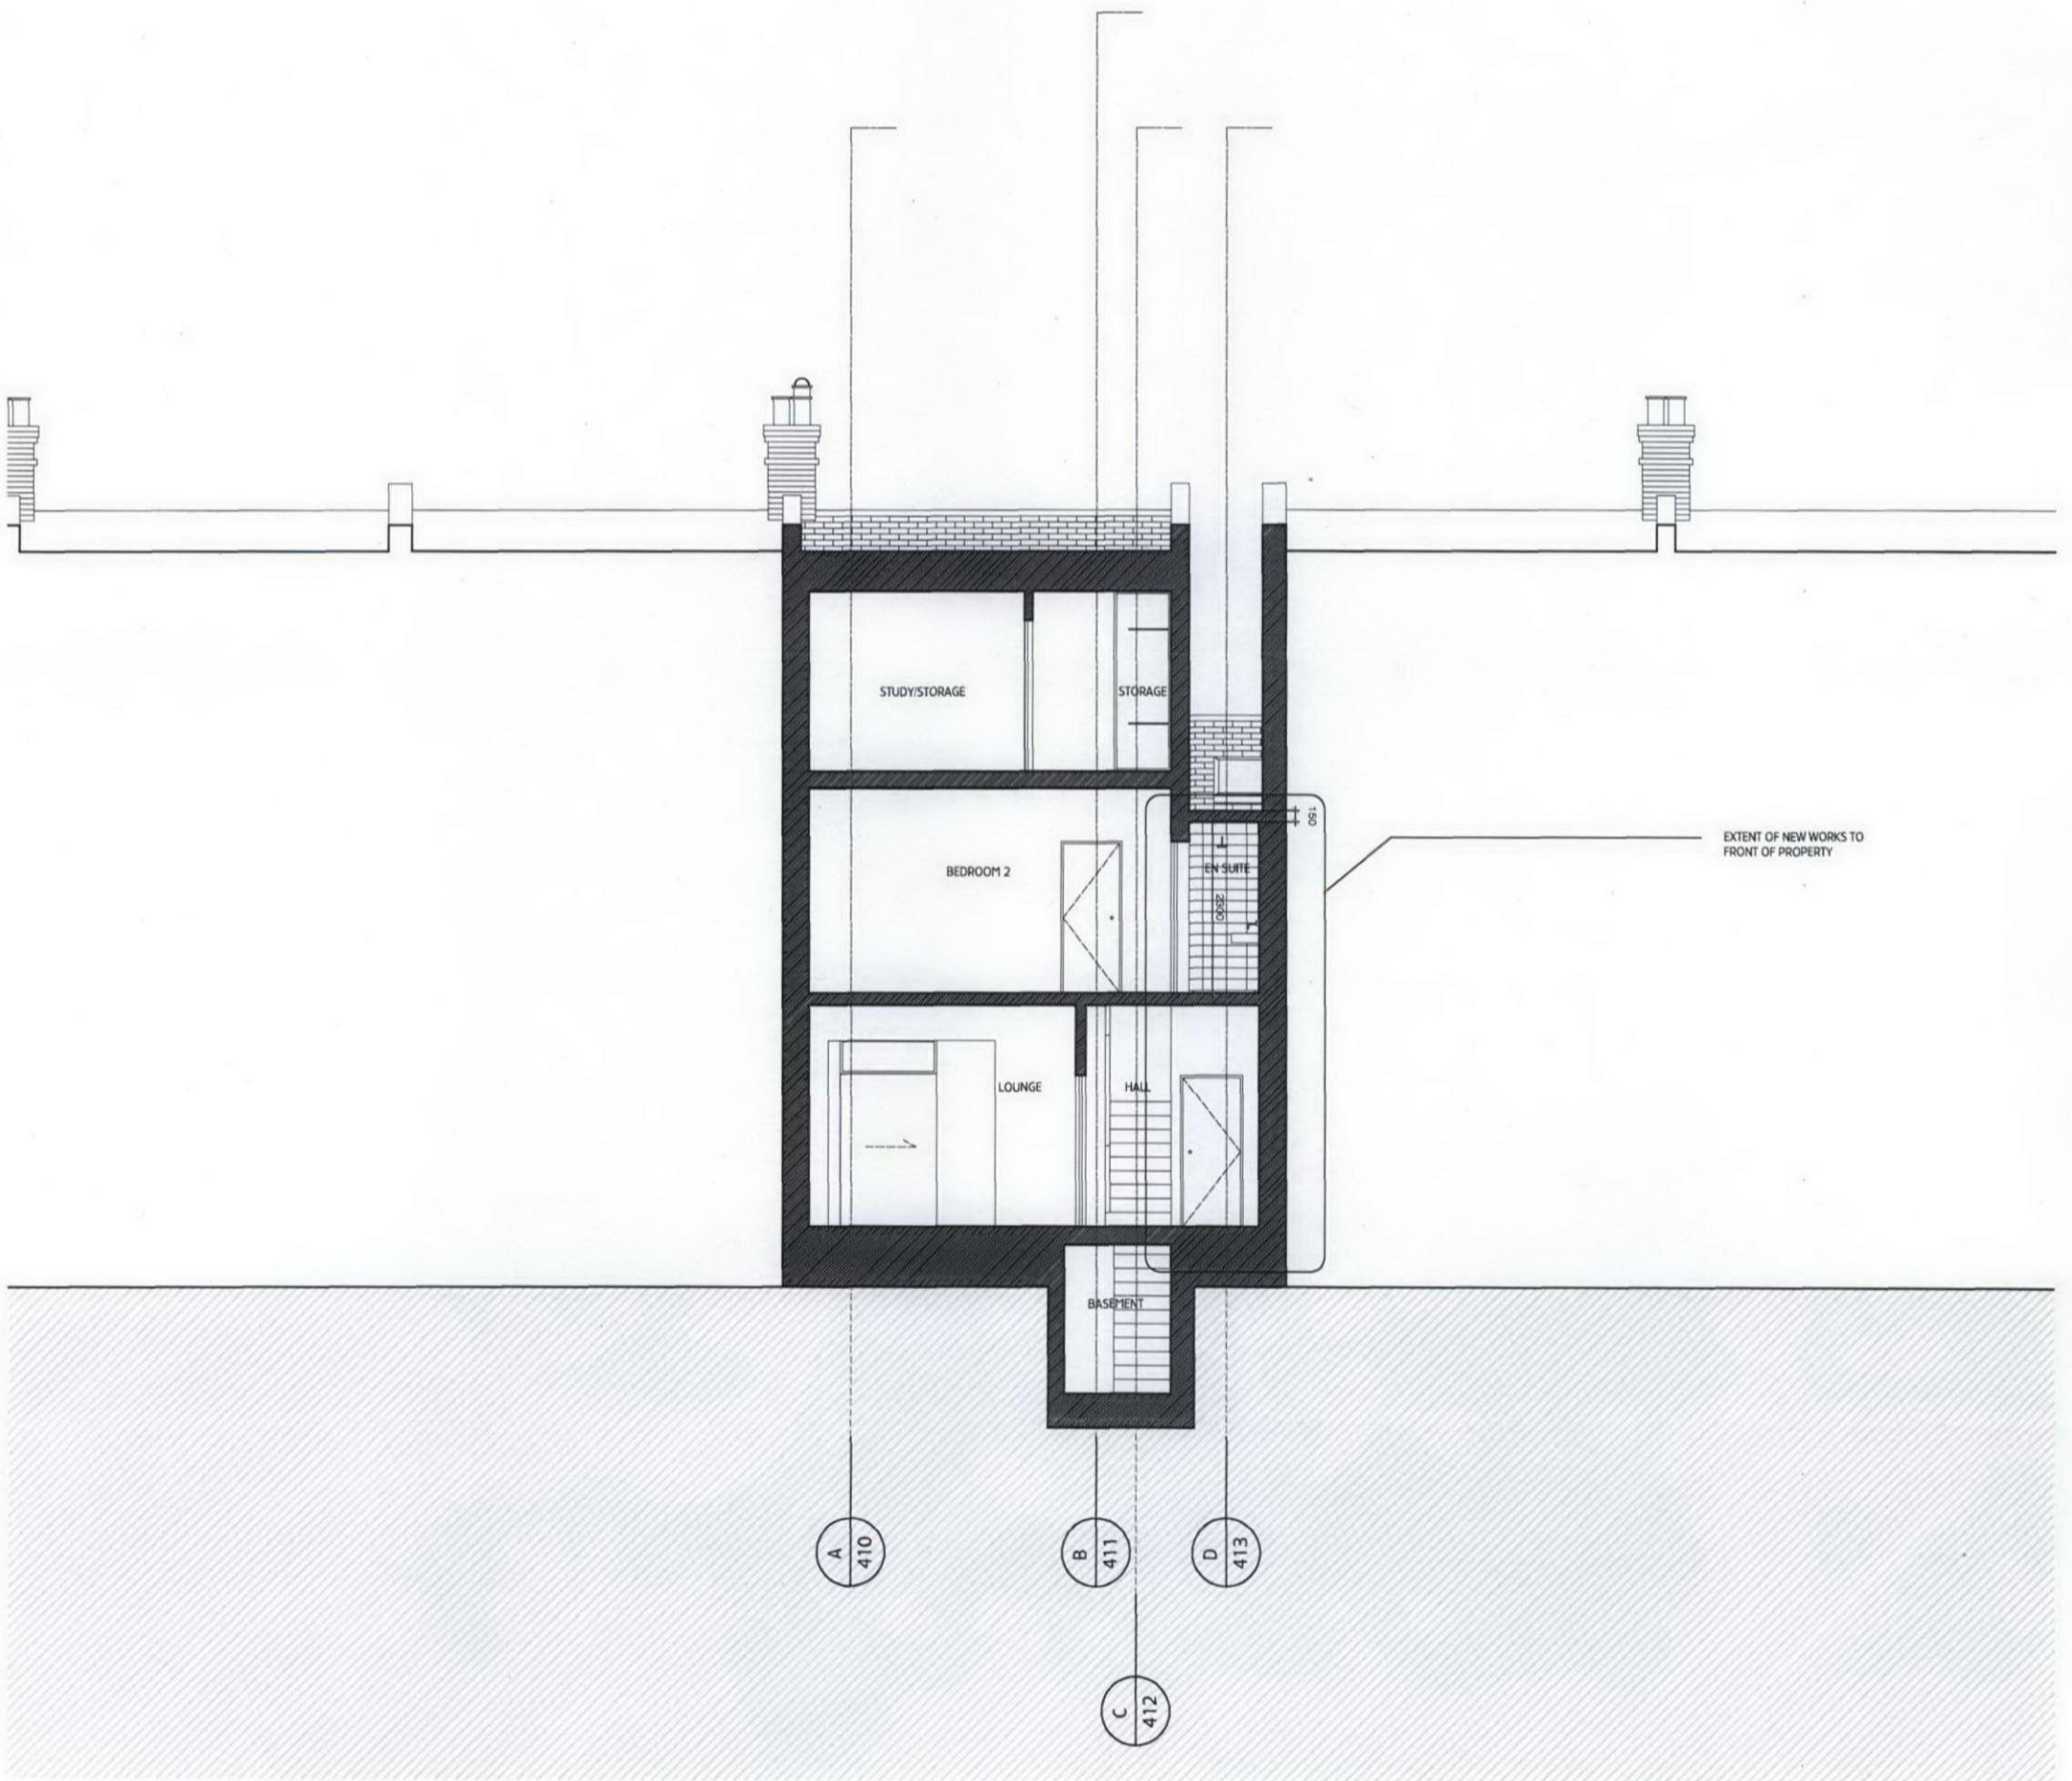

A ISSUED FOR PLANNING

BW 05.12.08

MOXON

LONDON

PROJECT TITLE **5 BISHAM GARDENS**
DRAWING TITLE **PROPOSED SECTION EE**
DWG STATUS **PLANNING**

DRAWN	BW	FILE	210	DATE	05.12.08	REVISION	A
-------	----	------	-----	------	----------	----------	---