



75 FORTUNE GREEN ROAD, LONDON N.W.6.

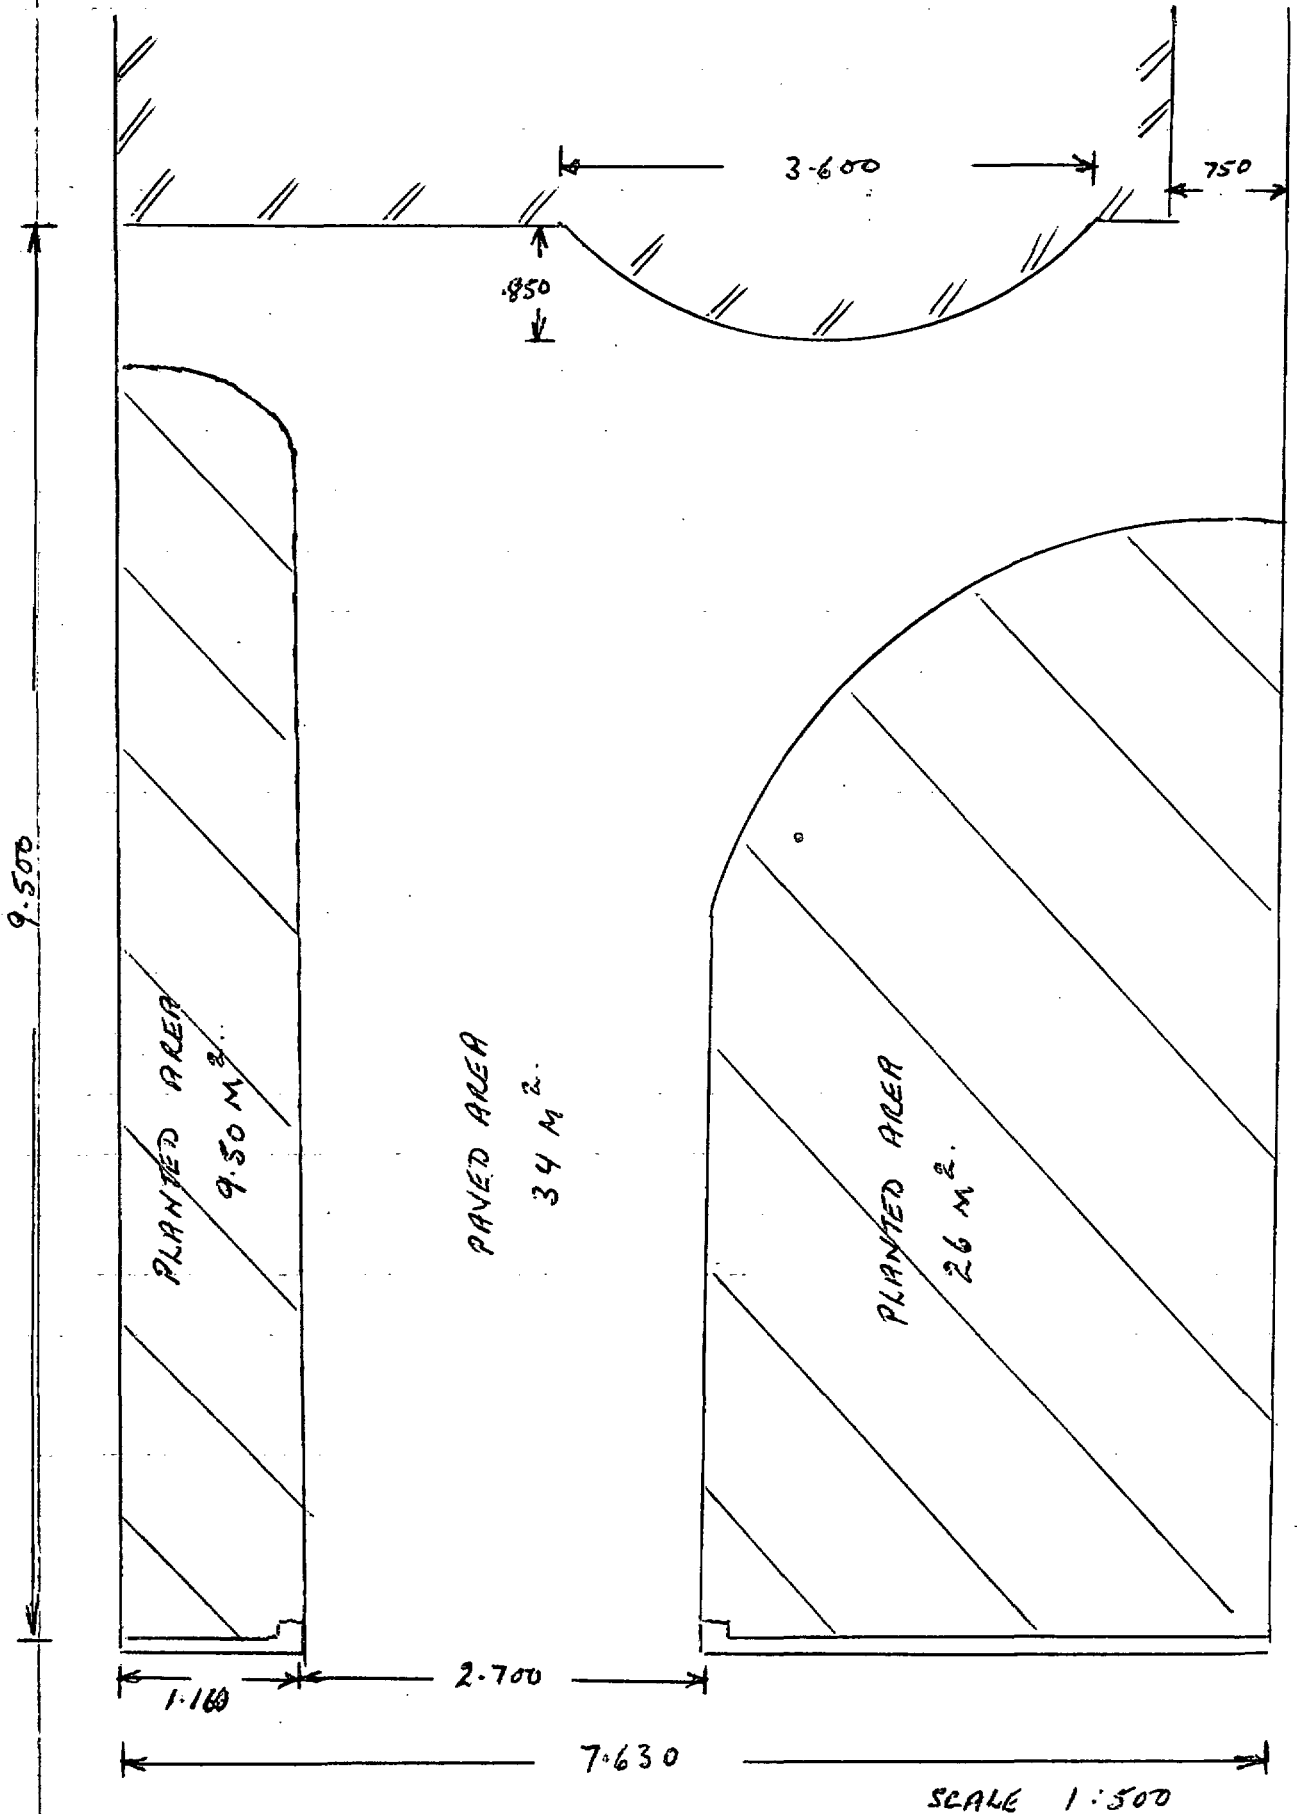

PLAN OF FRONT GARDEN GIVING HARDSTANDING
OF 50% OF TOTAL AREA
PROPOSAL A.

3

75 FORTUNE GREEN ROAD, NW6
PLAN FOR THE PROPOSED CROSSOVER

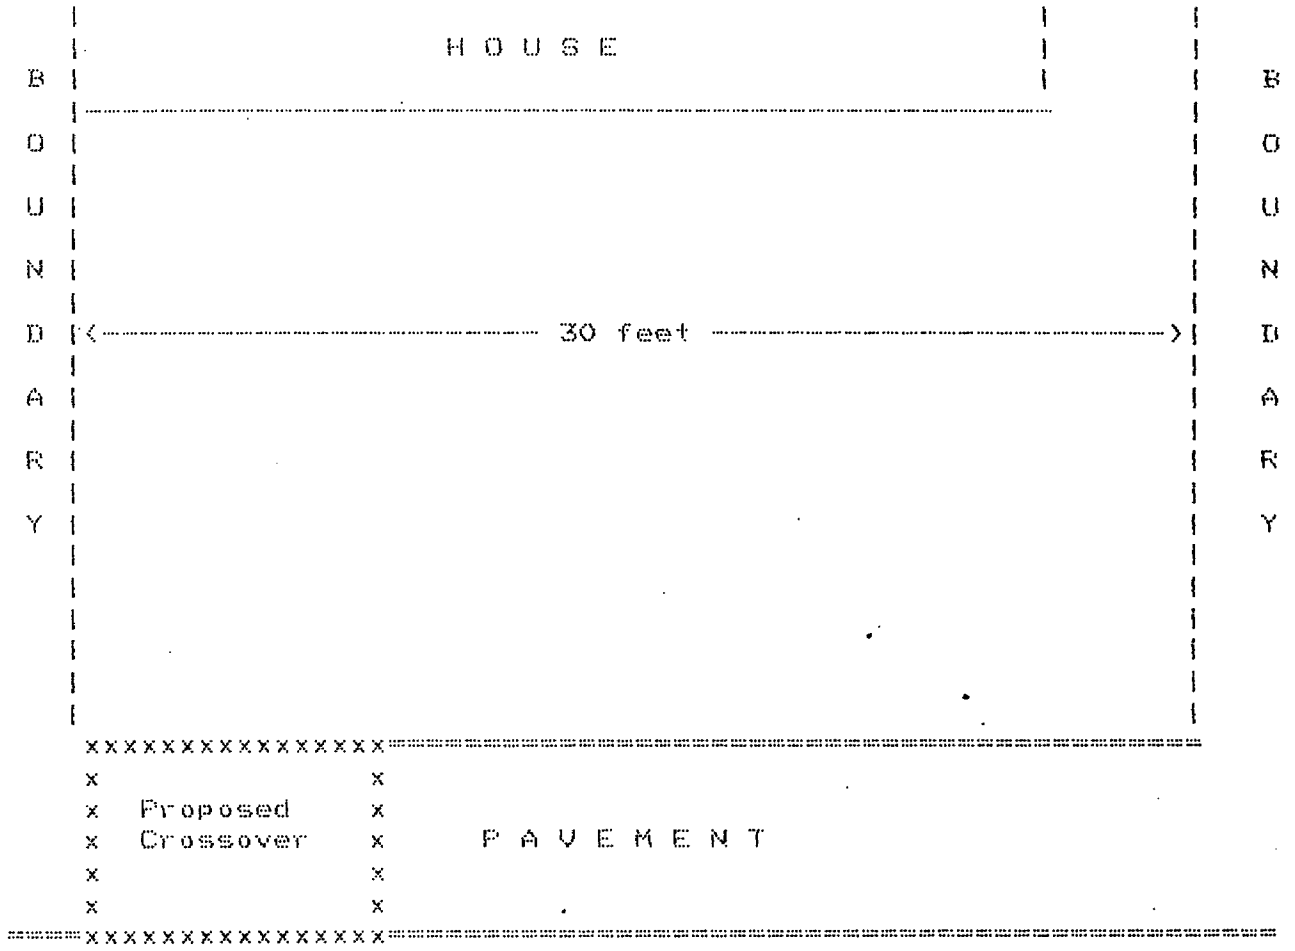

FORTUNE GREEN ROAD

CTP/E4/8/18/36456