


SECTION A-A

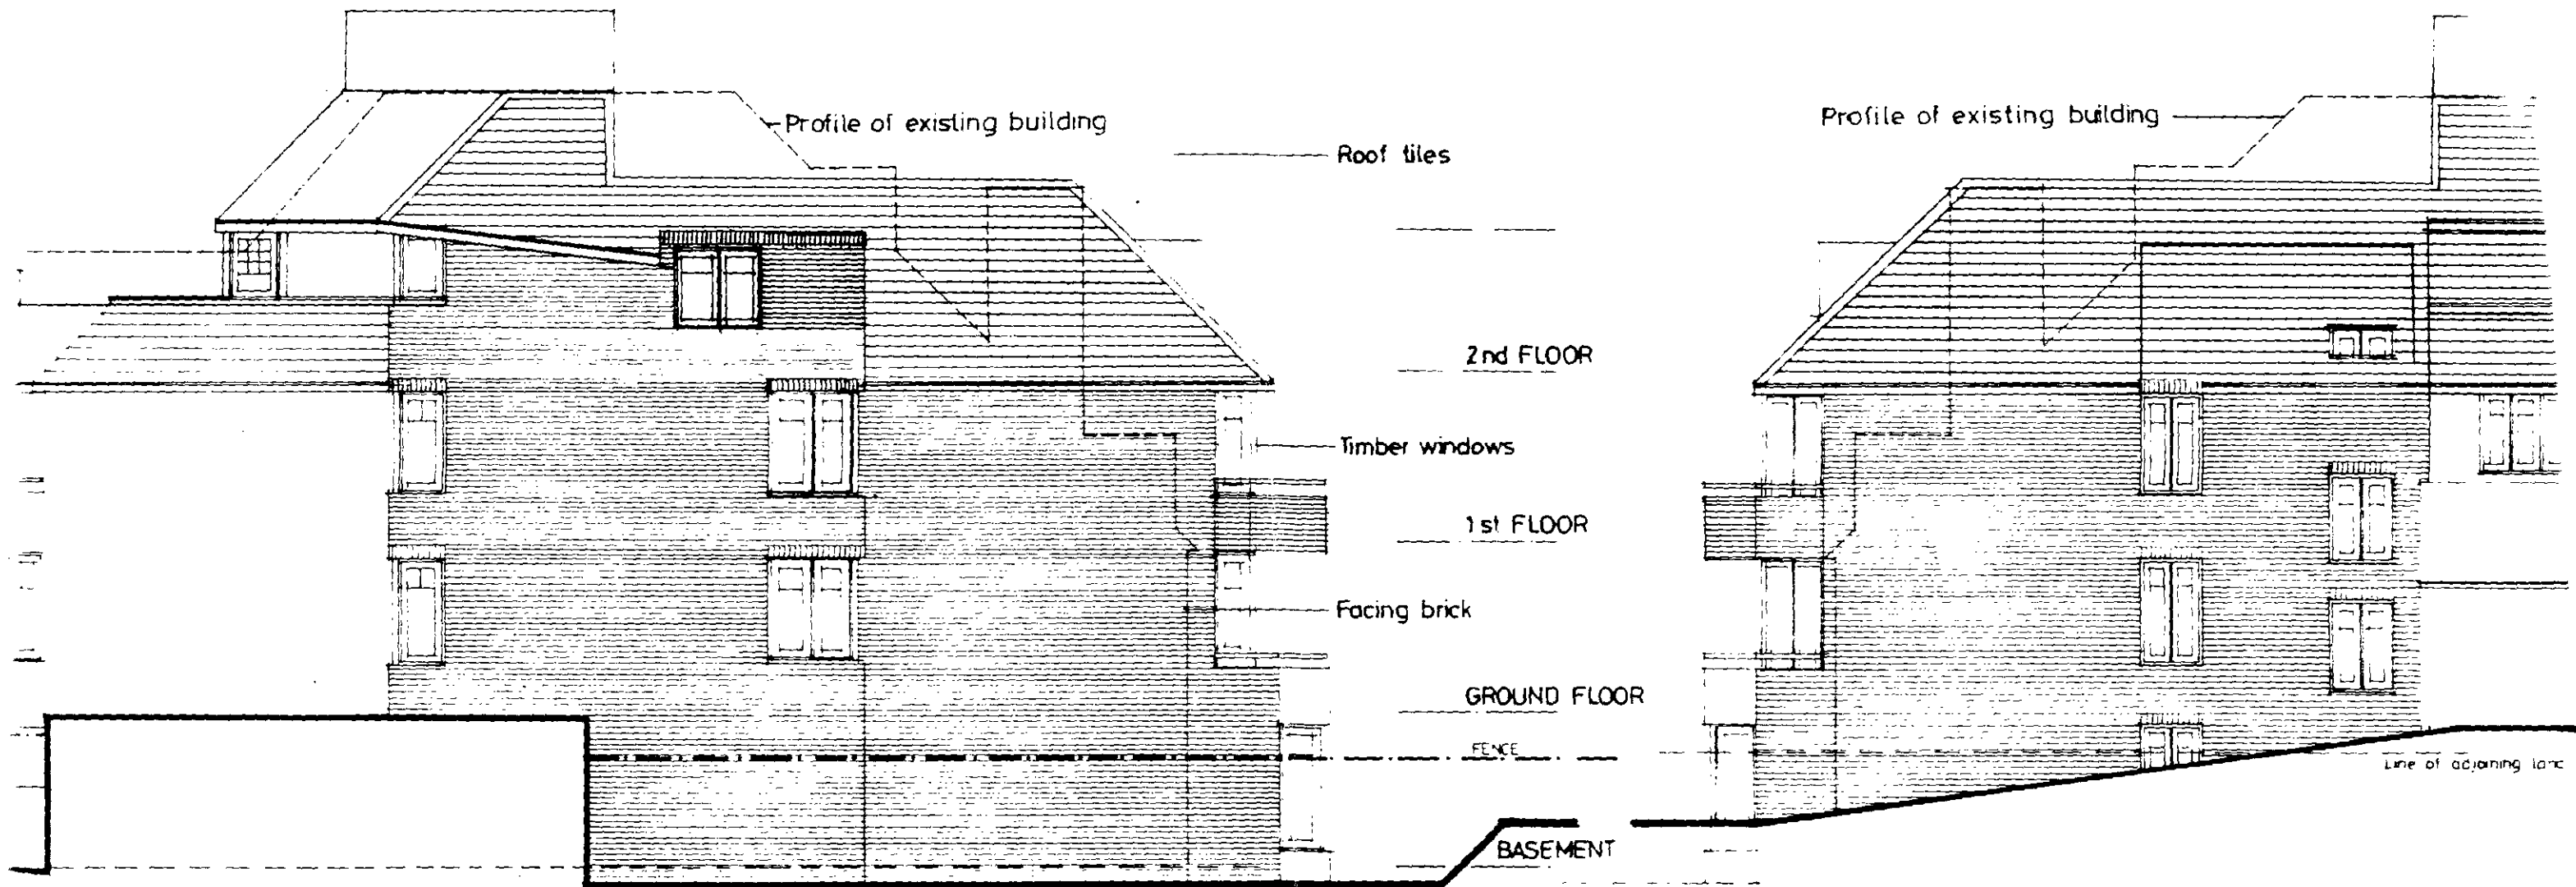


ELEVATION - EAST

SIDE ELEVATION - WEST


29A

Revisions handed in at meeting

29B

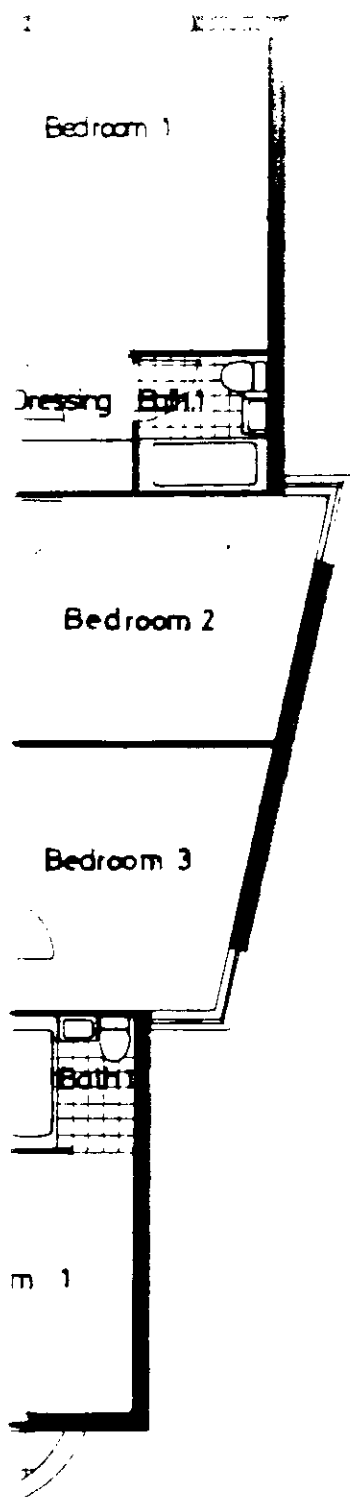


REVISION 26.01.87
North west window
to bathroom
omitted.

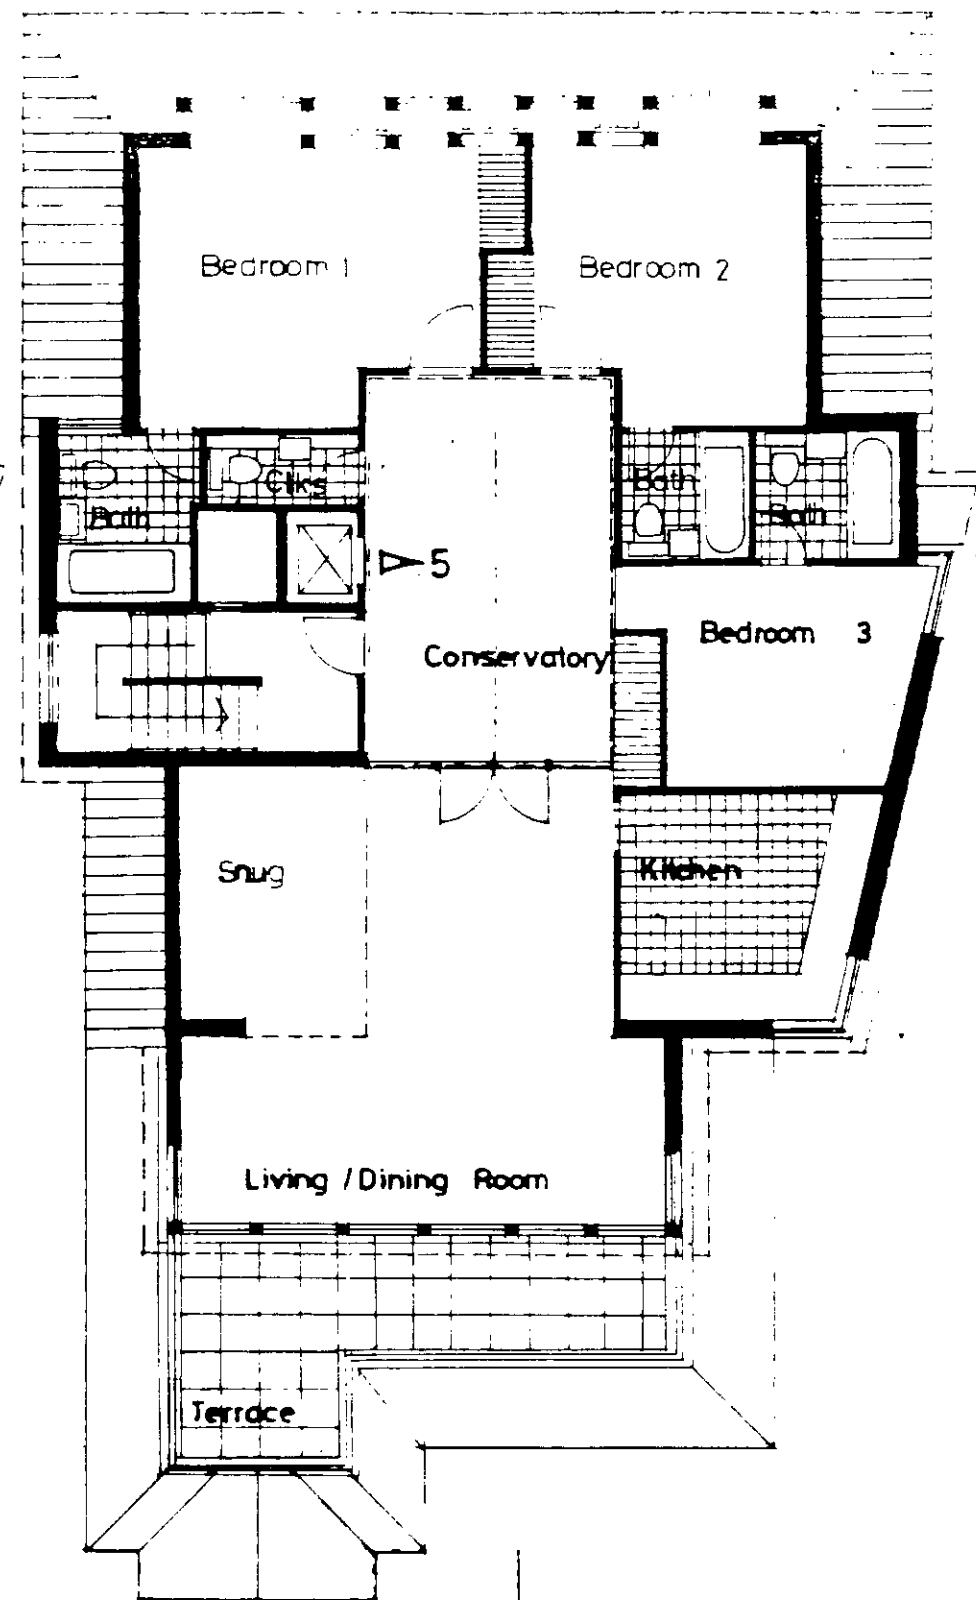

2ND. FLOOR PLAN

26 B

26 B

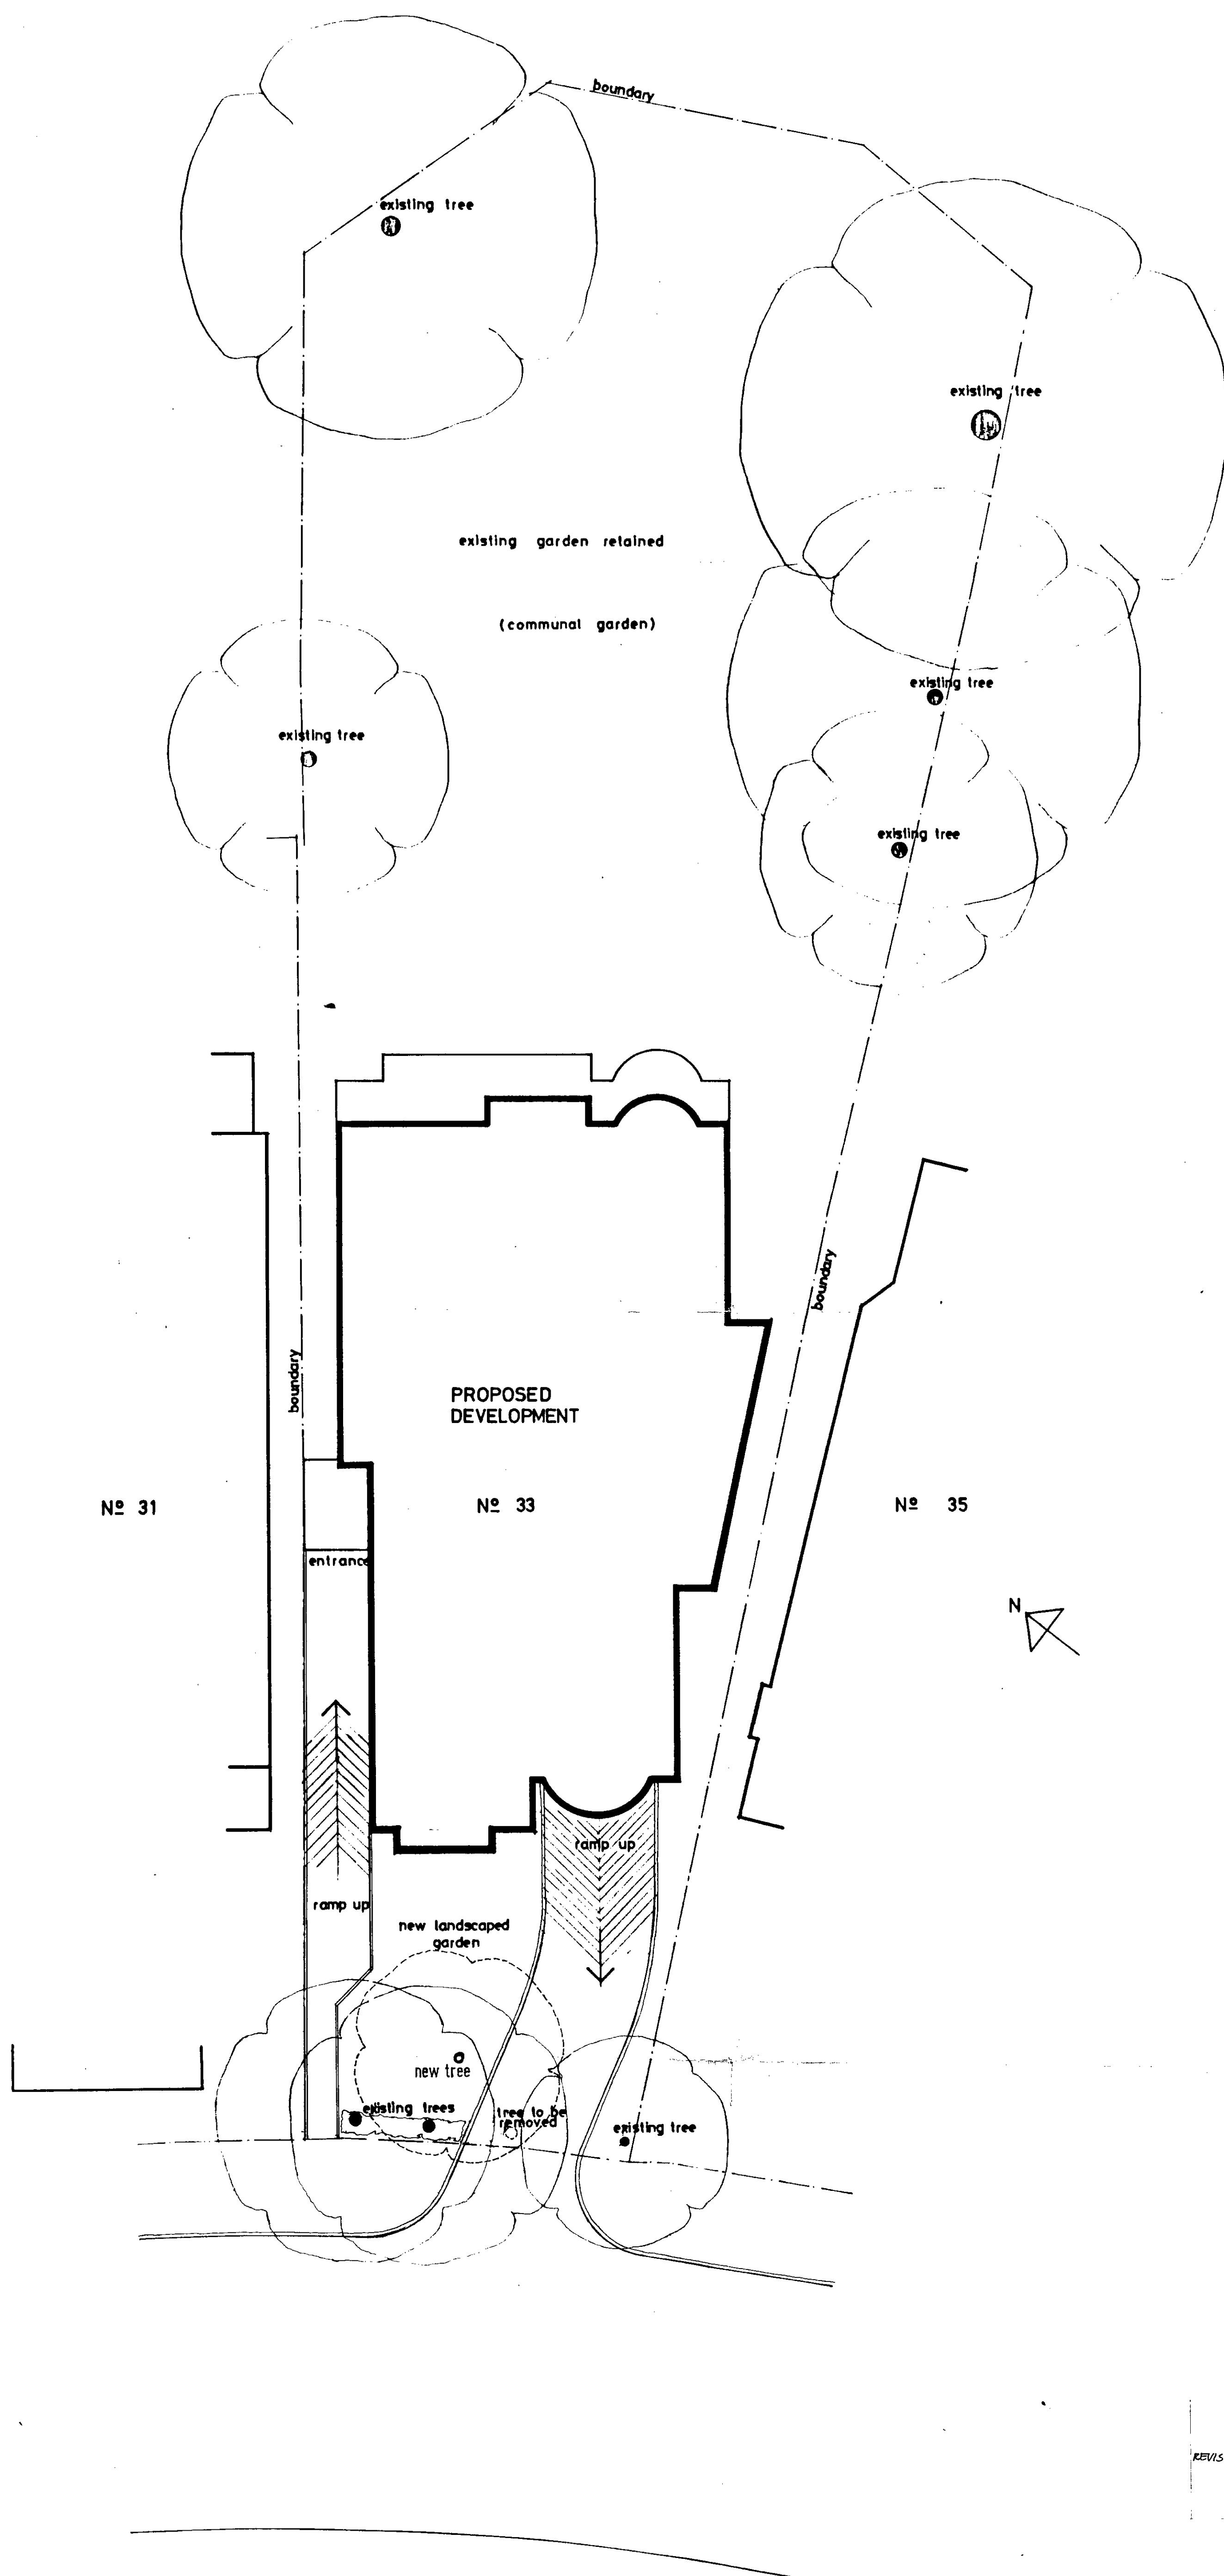


TABLED AT
INQUIRY
29.1.87

Not a formal
REVISION
- IN INDICATION OF WHAT
CAN BE DONE ON SUBMISSION
OF DETAILS

REVISION B AMENDMENT TO POSITION OF VEHICLE
ENTRANCE RAMP, AWAY FROM EXISTING TREES
POSITION OF NEW TREE RELOCATED
PEDESTRIAN RAMP WIDENED TO 500 mm
FREE OF EXISTING TREE. 25 NOV 86

SCHEME 'C' REVISION B

33 HOLLYCROFT AVENUE	441
SITE LAYOUT	MARBLE PARK LTD.
LEVY BENJAMIN HORVITCH LTD	1:100
INCORPORATING ARCHITECTURAL DESIGN ASSOCIATES	AUG 86
16 HOLLY BUSH VALE HAMPSHIRE HANTS RG4 0HR	REV A

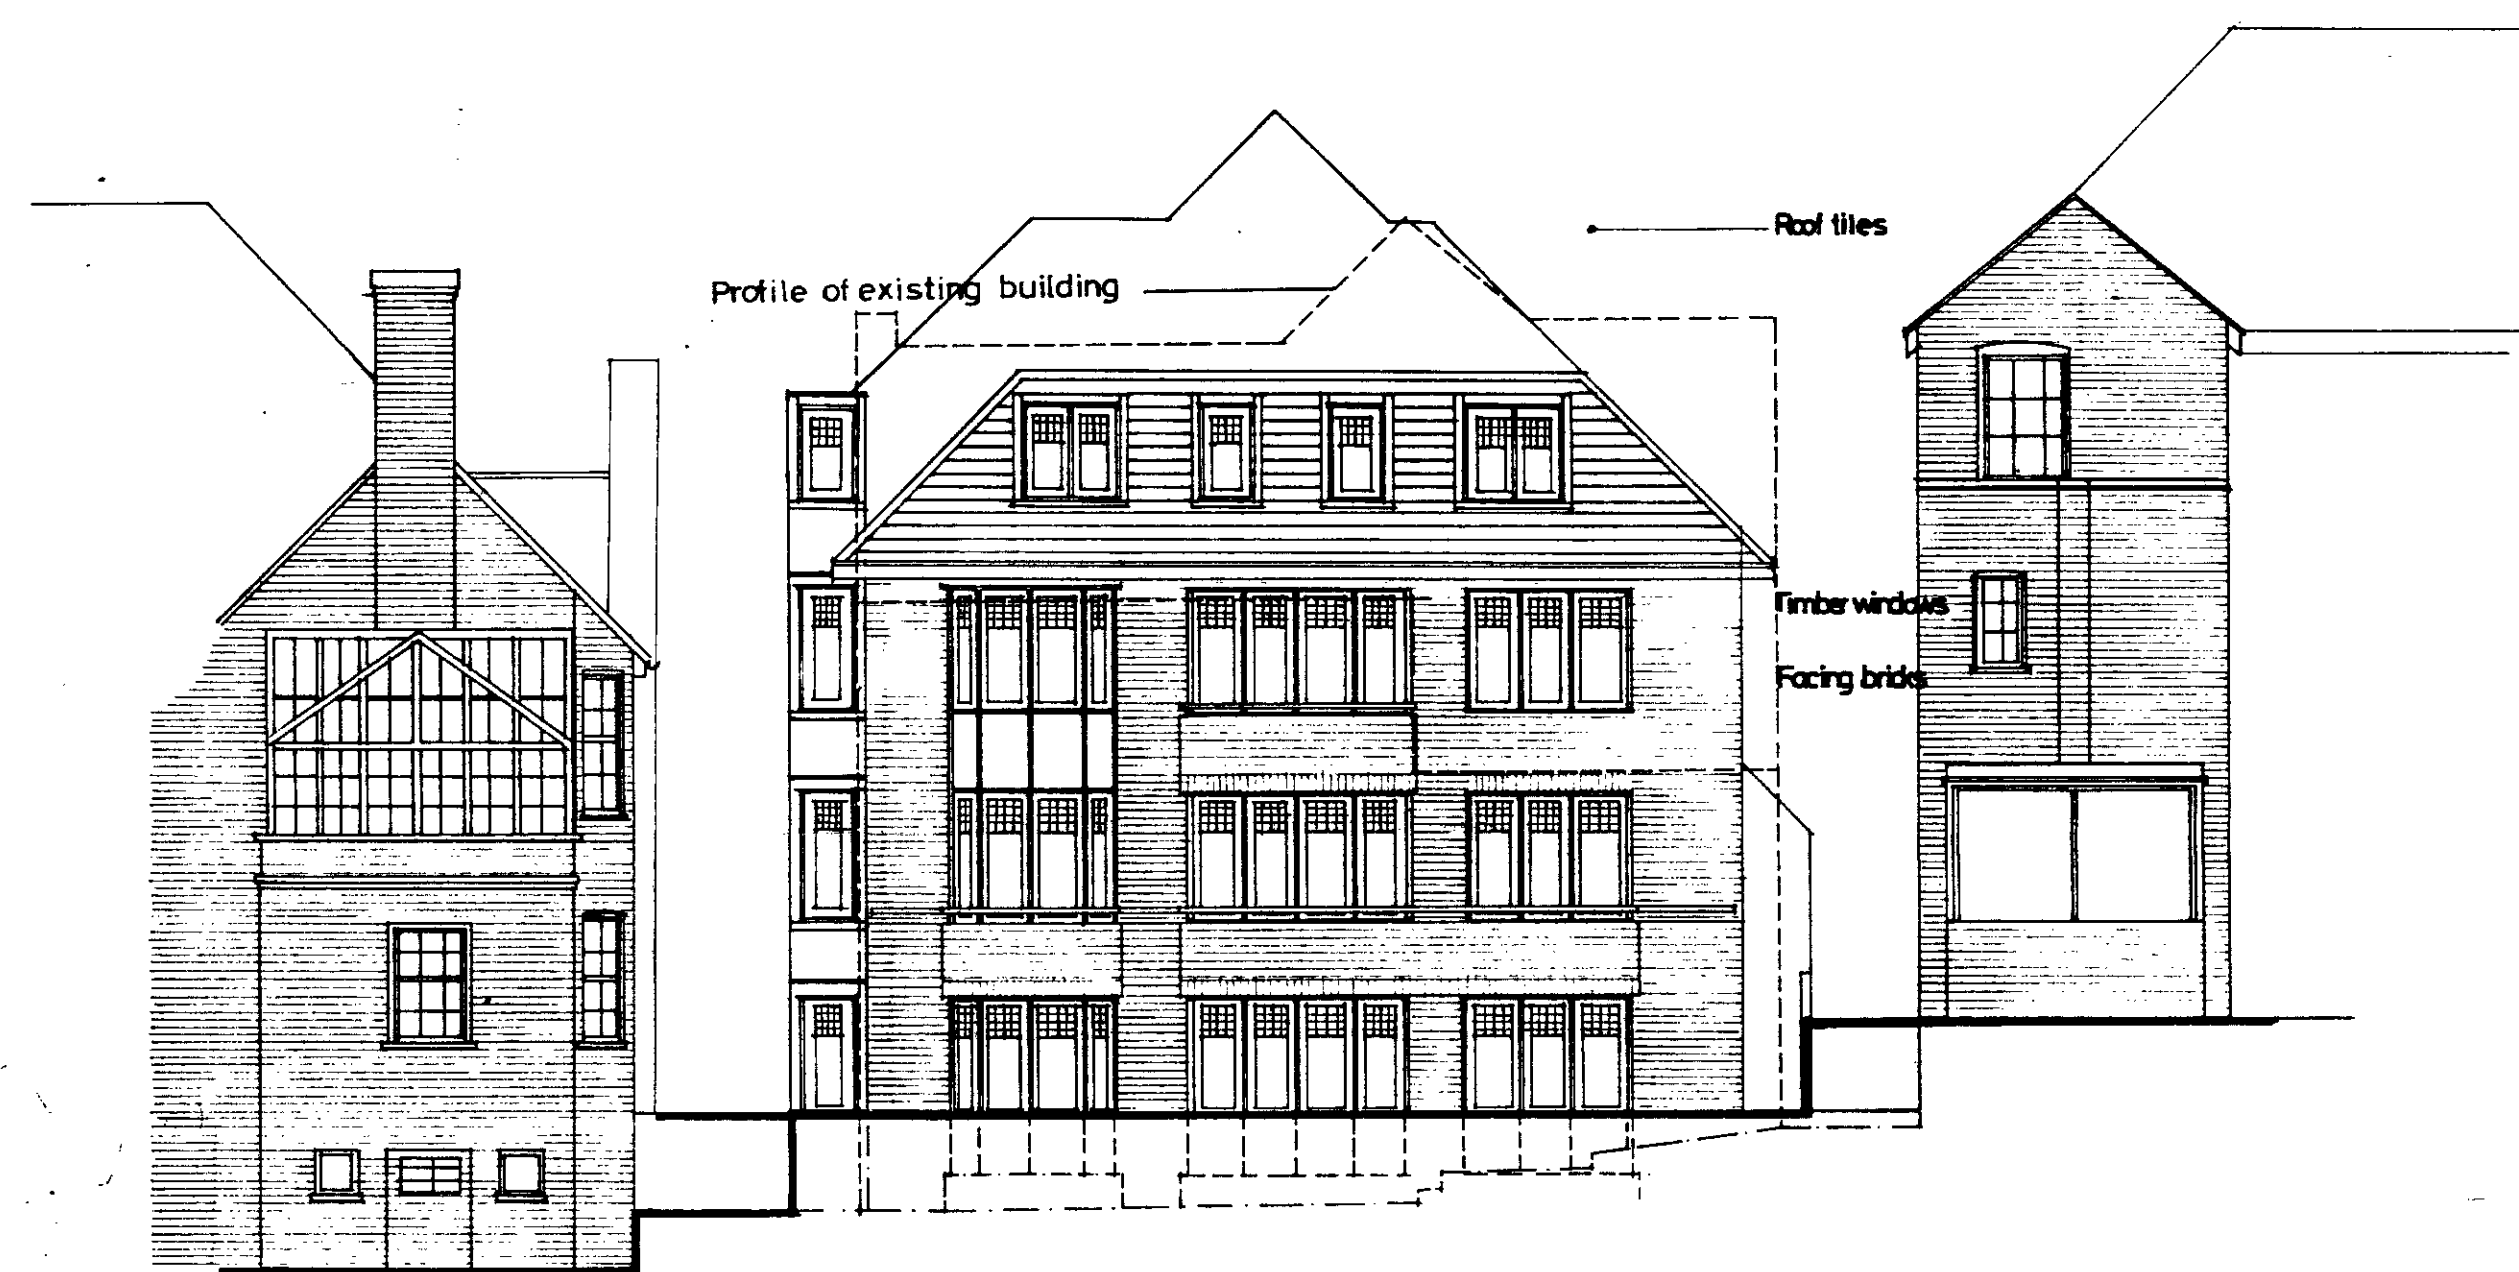


No. 35

No. 33

No. 31

GARDEN ELEVATION · NORTH

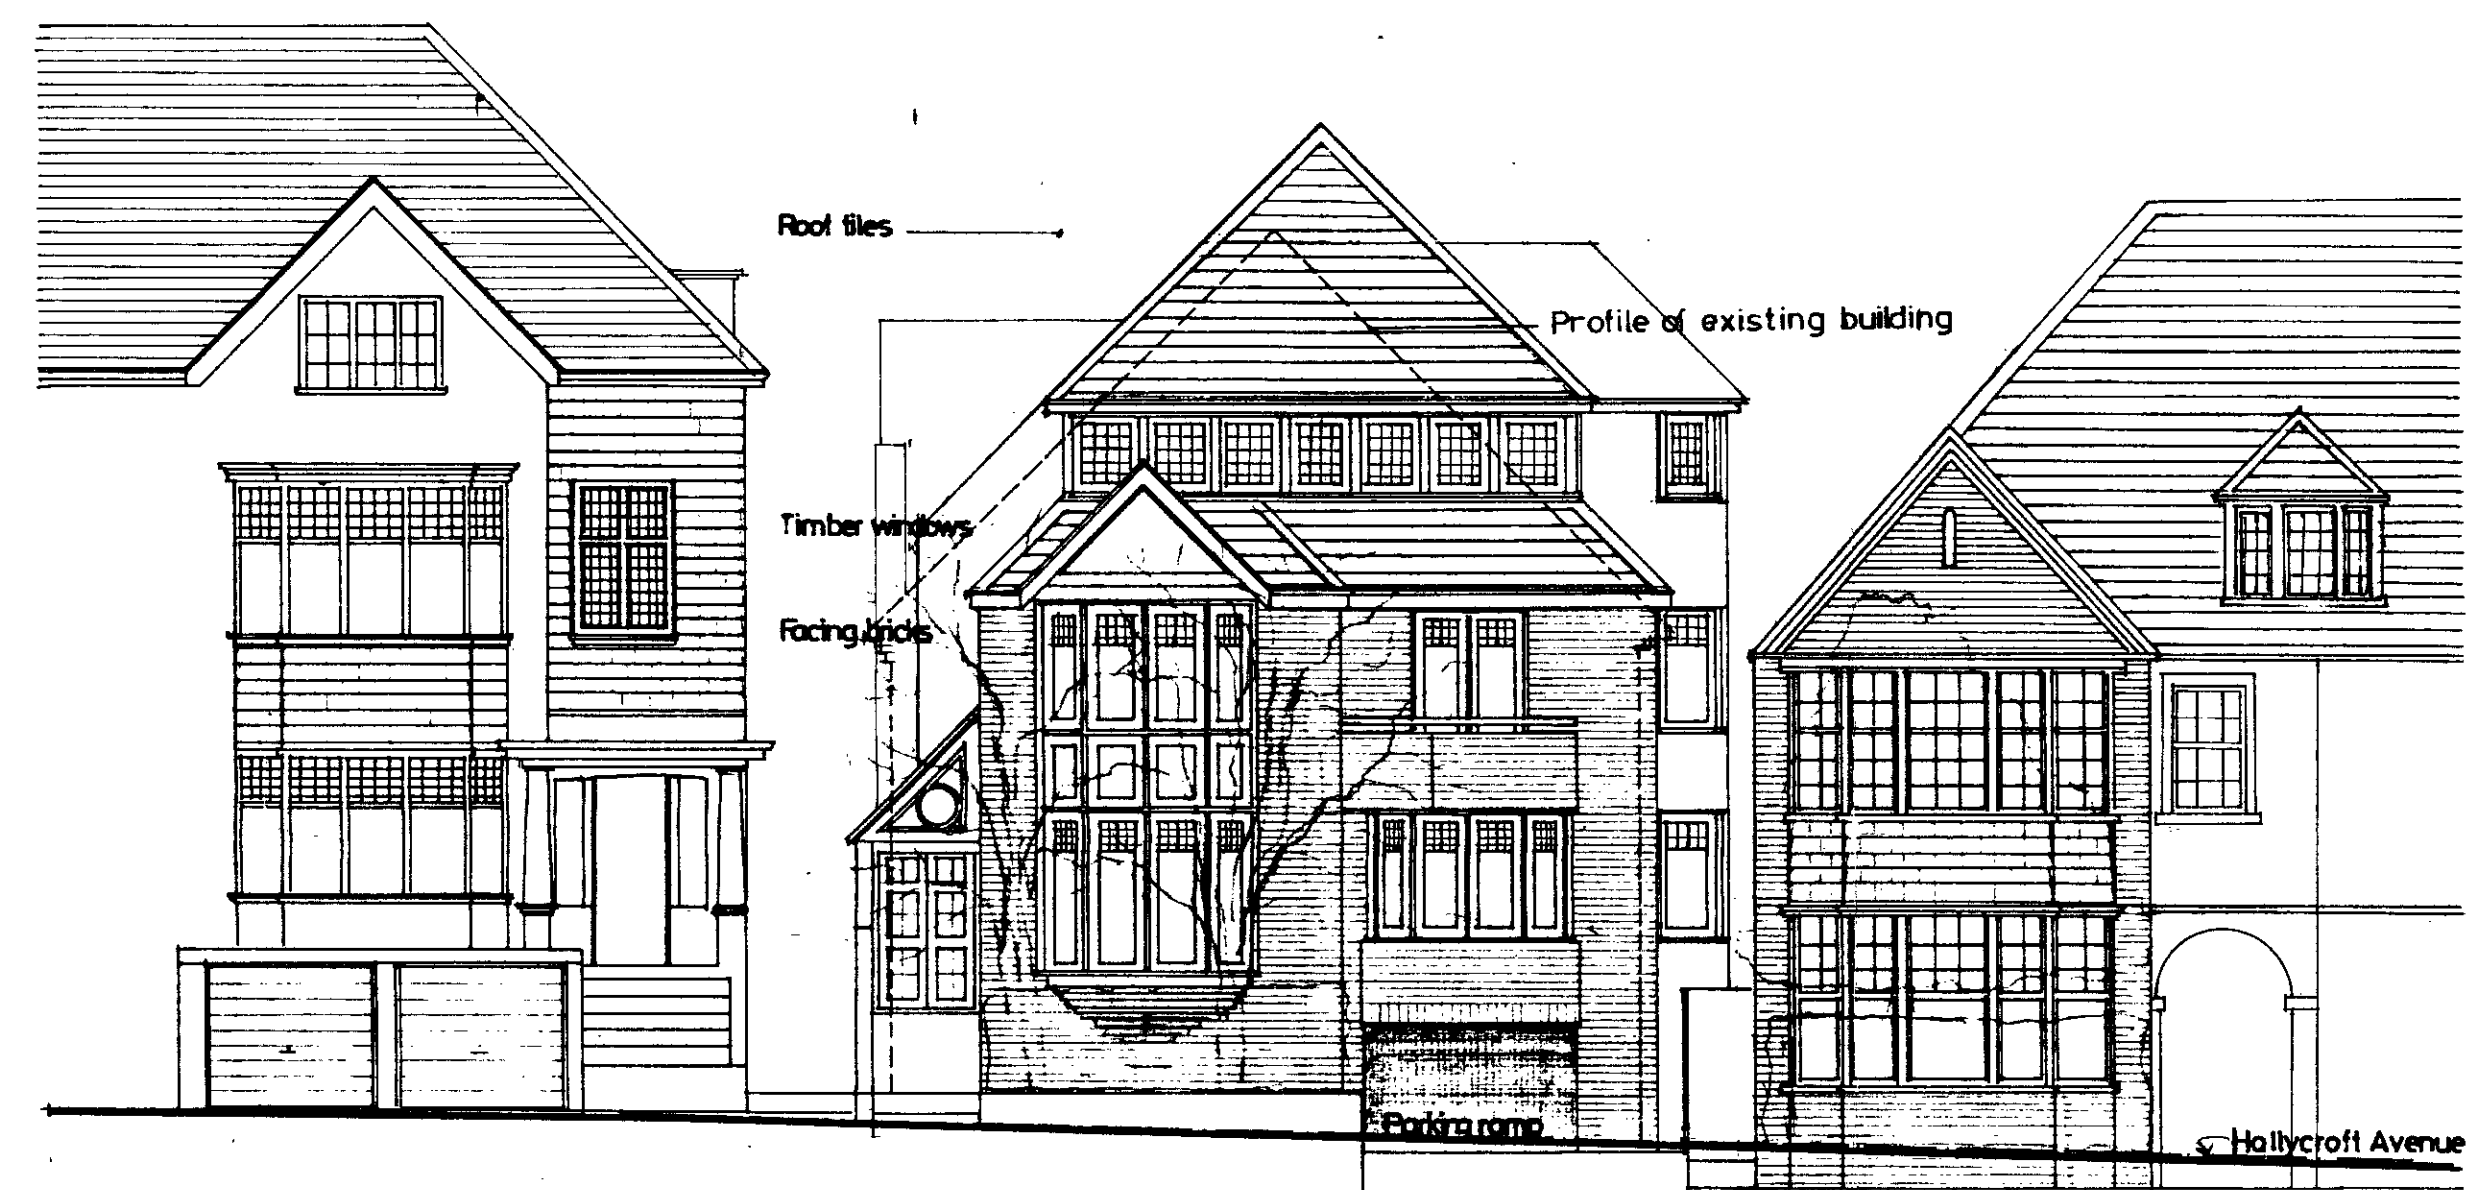

NO. 31.

No. 33

No. 35

STREET ELEVATION · SOUTH

SCHEME 'C' TP 8601767 R1
8670340 R1

33 HOLLYCROFT AVENUE, NW3.	441
ELEVATIONS	28 B
MARBLE PARK LTD.	1.100
LEVY BENJAMIN HORVITCH LTD CHARTERED ARCHITECTS	886
INCORPORATING ARCHITECTURAL DESIGN ASSOCIATES	
16 HOLLY BUSH VALE HAMPSTEAD LONDON NW3 6TX TELEPHONE 01-436 8018-7-8	