


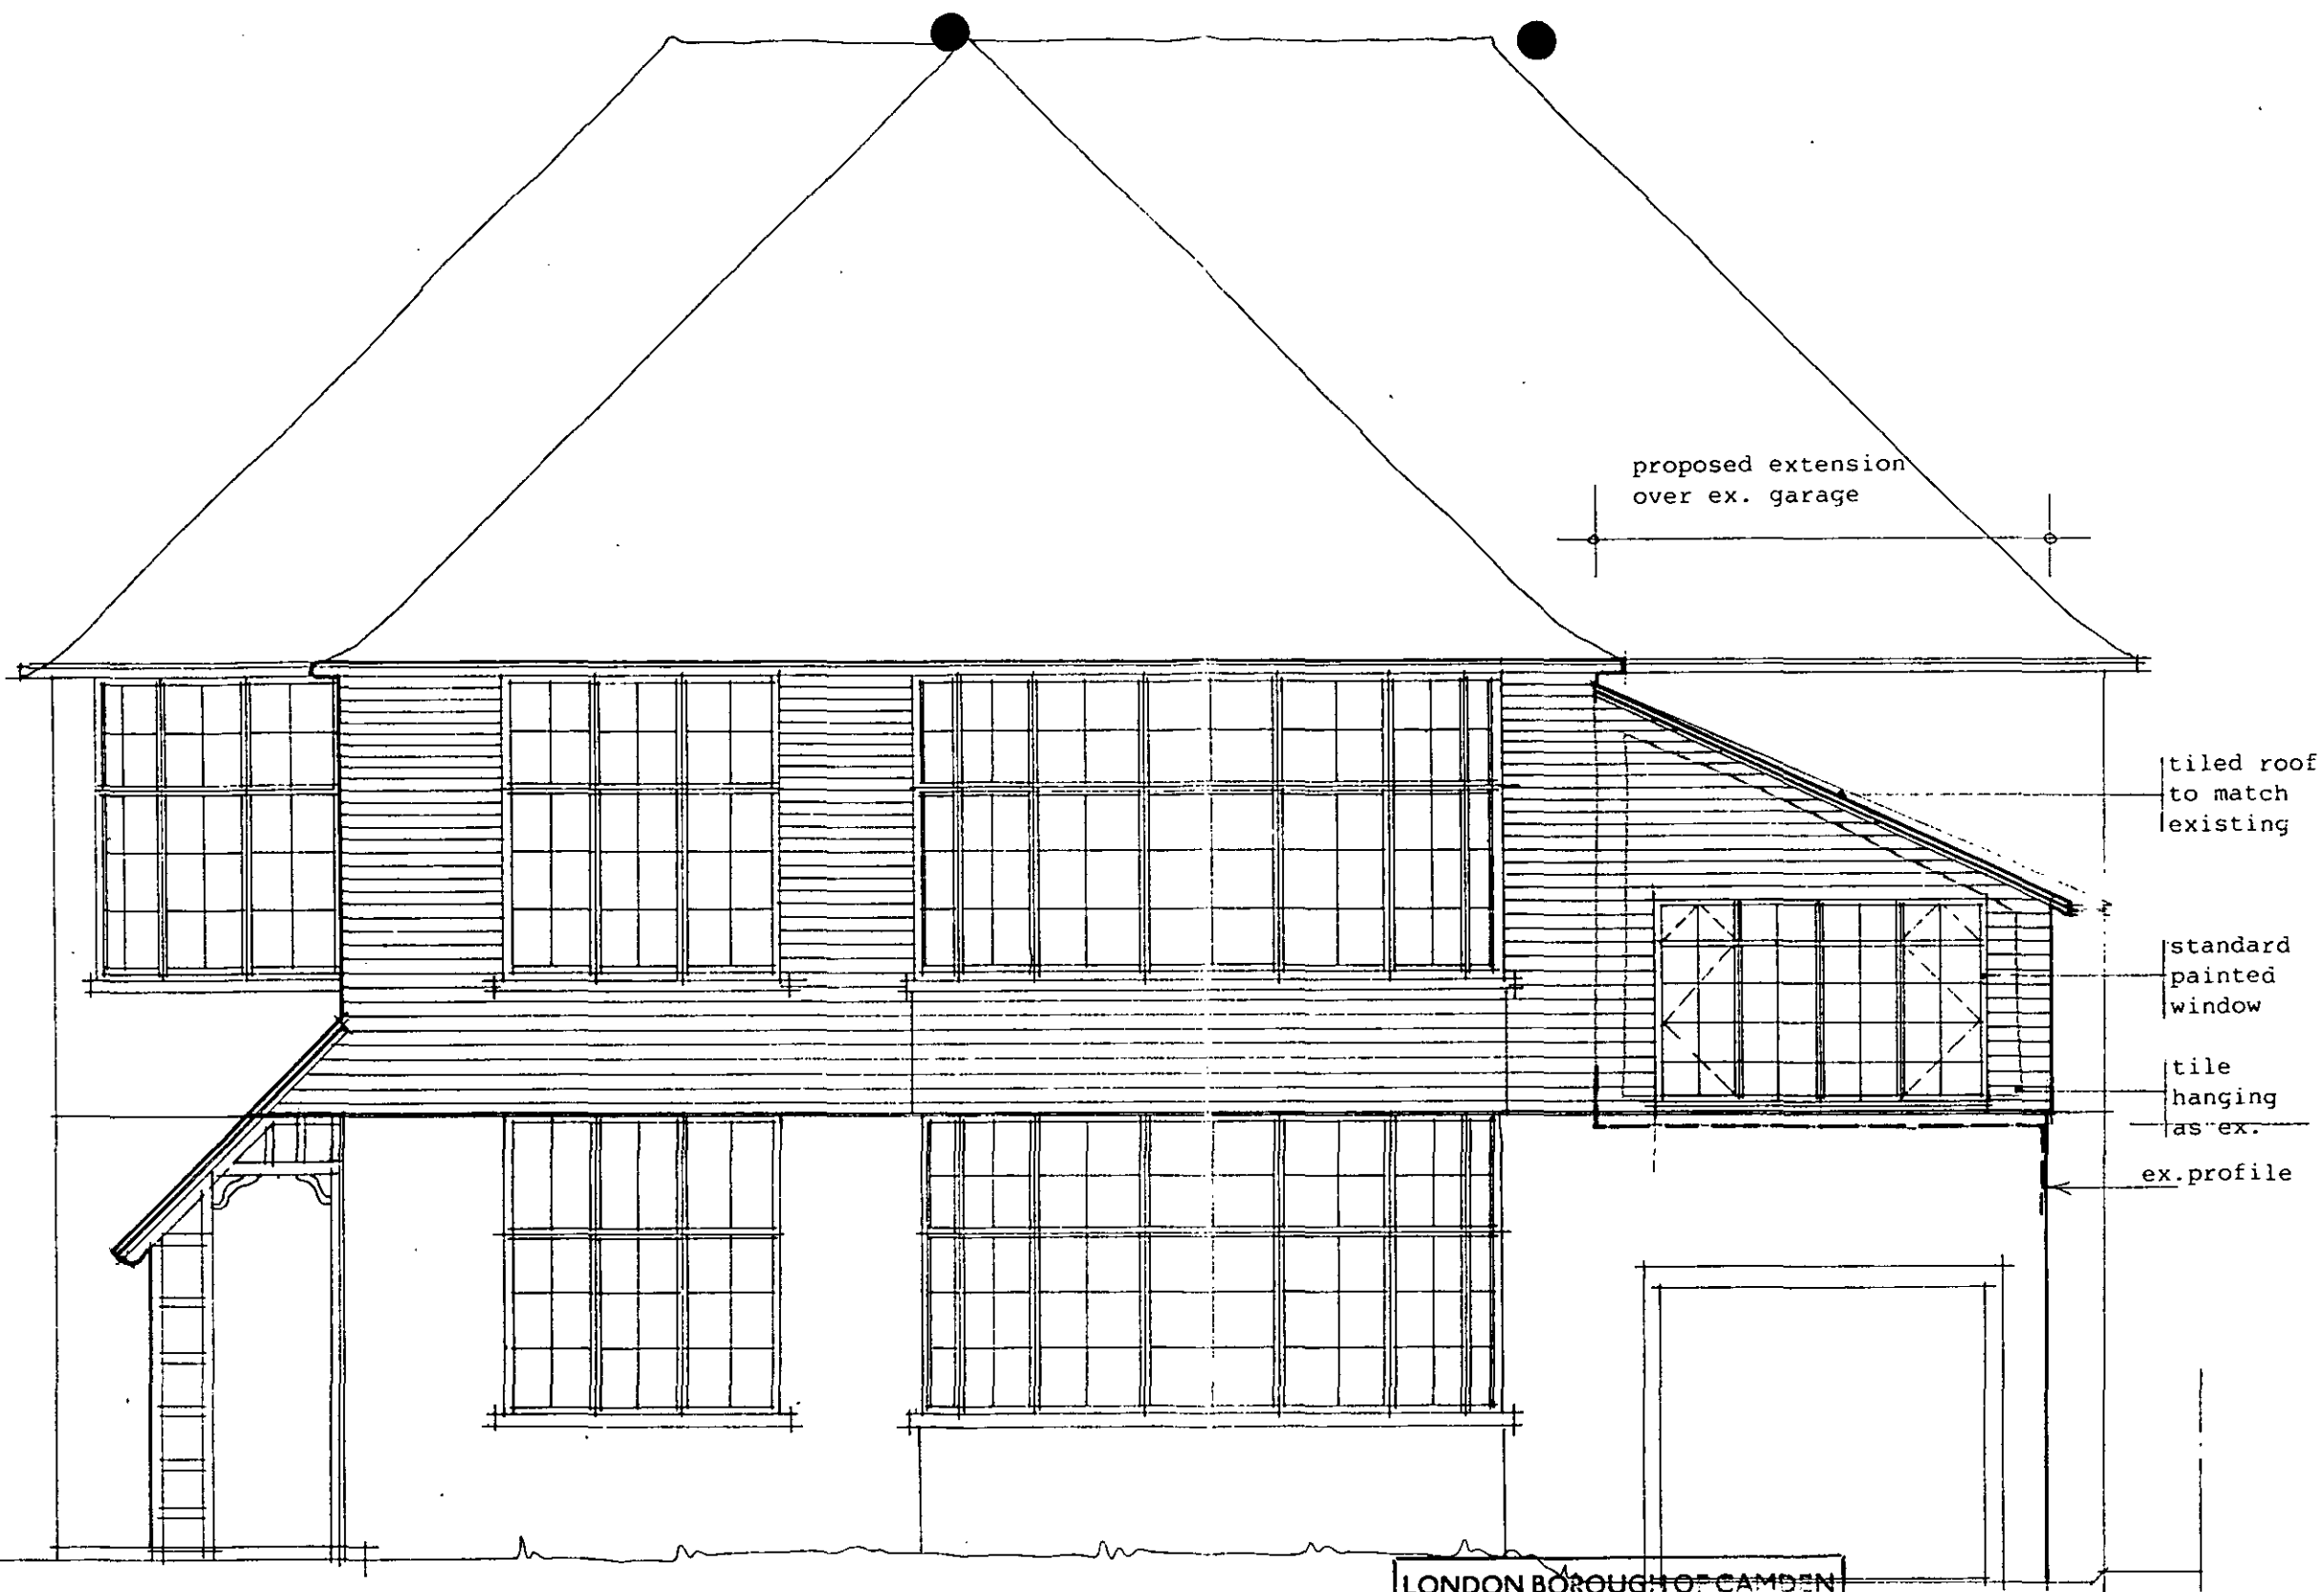

ELEVATION TO REDINGTON ROAD
(not fully surveyed)

LONDON BOROUGH OF CAMDEN
TOWN AND COUNTRY PLANNING ACTS
15 JAN 1987
PLANS ~~NOT APPROVED~~ APPROVED
ON BEHALF OF THE COUNCIL

TP 8602077

Geoffrey
Sarson
ARIBA ACI Arb FBID
Architect



EXT. 71 REDINGTON RD. NW3	1.50	OCT 86	783.10
---------------------------	------	--------	--------

01-2290712 2218492

proposed
extension

light well

tiled roof
as existing
50mm vent pipe

tile hanging
as existing

standard painted
window (obsc. glass)

new rwp picking
up ex. hopper

existing light well

LONDON BOROUGH OF CAMDEN
TOWN AND COUNTRY PLANNING ACTS

15 JAN 1987

PLANS ~~NOT APPROVED~~ APPROVED
ON BEHALF OF THE COUNCIL

FLANK ELEVATION

TP 8602077


Geoffrey
Sarson
ARIBA ACI Arb FBID

Architect



EXT. 71 REDINGTON RD. NW3	1.50	OCT86	783.11
---------------------------	------	-------	--------

01-229 0712 2218492

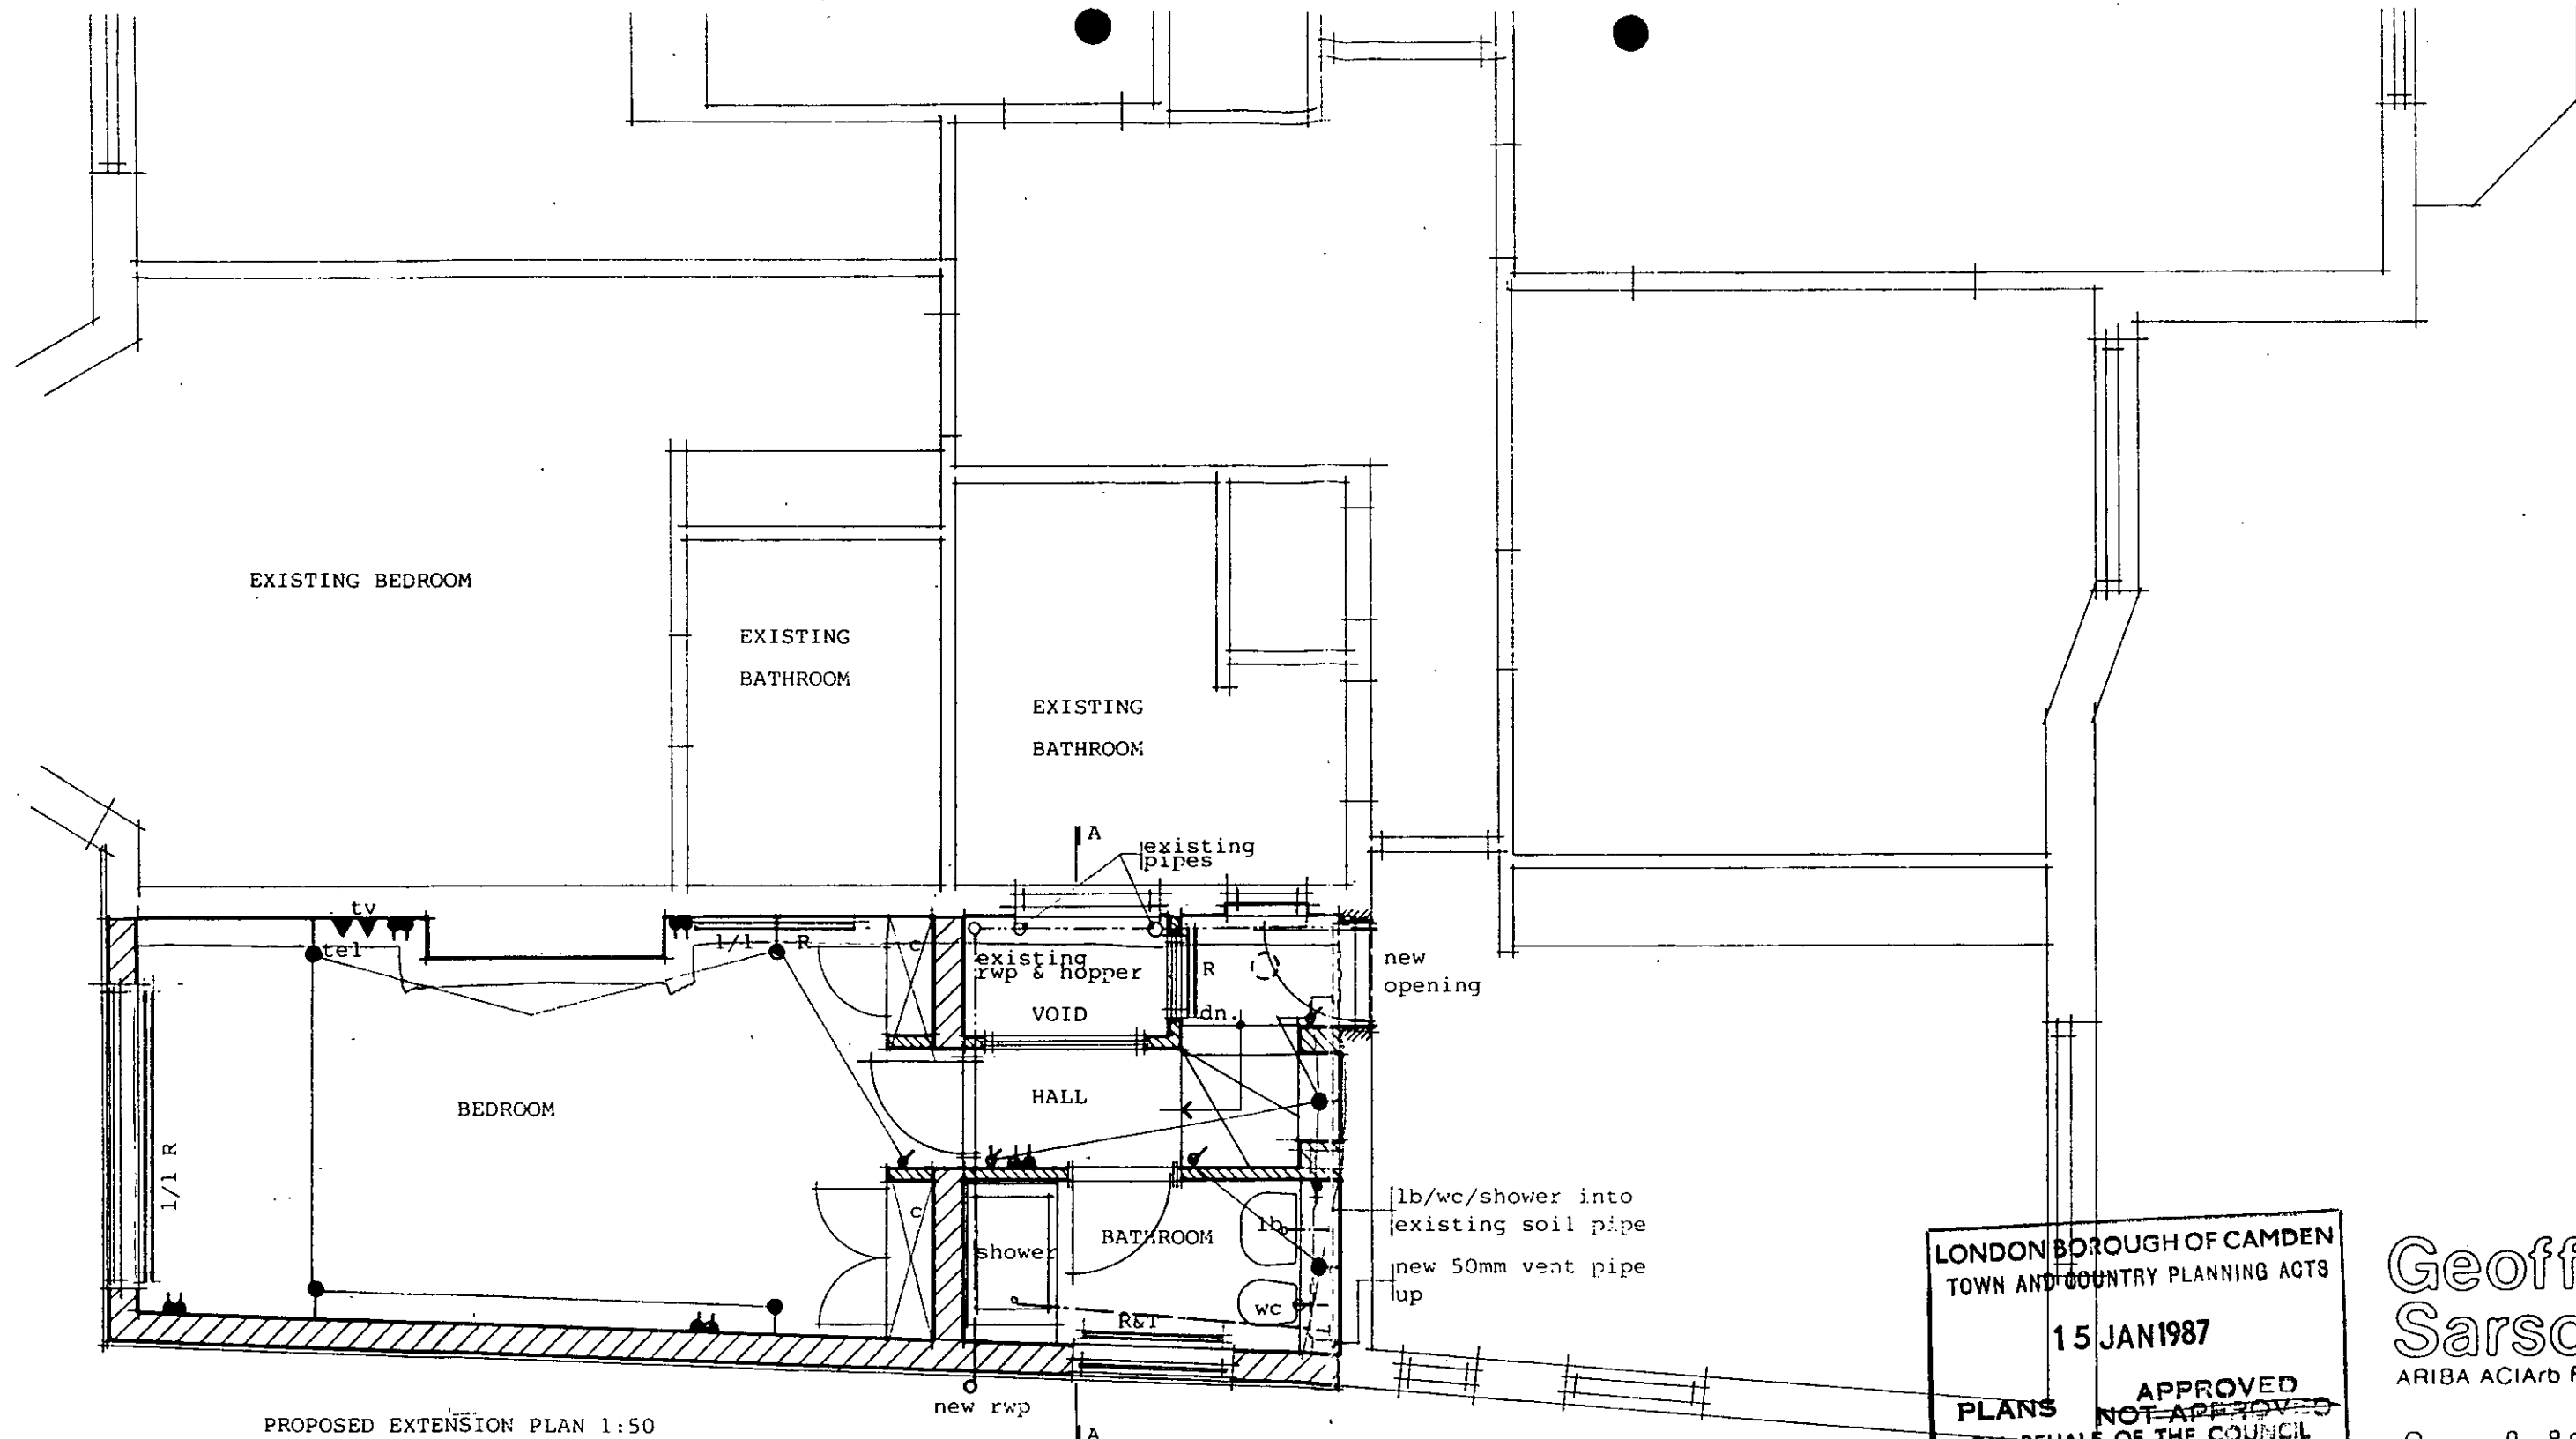

EXISTING BEDROOM

EXISTING
BATHROOM

EXISTING
BATHROOM

BEDROOM

HALL

BATHROOM

PROPOSED EXTENSION PLAN 1:50

KEY

- wall light point
- existing outside light repositioned under soffit
- light switch one-way
- light switch two-way
- double power socket above skirting
- shaver point

All light switches etc. to be white as existing. Allow for supply and fitting of all electrical points.
Light fittings supplied by client.

- R Radiator - pressed steel / double panels as existing
- 1/1R Low level radiator as above
- R&T Radiator & towel rail

LONDON BOROUGH OF CAMDEN
TOWN AND COUNTRY PLANNING ACTS
15 JAN 1987
APPROVED
PLANS NOT APPROVED
ON BEHALF OF THE COUNCIL





Geoffrey
Sarson
ARIBA ACI Arb FBID
Architect

TP 8602077

To be read with Brief Specification sheets 1 & 2

PROPOSED EXTENSION 71 REDINGTON ROAD NW3.	1:50	OCT '86	783.12A
---	------	---------	---------



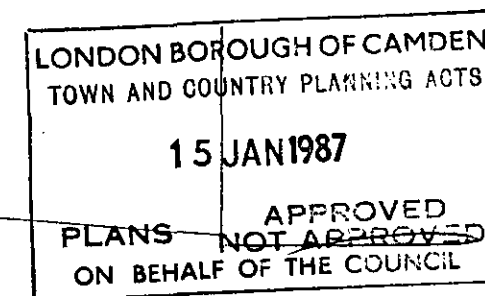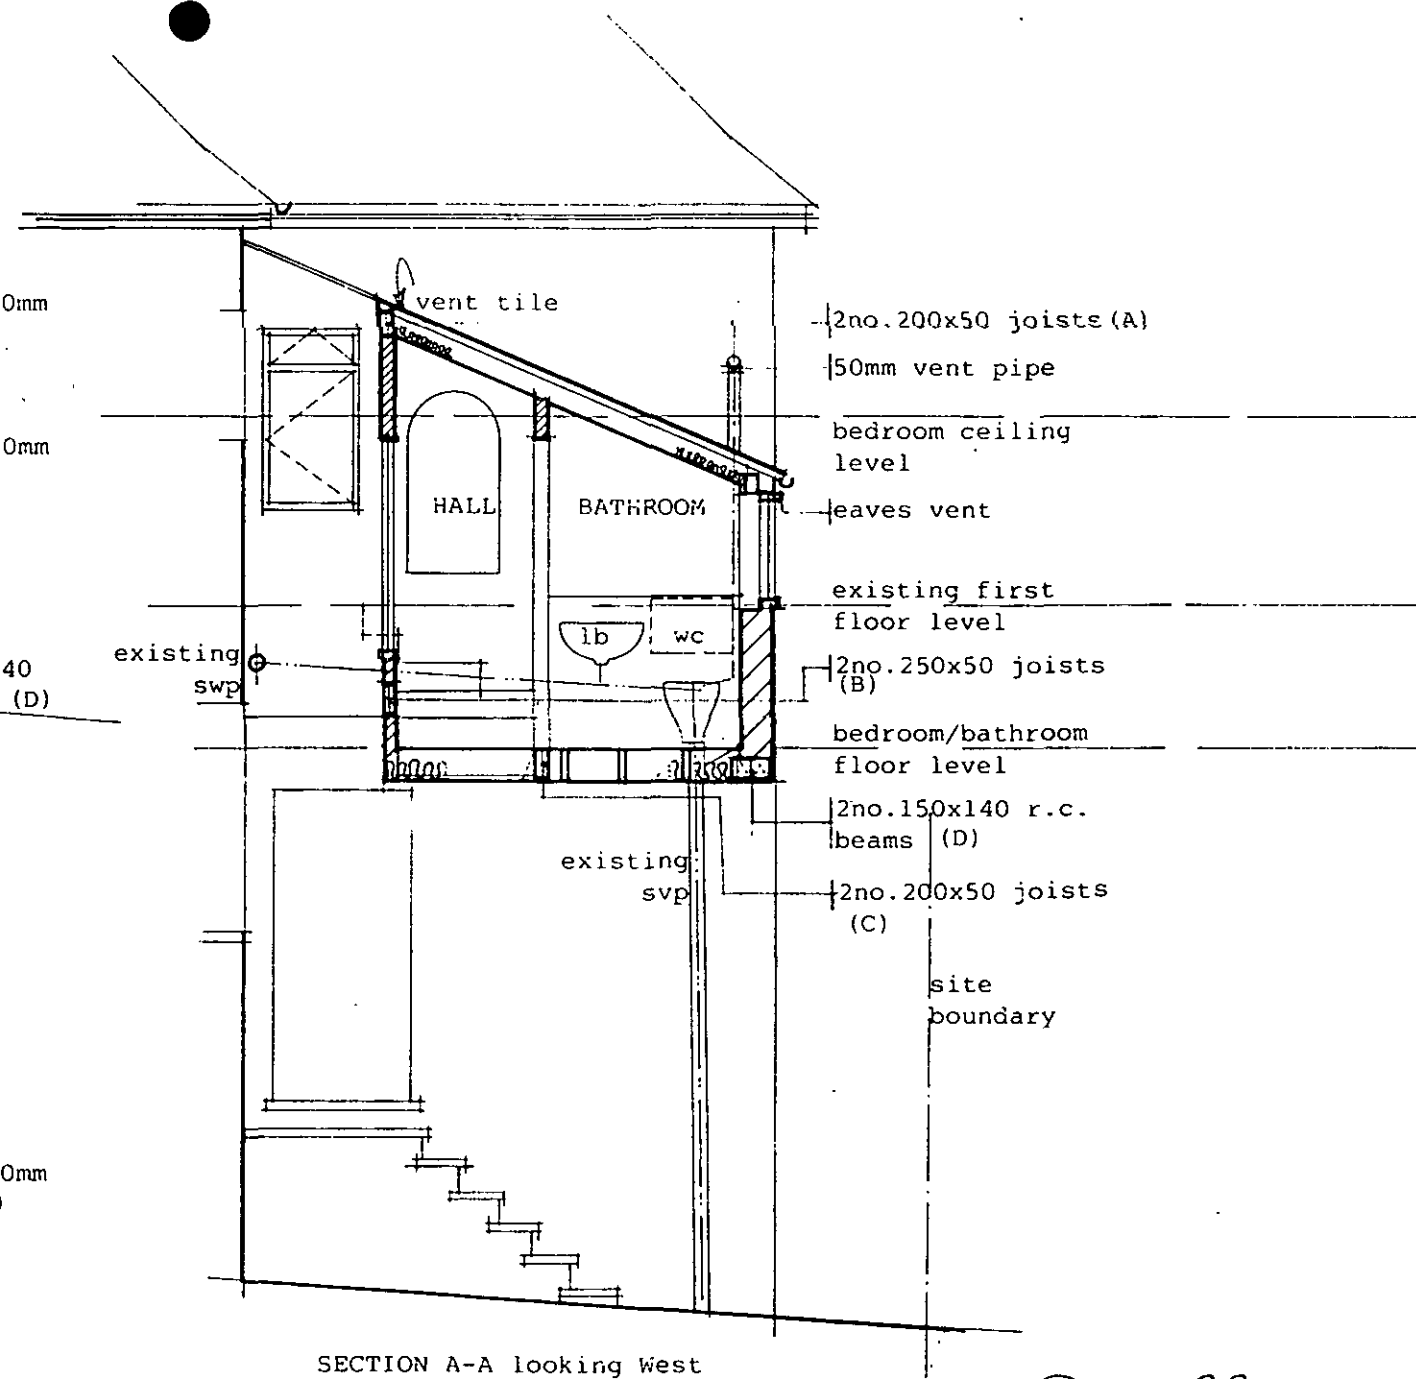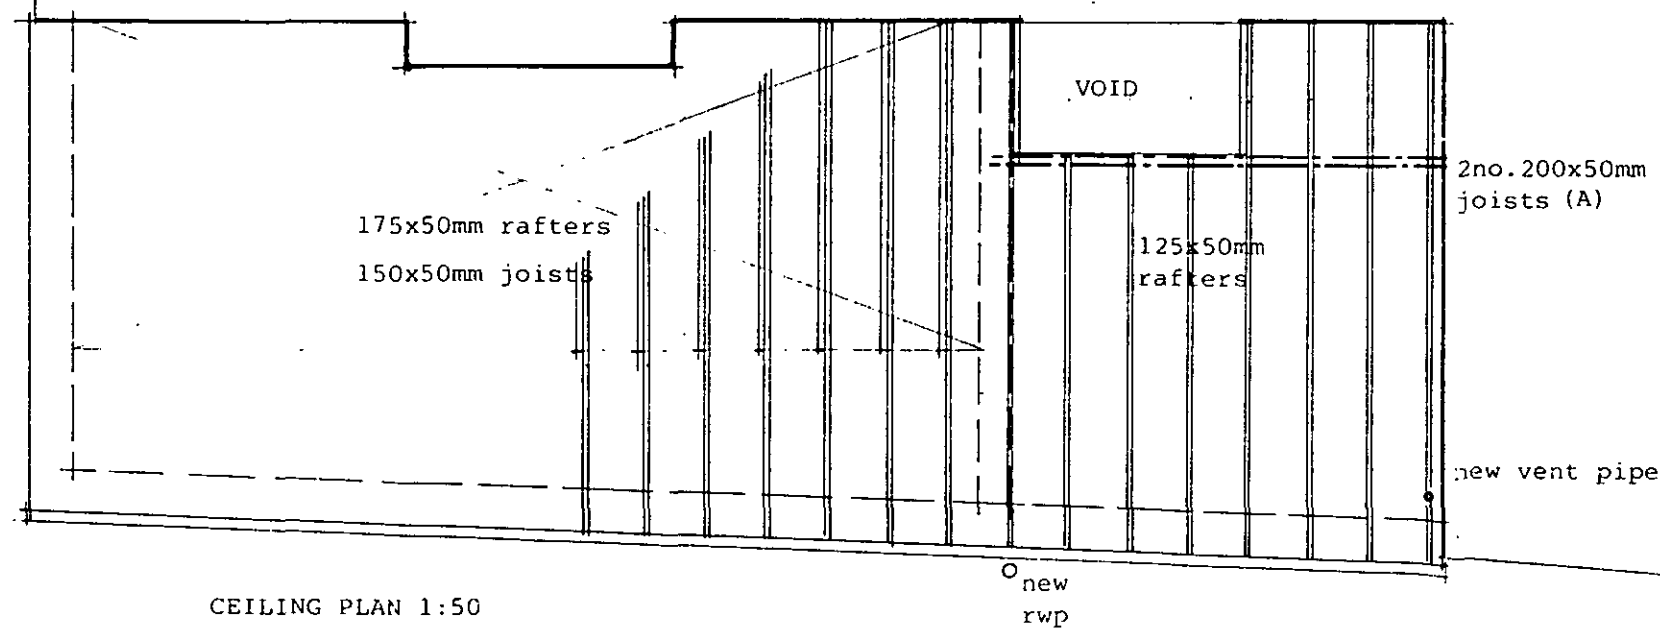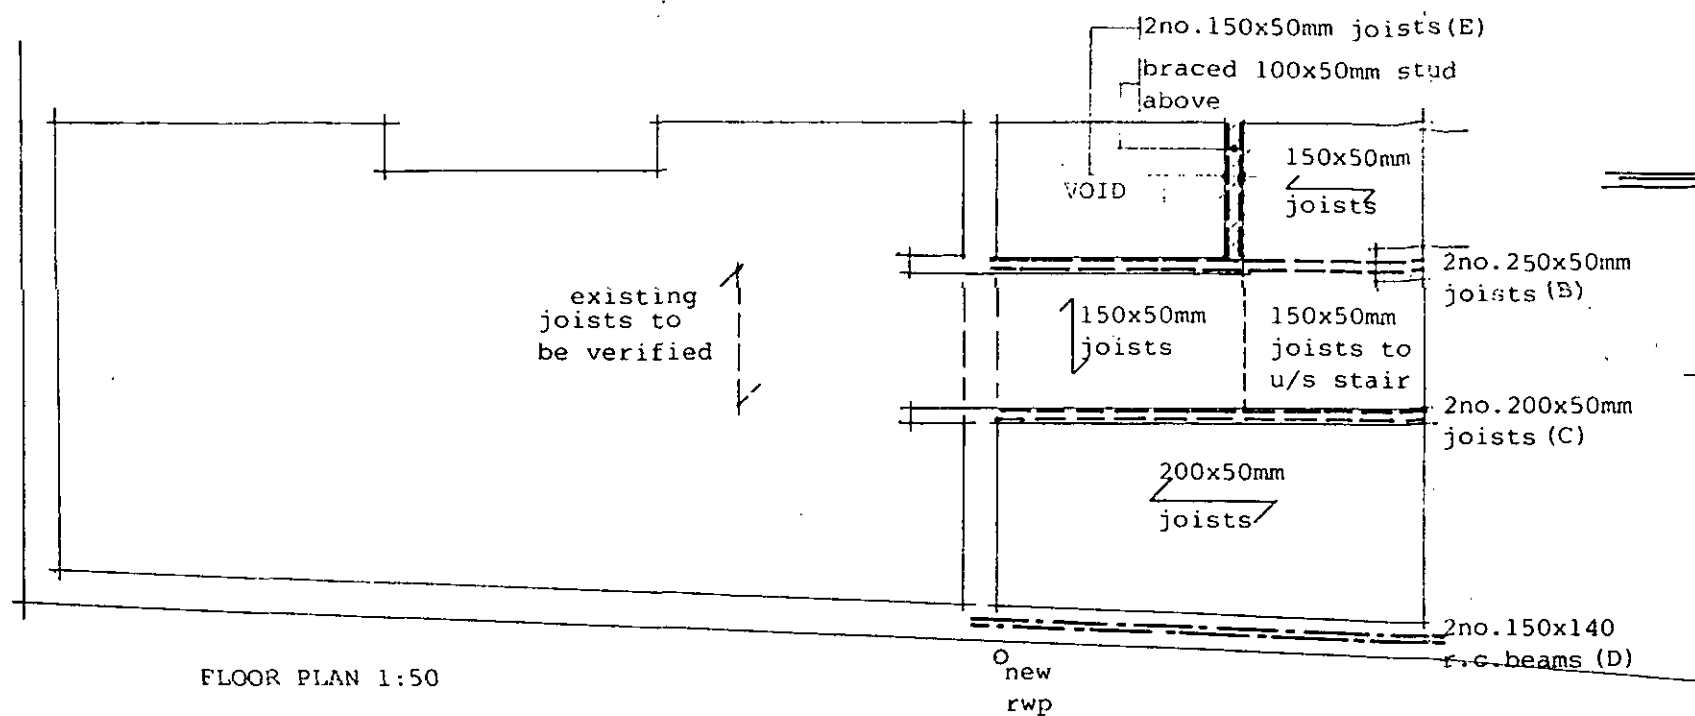

Geoffrey
Sarson
ARIBA ACIArb FBID
Architect



PROPOSED EXTENSION 71 REDINGTON ROAD NW3

1:50

OCT '86

783.13

01-229 0712 221 8492